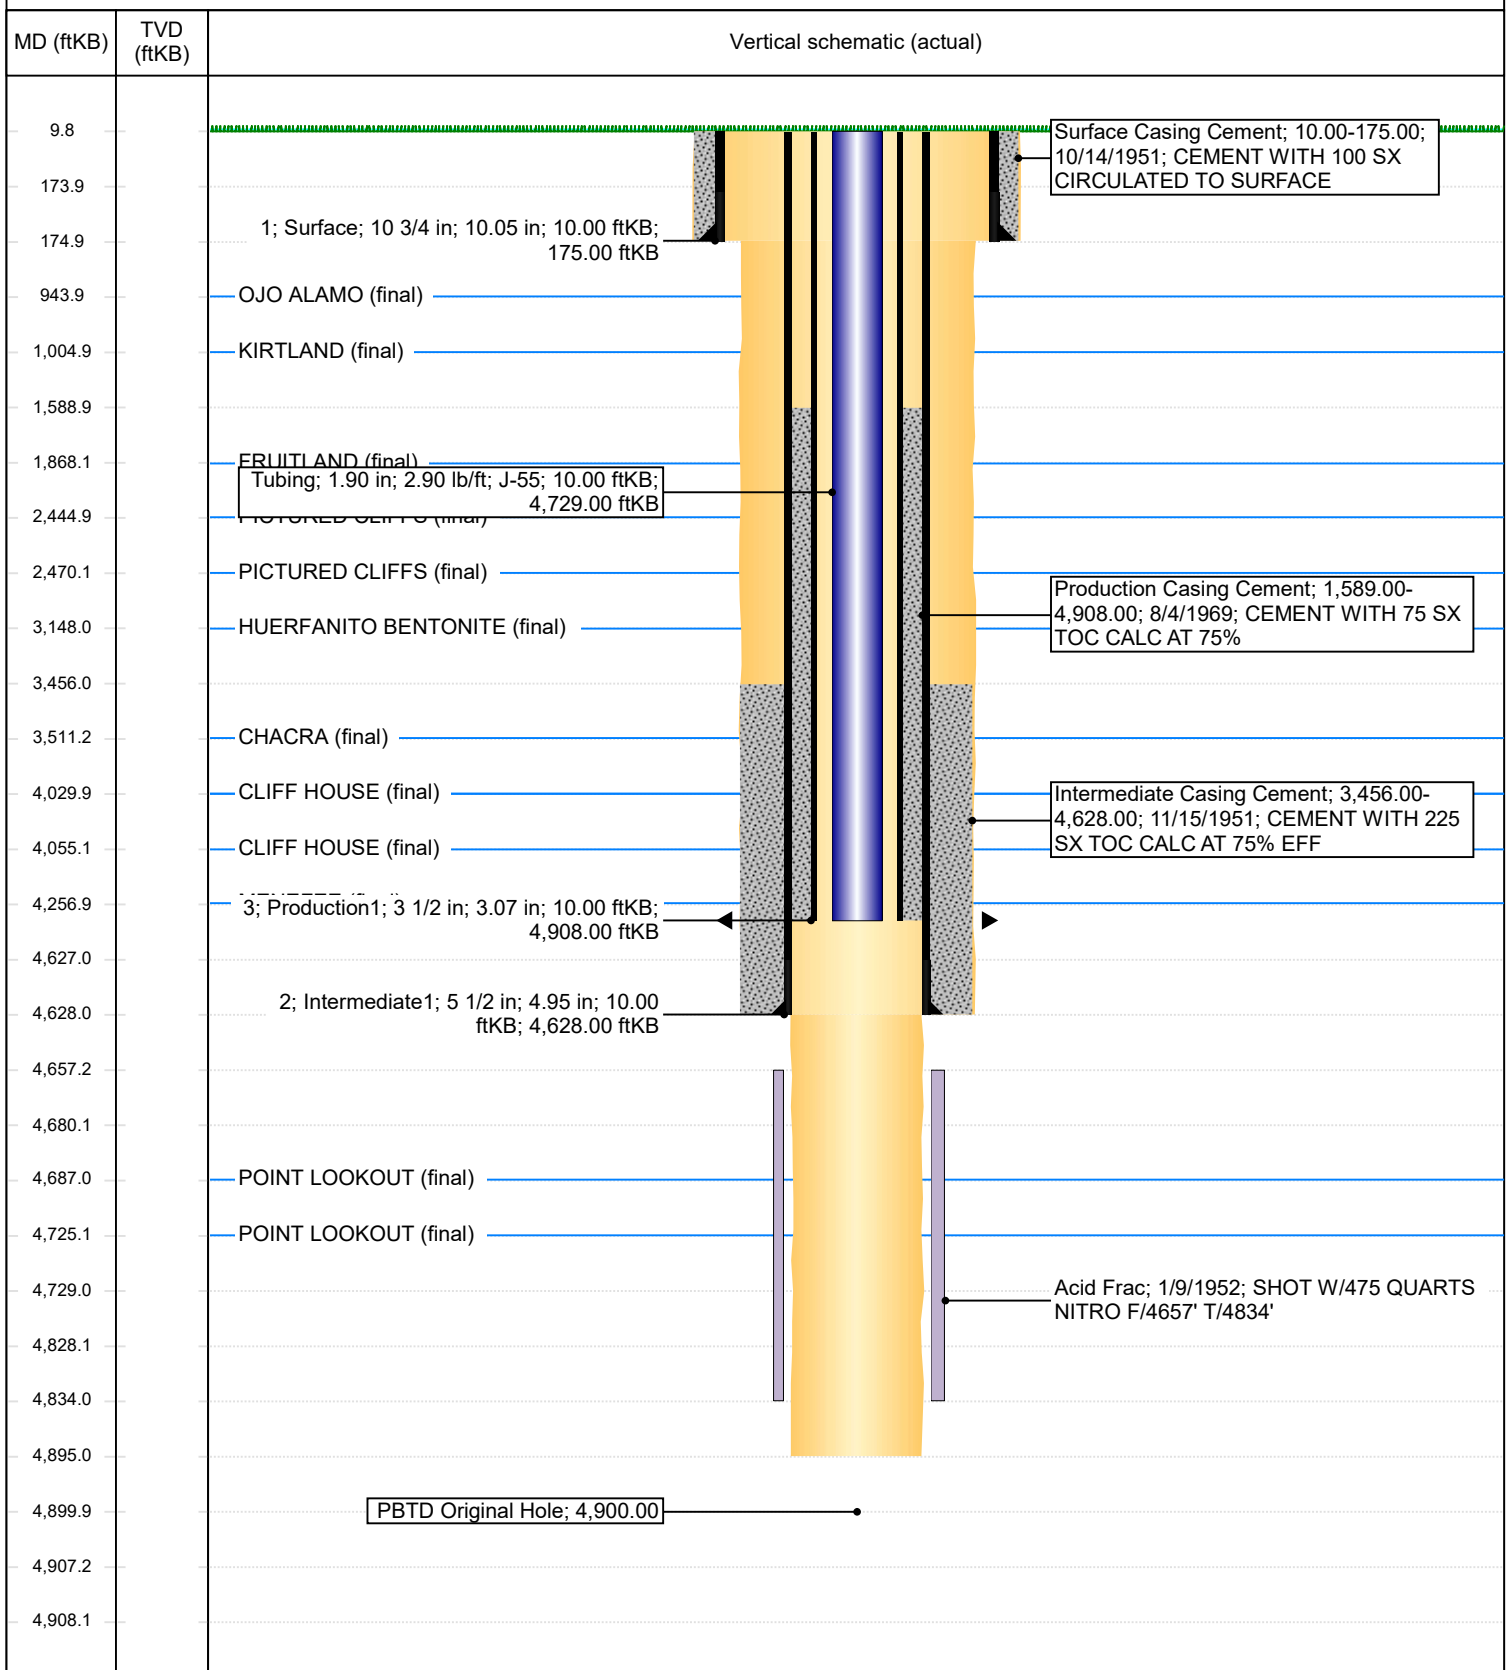


Well Name: CALLOWAY SRC #1

API / UWI 3004510593	Surface Legal Location 022-031N-011W-A	Field Name BLANCO MESAVERDE (PRORATED GAS)	Route 0302	State/Province NEW MEXICO	Well Configuration Type
Ground Elevation (ft) 5,802.00	Original KB/RT Elevation (ft) 5,812.00	KB-Ground Distance (ft) 10.00	KB-Casing Flange Distance (ft)	KB-Tubing Hanger Distance (ft)	

Original Hole, 7/16/2020 12:46:55 PM


Well Name: CALLOWAY SRC #1

API / UWI 3004510593	Surface Legal Location 022-031N-011W-A	Field Name BLANCO MESAVERDE (PRORATED GAS)	Route 0302	State/Province NEW MEXICO	Well Configuration Type
Ground Elevation (ft) 5,802.00	Original KB/RT Elevation (ft) 5,812.00	KB-Ground Distance (ft) 10.00	KB-Casing Flange Distance (ft)	KB-Tubing Hanger Distance (ft)	

Sidetrack 1, 7/16/2020 12:46:55 PM
