




Wellbore Schematic

API# 30-039-20768

Well Name Rincon 203	LESSER Rincon Unit	Field Name Rincon	Business Unit Mid-Continent/Alaska
-------------------------	-----------------------	----------------------	---------------------------------------

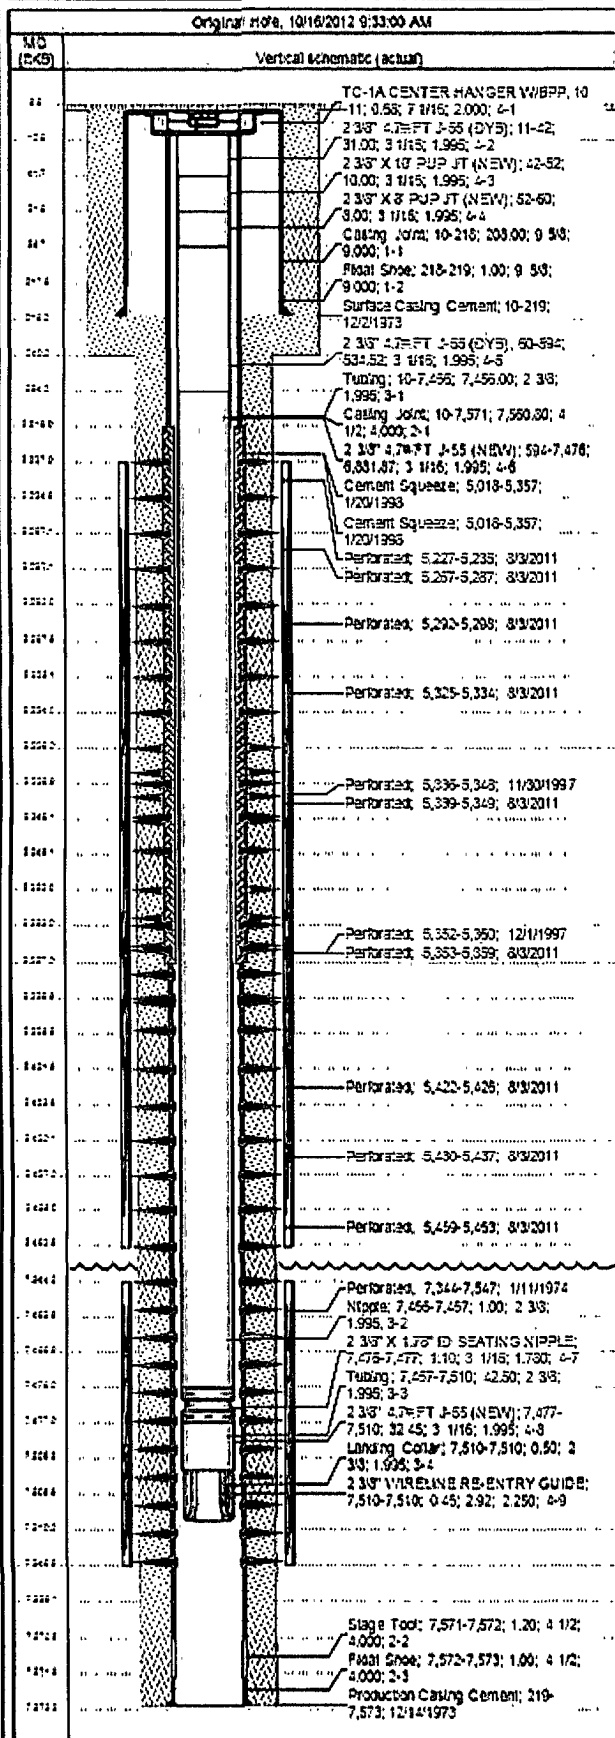

Job Details						
Job Category			Start Date		Release Date	
Major Rig Work Over (MRWO)			7/29/2011		8/13/2011	
Casing Strings						
Csg Des	OD (in)	WT (lb/ft)	Grade	Top Thread	Set Depth (MD) (ft)	
Surface	9 5/8	32.30	H-40		219	
Production Casing	4 1/2	11.60	K-55		7,573	
Tubing Strings						
Tubing set at 7,510.0ftKB on 1/28/1998 12:00						
Tubing Description		Run Date	String Length (ft)		Set Depth (ft)	
Tubing		1/28/1998	7,500.00		7,510.0	
Csg Des	OD (in)	WT (lb/ft)	Grade	Len (ft)	Set Depth (ft)	
Tubing	2 3/8	4.70	J-55	7,456.00	7,466.0	
Nipple	2 3/8			1.00	7,467.0	
Tubing	2 3/8	4.70	J-55	42.50	7,509.5	
Landing Collar	2 3/8			0.60	7,510.0	
TUBING set at 7,510.1ftKB on 8/12/2011 12:00						
Tubing Description		Run Date	String Length (ft)		Set Depth (ft)	
TUBING		8/12/2011	7,500.08		7,510.1	
Csg Des	OD (in)	WT (lb/ft)	Grade	Len (ft)	Set Depth (ft)	
TC-1A CENTER HANGER W/BPP	7 1/16			0.68	10.7	
2 3/8" 4.7#/FT J-55 (DYB)	1	3 1/16	4.70	J-55	31.00	41.7
2 3/8" X 10' PUP JT (NEW)		3 1/16	4.70	J-55	10.00	51.7
2 3/8" X 8' PUP JT (NEW)		3 1/16	4.70	J-55	8.00	59.7
2 3/8" 4.7#/FT J-55 (DYB)	17	3 1/16	4.70	J-55	534.52	594.2
2 3/8" 4.7#/FT J-55 (NEW)	214	3 1/16	4.70	J-55	6,881.87	7,476.1
2 3/8" X 1.78" ID SEATING NIPPLE		3 1/16		1.10	7,477.2	
2 3/8" 4.7#/FT J-55 (NEW)	1	3 1/16	4.70	J-55	32.45	7,509.6
2 3/8" WIRELINE RE-ENTRY GUIDE		2.92		0.46	7,510.1	
Perforations						
Date	Top (ft)	Str (ft)	Shot Class (shots)	Entered Shot Total	Zone & Completion	
8/3/2011	5,227.0	5,235.0	2.0	16	Menefee, Original Hole	
8/3/2011	5,267.0	5,287.0	2.0	40	Point Lookout, Original Hole	
8/3/2011	5,292.0	5,298.0	2.0	12	Point Lookout, Original Hole	
8/3/2011	5,325.0	5,334.0	2.0	18	Point Lookout, Original Hole	
11/30/1997	5,336.0	5,348.0	2.0	25	Dakota, Original Hole	
8/3/2011	5,339.0	5,349.0	2.0	20	Point Lookout, Original Hole	
12/1/1997	5,352.0	5,360.0	2.0	17	Dakota, Original Hole	
8/3/2011	5,353.0	5,359.0	2.0	12	Point Lookout, Original Hole	
8/3/2011	5,422.0	5,426.0	2.0	8	Point Lookout, Original Hole	
8/3/2011	5,430.0	5,437.0	2.0	14	Point Lookout, Original Hole	
8/3/2011	5,459.0	5,463.0	2.0	8	Point Lookout, Original Hole	
1/11/1974	7,344.0	7,547.0	1.0	9	Dakota, Original Hole	
Other Strings						
Run Date	P.O. Date	Set Depth (ft)	Com.			
Other In Hole						
Csg	Top (ft)	Str (ft)	Run Date	P.O. Date	Com.	
Cement Retainer	5,016.0	5,018.0	1/20/1998	1/21/1998		
Bridge Plug (Permanent)	5,416.0	5,418.0	1/19/1998	1/24/1998		
Bridge Plug (Retrievable) TTS	7,245.0	7,247.0	11/27/1997	1/19/1998		