


Wellsite Schematic HUERFANITO UNIT #91

API / UWI 3004505963	Surface Legal Location 012-026N-009W-G	Field Name BASIN DAKOTA (PRORATED G #0068)	License No.	Well Configuration Type VERTICAL
Ground Elevation (ft) 6,293.00	Original KB/RT Elevation (ft) 6,305.00	KB-Ground Distance (ft) 12.00	KB-Casing Flange Distance (ft) 6,305.00	KB-Tubing Hanger Distance (ft) 6,305.00

VERTICAL - Original Hole, 9/2/2015 10:32:07 AM

MD (ftKB)
B) Well Configuration: VERTICAL
Vertical schematic (actual)

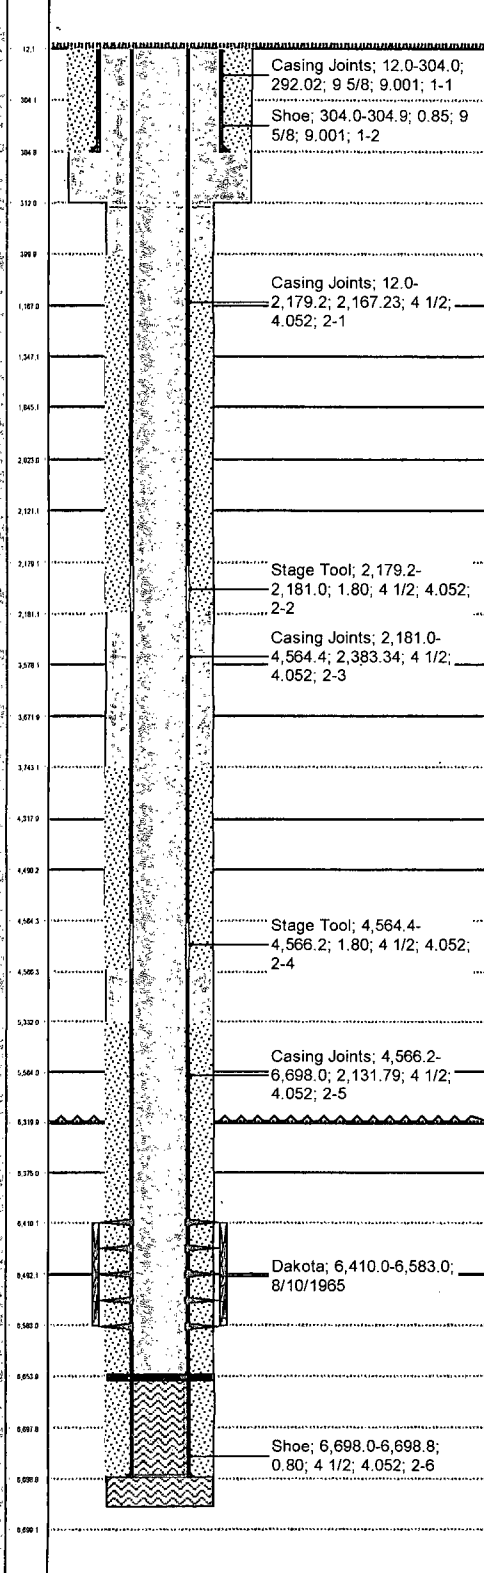

WELLHEADS

Type	Install Date
------	--------------

Des	Make	Model	MAOP (psi)	Top Ring Gasket	Bore Min (in)
-----	------	-------	------------	-----------------	---------------

CASING STRINGS

Csg Des	OD (in)	Wt/Len (lb/ft)	Grade	Top Thread	Set Depth (ftKB)
Surface	9 5/8	32.30			304.9
Production	4 1/2	10.50	J-55		6,698.8

PBTDs	Depth (ftKB)	KO MD (ftKB)	TD (max) (ftKB)
	6,654.0		6,699.0

PERFORATIONS

Date	Top (ftKB)	Btm (ftKB)	Zone	Current Status
8/10/1965	6,410.0	6,583.0	BASIN::DAKOTA, Original Hole	

TUBING STRING

Tubing Description	Run Date	Pull Date	String Length (ft)	Set Depth (ftKB)
Tubing - Production	9/2/2015		6,523.46	6,535.6

Comment

Jts	Item Des	OD Nominal (in)	Nominal ID (in)	Wt (lb/ft)	Grade	Make	Model	Len (ft)	Top (ftKB)
0	Tubing	2 3/8	1.995	4.70	J-55			0.00	12.1
1	Tubing Hanger	7 1/16	1.995	4.70	J-55			1.00	12.1
10	Tubing	2 3/8	1.995	4.70	J-55			6,486.8	13.1
3								4	
1	Tubing Pup Joint	2 3/8	1.995	4.70	J-55			2.10	6,499.9
1	Tubing	2 3/8	1.995	4.70	J-55			31.65	6,502.0
1	Profile Nipple	2 3/8	1.780	4.70	P-110			0.89	6,533.7
1	Expendable Check w/ Mule Shoe	2 3/8	1.995	4.70	P-110			0.98	6,534.6

OIL CONS. DIV DIST. 3

SEP 10 2015