

OIL CONS. DIV DIST. 3


AUG 14 2017

Wellbore Schematic

West Bisti Unit 160

300-45-05580

S1 T25N R13W

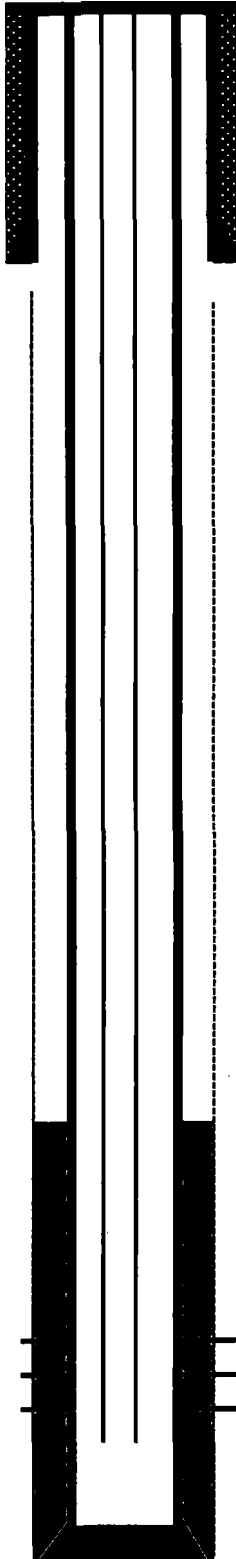

9-5/8" H-40 32.3# casing @ 209'. Hole Size 13-3/4"

Cemented w/ 175 Cement, 206 Cu.ft.

Cemented w/ 150 sks. 177 cu.ft  
TOC behind casing using temperature log at 4350'

2-7/8" 6.4# tubing set @ 4890'

5 1/2" 15.5 # casing @ 4939'.

Gallup Perfs @ 4856'-4883, 4897'-4899', 4922'-4929',  
4934'-4944', 1 spf. Total 46 holes