

OIL CONS. DIV DIST. 3


AUG 14 2017

Wellbore Schematic

Jeter # 3S

300-45-31351

S35 T26N R13W

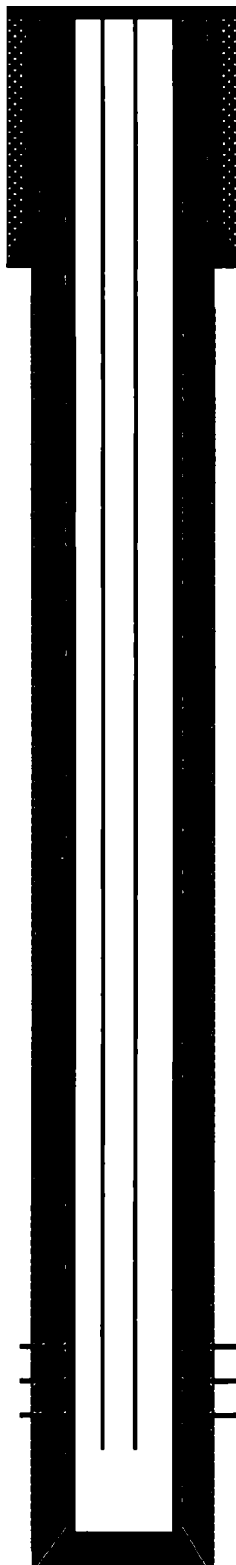

7" J-55 20# casing @ 125'. Hole Size 8-3/4"

Cemented w/ 50 Sks Class B w/ 2% CaCl₂, 59 Cu.ft. Circulated 2 bbl cement to surface.

Ojo Alamo: 36'

Cemented w/ 65 sks 3% Lodense followed by 50 sks Class B. 242 Cu.ft total. Circulate 8 bbl cement to surface.

Kirtland: 114'

2-3/8" 4.7# tubing set @ 1256'

Fruitland: 897'

4 1/2" 10.5 # J-55 casing @ 1339'. PBTD @ 1300' . Hole size 6-1/4".

Fruitland Coal Perfs @ 1068-1074', 1176'-1196', 1202'-1206', 1210'-1226', Total 46', 163 holes.