


OIL CONS. DIV DIST. 3
AUG 14 2017

Wellbore Schematic

Jeter # 4S
300-45-32986
S1 T25N R13W

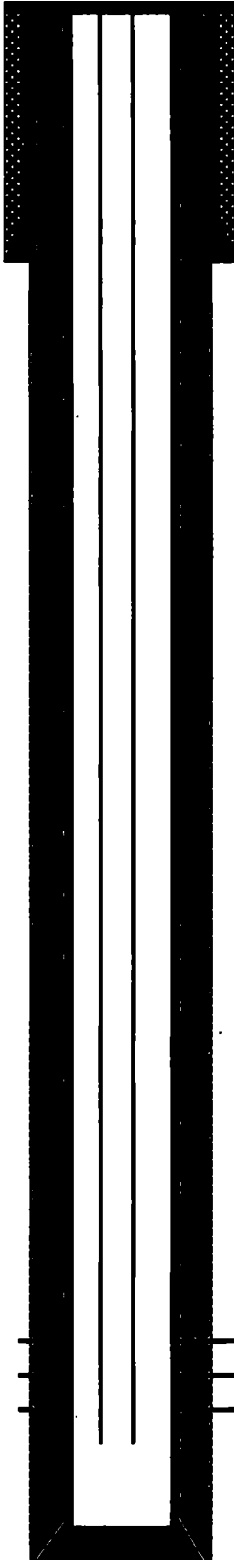

7" J-55 23# casing @ 130'. Hole Size 8-3/4"

**Cemented w/ 60 Sks Type 5 Cement, 72 Cu.ft.
Circulated 4 bbl cement to surface.**

Ojo Alamo: 22'

**Cemented w/ 80 sks Type 5 blend followed by 50 sks
Type 5 blend. 232 Cu.ft total. Circulate 10 bbl cement to surface.**

Kirtland: 116'

2-3/8" 4.7# tubing set @ 1245'

Fruitland: 874'

4 1/2" 10.5 # casing @ 1392. PBTD @ 1350'. Hole size 6-1/4".

**Fruitland Coal Perfs @ 1154'-1156', 1162'-1179,
1182'-1186, 1197'-1202'
Total - 28', 112 holes**