


**Well Name: SAN JUAN 32-7 UNIT #43M**

|                                   |                                           |                                  |                                |                                |                                     |
|-----------------------------------|-------------------------------------------|----------------------------------|--------------------------------|--------------------------------|-------------------------------------|
| API / UWI<br>3004534076           | Surface Legal Location<br>021-032N-007W-I | Field Name<br>MV/DK              | License No.                    | State/Province<br>NEW MEXICO   | Well Configuration Type<br>VERTICAL |
| Ground Elevation (ft)<br>6,525.00 | Original KB/RT Elevation (ft)<br>6,538.00 | KB-Ground Distance (ft)<br>13.00 | KB-Casing Flange Distance (ft) | KB-Tubing Hanger Distance (ft) |                                     |

**VERTICAL, Original Hole, 9/28/2017 8:15:16 AM**

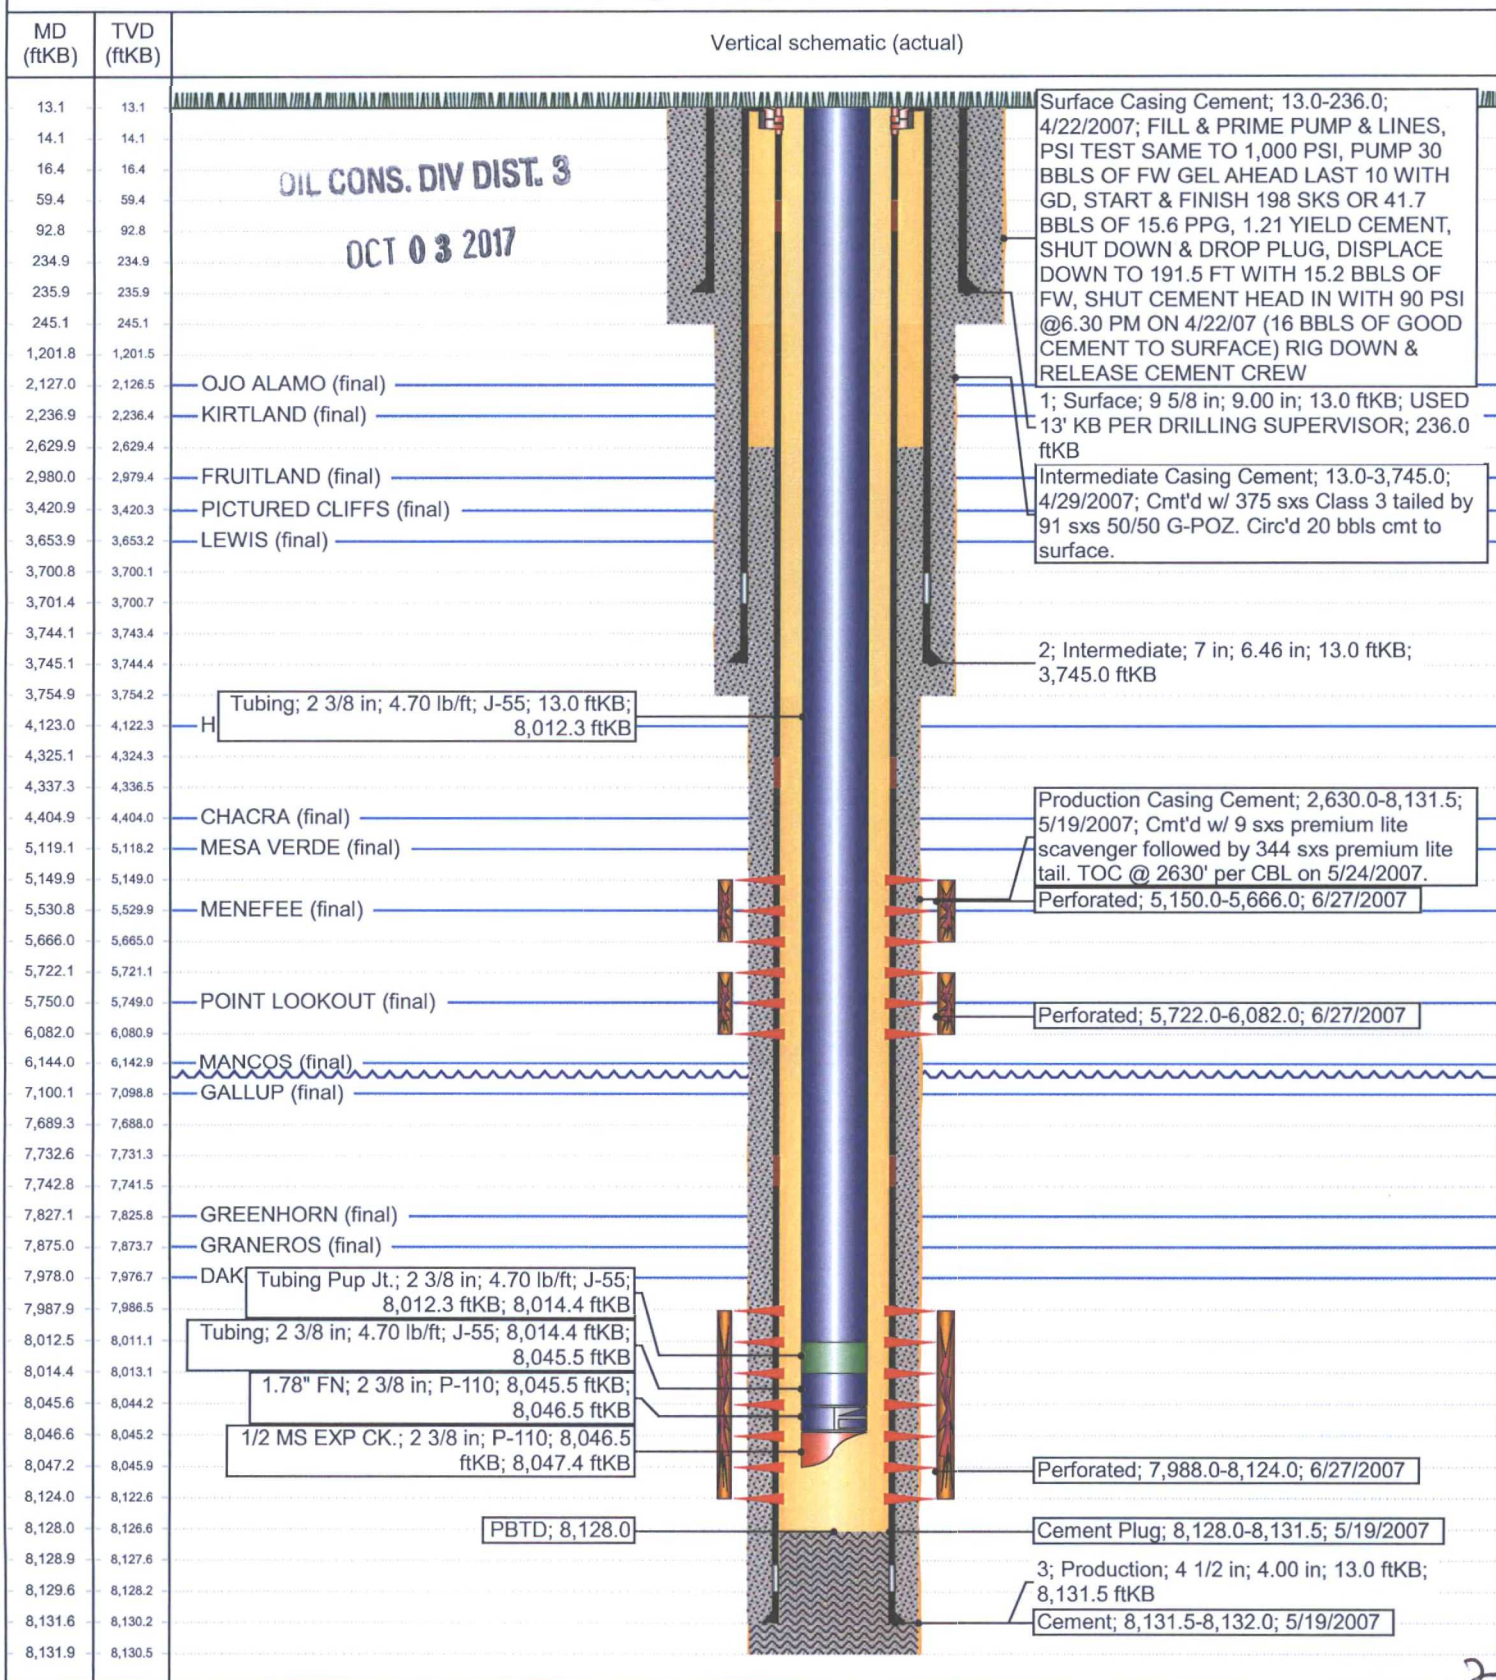


Well Name: **SAN JUAN 32-7 UNIT #43M**

|                                   |                                           |                                  |                                |                                |                                     |
|-----------------------------------|-------------------------------------------|----------------------------------|--------------------------------|--------------------------------|-------------------------------------|
| API / UWI<br>3004534076           | Surface Legal Location<br>021-032N-007W-1 | Field Name<br>MV/DK              | License No.                    | State/Province<br>NEW MEXICO   | Well Configuration Type<br>VERTICAL |
| Ground Elevation (ft)<br>6,525.00 | Original KB/RT Elevation (ft)<br>6,538.00 | KB-Ground Distance (ft)<br>13.00 | KB-Casing Flange Distance (ft) | KB-Tubing Hanger Distance (ft) |                                     |

## VERTICAL, Original Hole, 9/28/2017 8:16:14 AM

