


Wellbore Diagram
West Bisti Coal 22 Com 1
NWNE Sec. 22, T25N, R13W
San Juan County, NM
API #30-045-28916

NWOC
JUN 18 2018
DISTRICT III

Before

Nacimiento - surface

8-3/4" OH
7" 20# J-55 set @ 128'
Circulated cmt to surface

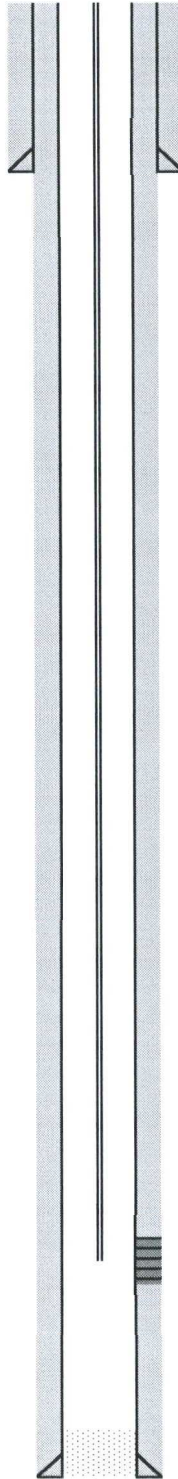

Fruitland - 897'

2-1/16" tubing set @ 1116'

Fruitland perforations: 1112'-1133'

Pictured Cliffs - 1155'

6-1/4" OH
4-1/2" 9.5# J-55 set @ 1276'
Circulated cmt to surface
TD: 1280'