
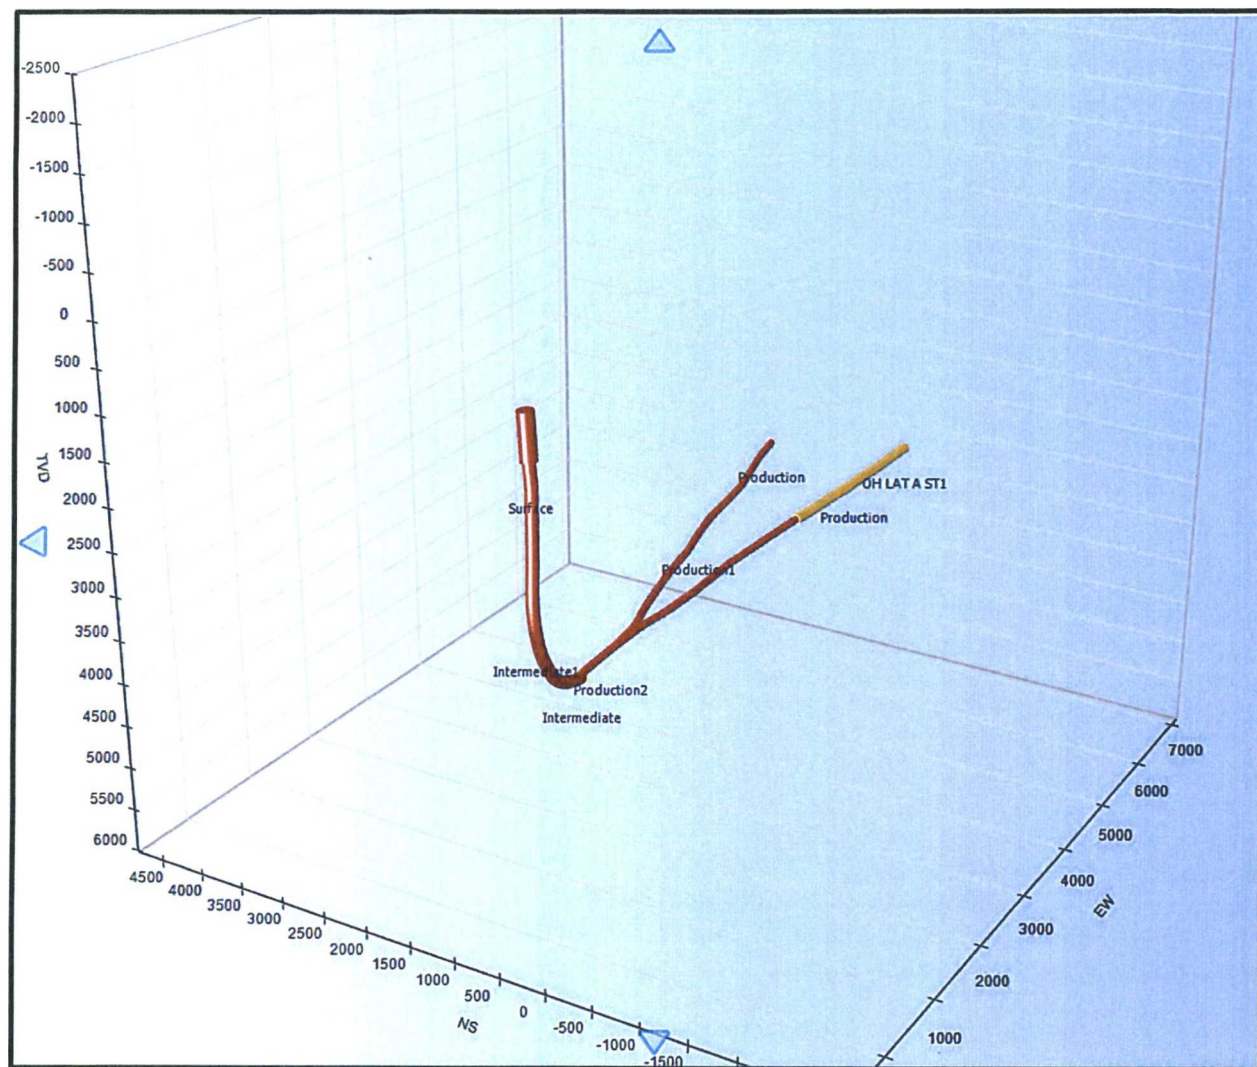


# ALLISON UNIT 123H

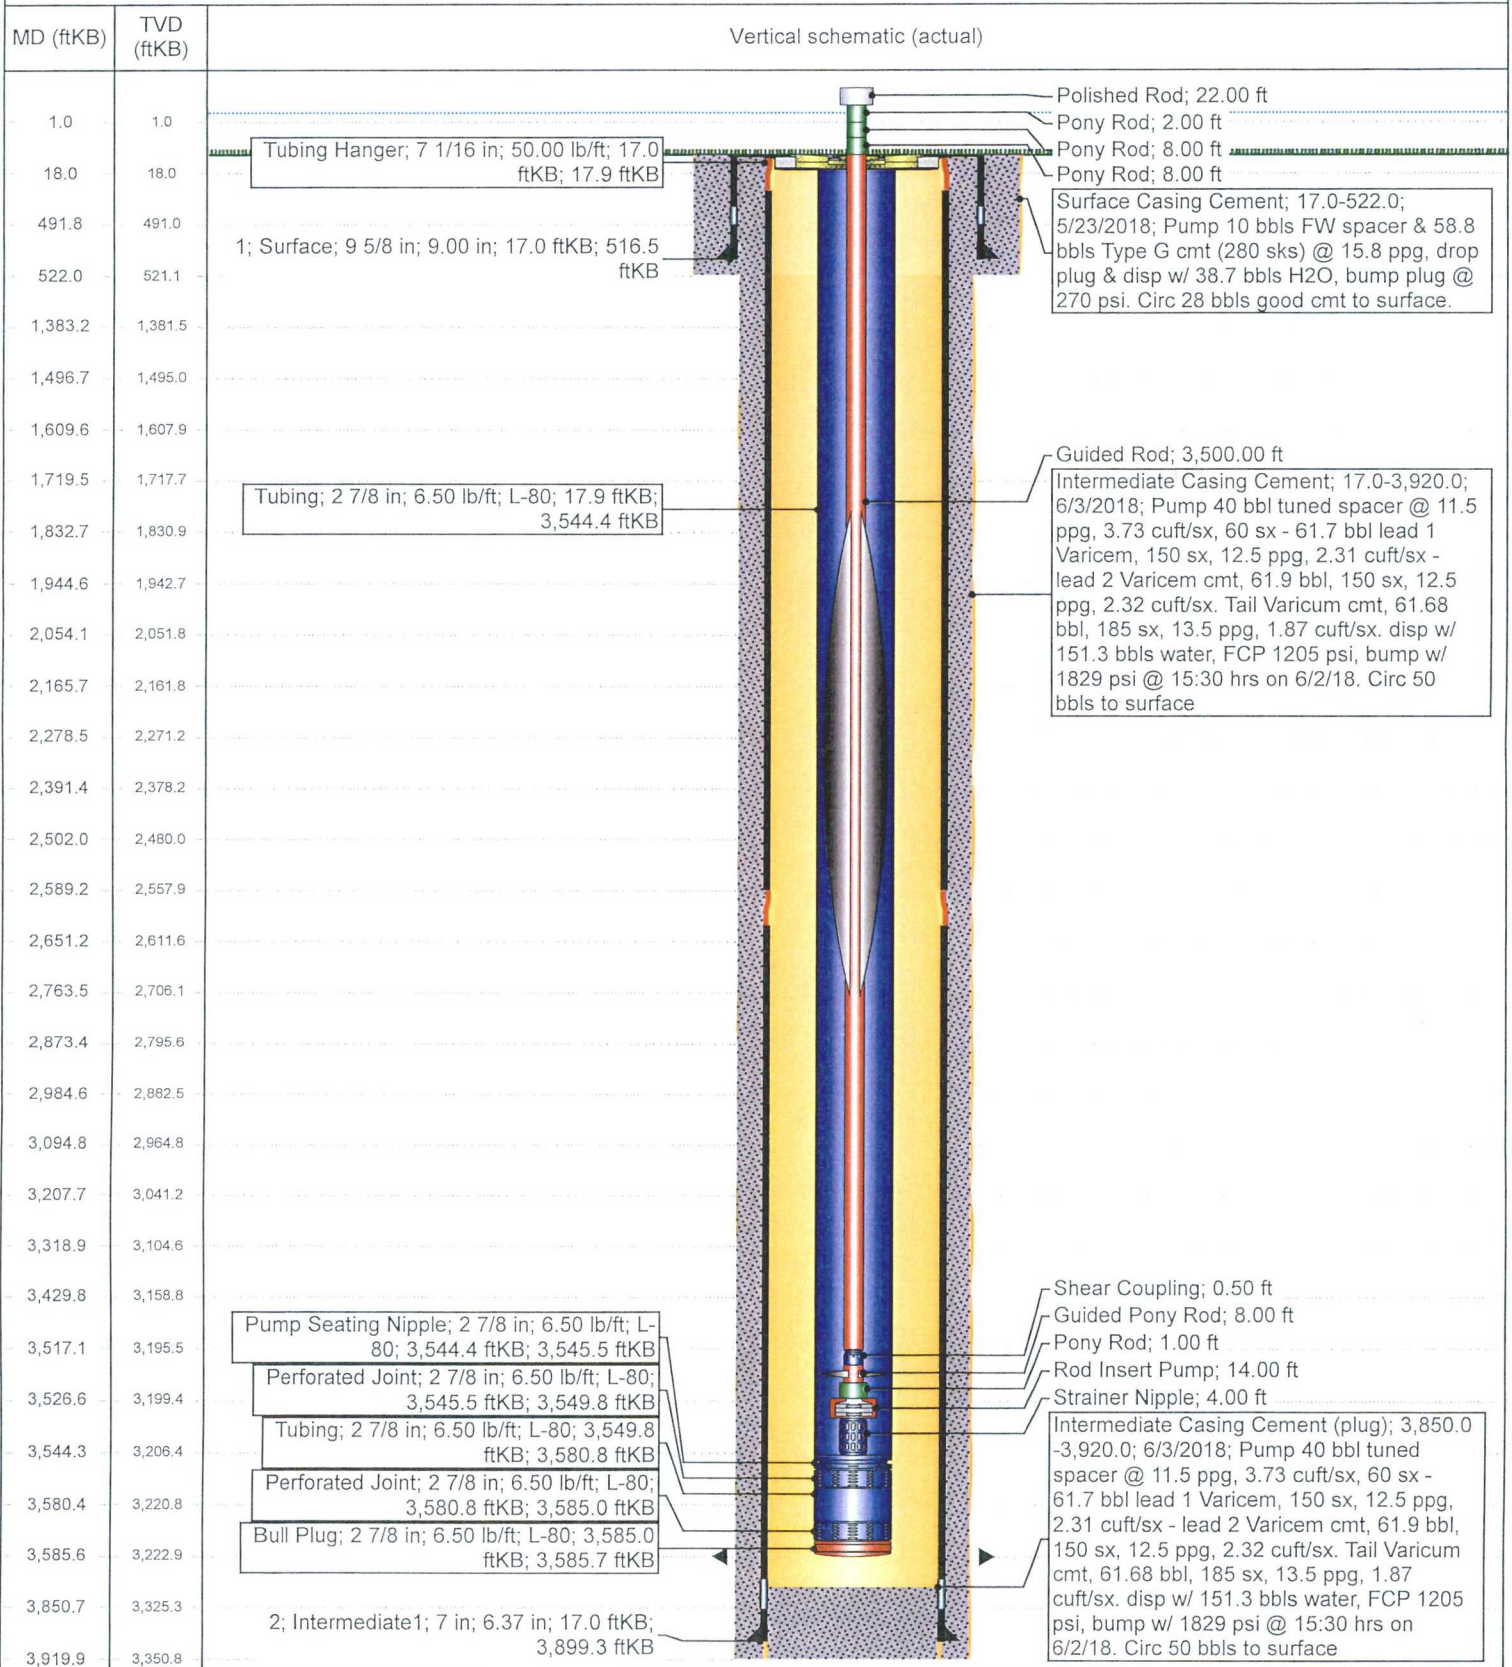

**Well Name: ALLISON UNIT #123H**

|                                   |                                           |                                          |                                |                                |                                       |
|-----------------------------------|-------------------------------------------|------------------------------------------|--------------------------------|--------------------------------|---------------------------------------|
| API / UWI<br>3004535611           | Surface Legal Location<br>009-032N-007W-I | Field Name<br>BASIN FRUITLAND COAL (GAS) | License No.                    | State/Province<br>New Mexico   | Well Configuration Type<br>Horizontal |
| Ground Elevation (ft)<br>6,629.00 | Original KB/RT Elevation (ft)<br>6,646.00 | KB-Ground Distance (ft)<br>17.00         | KB-Casing Flange Distance (ft) | KB-Tubing Hanger Distance (ft) |                                       |

**Horizontal, Original Hole, 7/17/2018 6:44:55 AM**


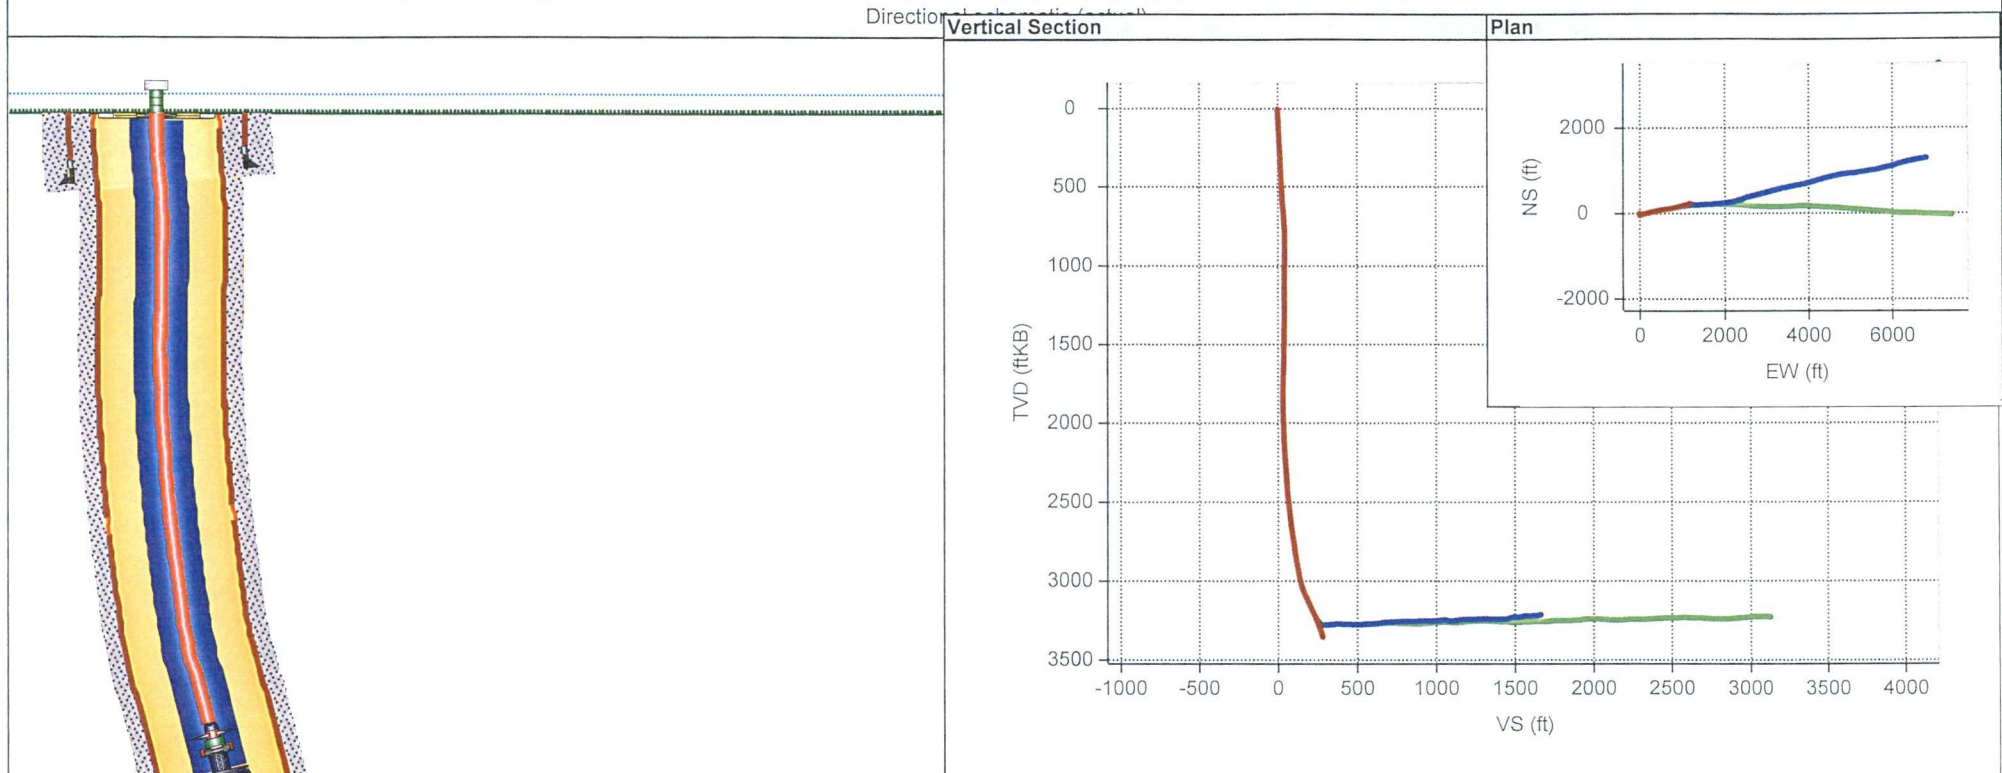


# Directional Schematic and Survey Plot

Well Name: ALLISON UNIT #123H


|                         |                                           |             |                                       |                                   |                              |                                  |                                |
|-------------------------|-------------------------------------------|-------------|---------------------------------------|-----------------------------------|------------------------------|----------------------------------|--------------------------------|
| API / UWI<br>3004535611 | Surface Legal Location<br>009-032N-007W-I | License No. | Well Configuration Type<br>Horizontal | Ground Elevation (ft)<br>6,629.00 | Casing Flange Elevation (ft) | KB-Ground Distance (ft)<br>17.00 | KB-Casing Flange Distance (ft) |
|-------------------------|-------------------------------------------|-------------|---------------------------------------|-----------------------------------|------------------------------|----------------------------------|--------------------------------|

Horizontal, Original Hole, 7/17/2018 6:44:55 AM



**Well Name: ALLISON UNIT #123H**

|                                   |                                           |                                          |                                |                                |                                       |
|-----------------------------------|-------------------------------------------|------------------------------------------|--------------------------------|--------------------------------|---------------------------------------|
| API / UWI<br>3004535611           | Surface Legal Location<br>009-032N-007W-I | Field Name<br>BASIN FRUITLAND COAL (GAS) | License No.                    | State/Province<br>New Mexico   | Well Configuration Type<br>Horizontal |
| Ground Elevation (ft)<br>6,629.00 | Original KB/RT Elevation (ft)<br>6,646.00 | KB-Ground Distance (ft)<br>17.00         | KB-Casing Flange Distance (ft) | KB-Tubing Hanger Distance (ft) |                                       |

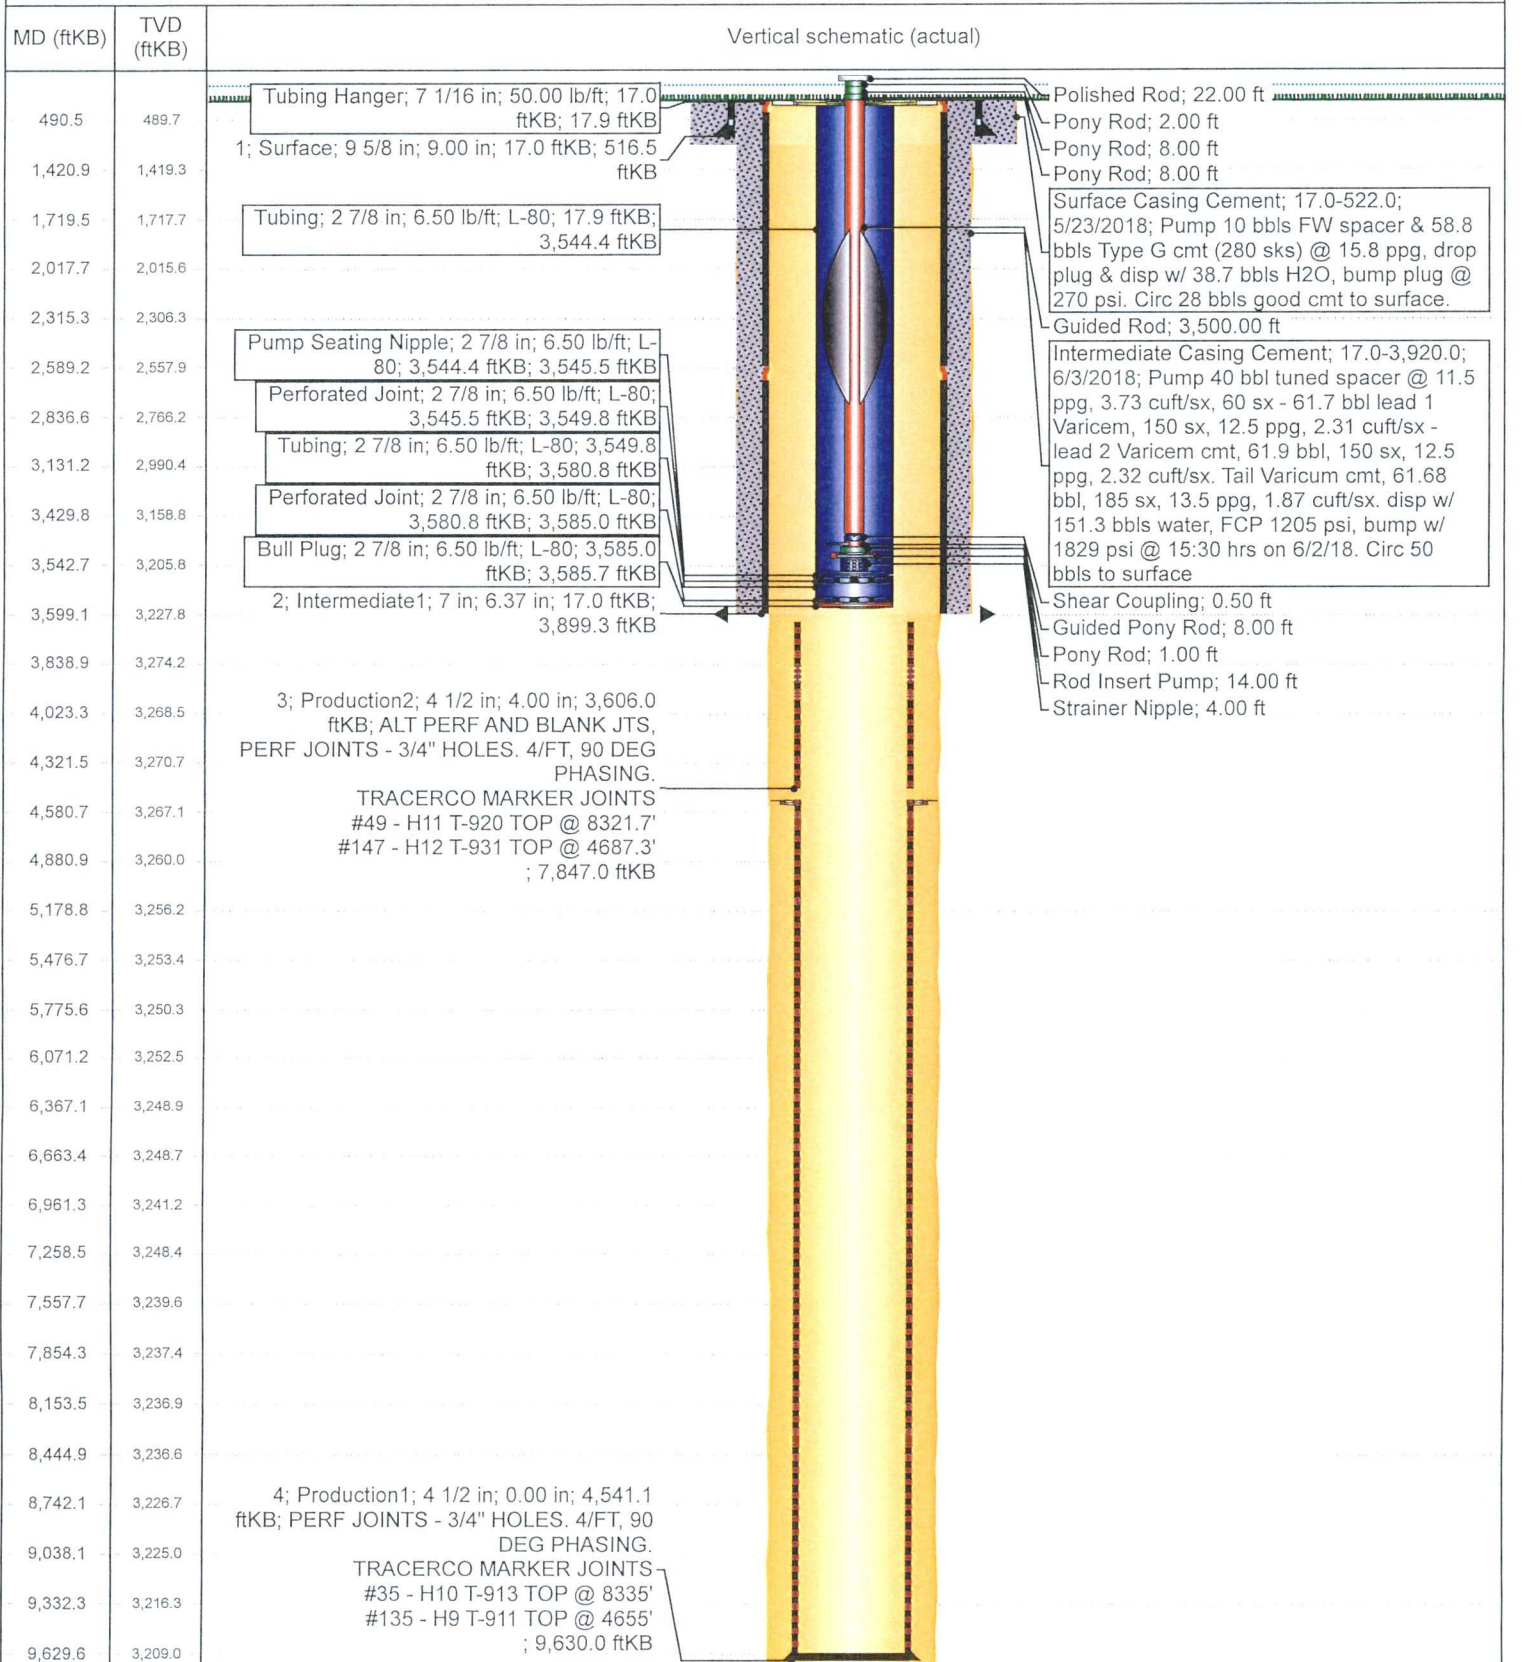**Horizontal, OH LAT A, 7/17/2018 6:44:55 AM**


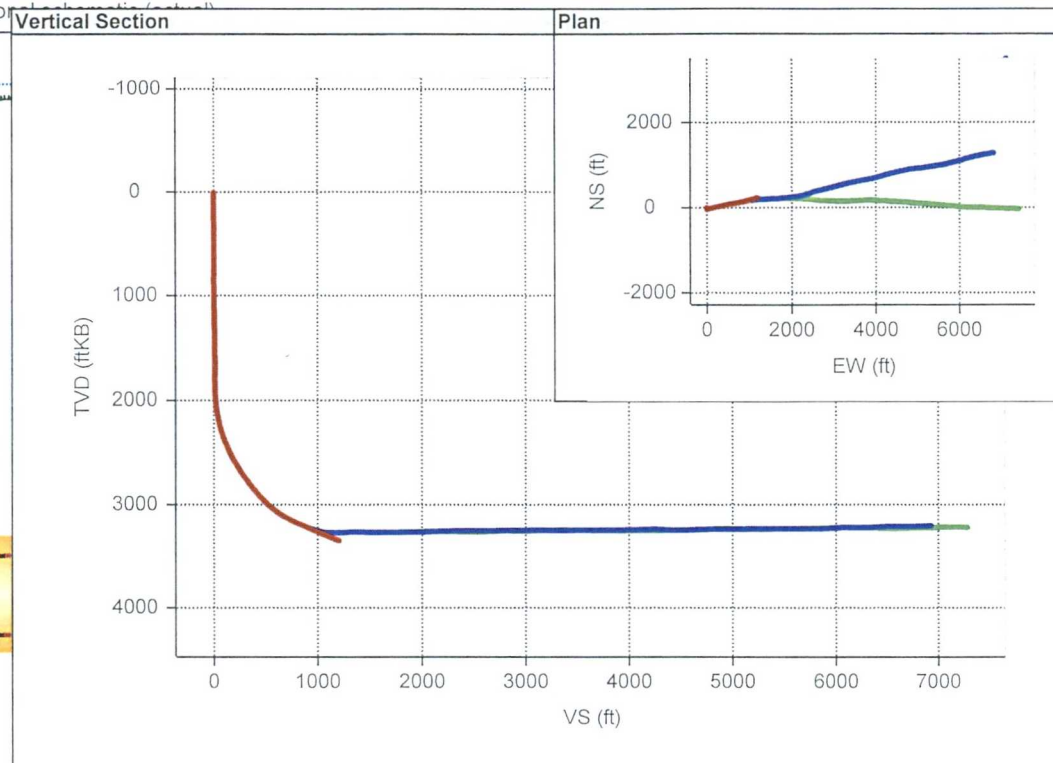
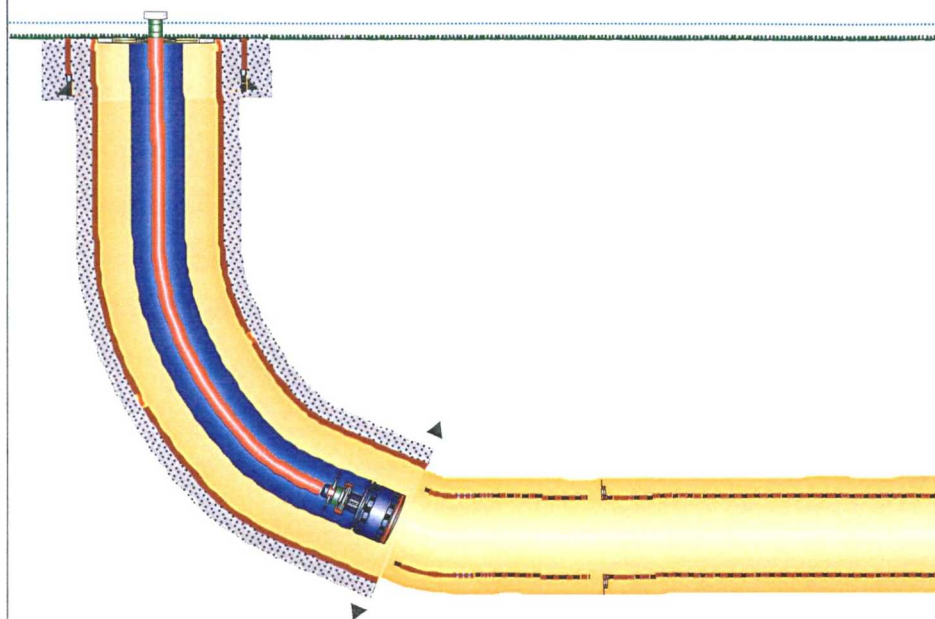


Well Name: ALLISON UNIT #123H

|                         |                                           |             |                                       |                                   |                              |                                  |                                |
|-------------------------|-------------------------------------------|-------------|---------------------------------------|-----------------------------------|------------------------------|----------------------------------|--------------------------------|
| API / UWI<br>3004535611 | Surface Legal Location<br>009-032N-007W-I | License No. | Well Configuration Type<br>Horizontal | Ground Elevation (ft)<br>6,629.00 | Casing Flange Elevation (ft) | KB-Ground Distance (ft)<br>17.00 | KB-Casing Flange Distance (ft) |
|-------------------------|-------------------------------------------|-------------|---------------------------------------|-----------------------------------|------------------------------|----------------------------------|--------------------------------|


Horizontal, OH LAT A, 7/17/2018 6:44:55 AM

Directional Schematic (Actual)



**Well Name: ALLISON UNIT #123H**

|                                   |                                           |                                          |                                |                                |                                       |
|-----------------------------------|-------------------------------------------|------------------------------------------|--------------------------------|--------------------------------|---------------------------------------|
| API / UWI<br>3004535611           | Surface Legal Location<br>009-032N-007W-I | Field Name<br>BASIN FRUITLAND COAL (GAS) | License No.                    | State/Province<br>New Mexico   | Well Configuration Type<br>Horizontal |
| Ground Elevation (ft)<br>6,629.00 | Original KB/RT Elevation (ft)<br>6,646.00 | KB-Ground Distance (ft)<br>17.00         | KB-Casing Flange Distance (ft) | KB-Tubing Hanger Distance (ft) |                                       |

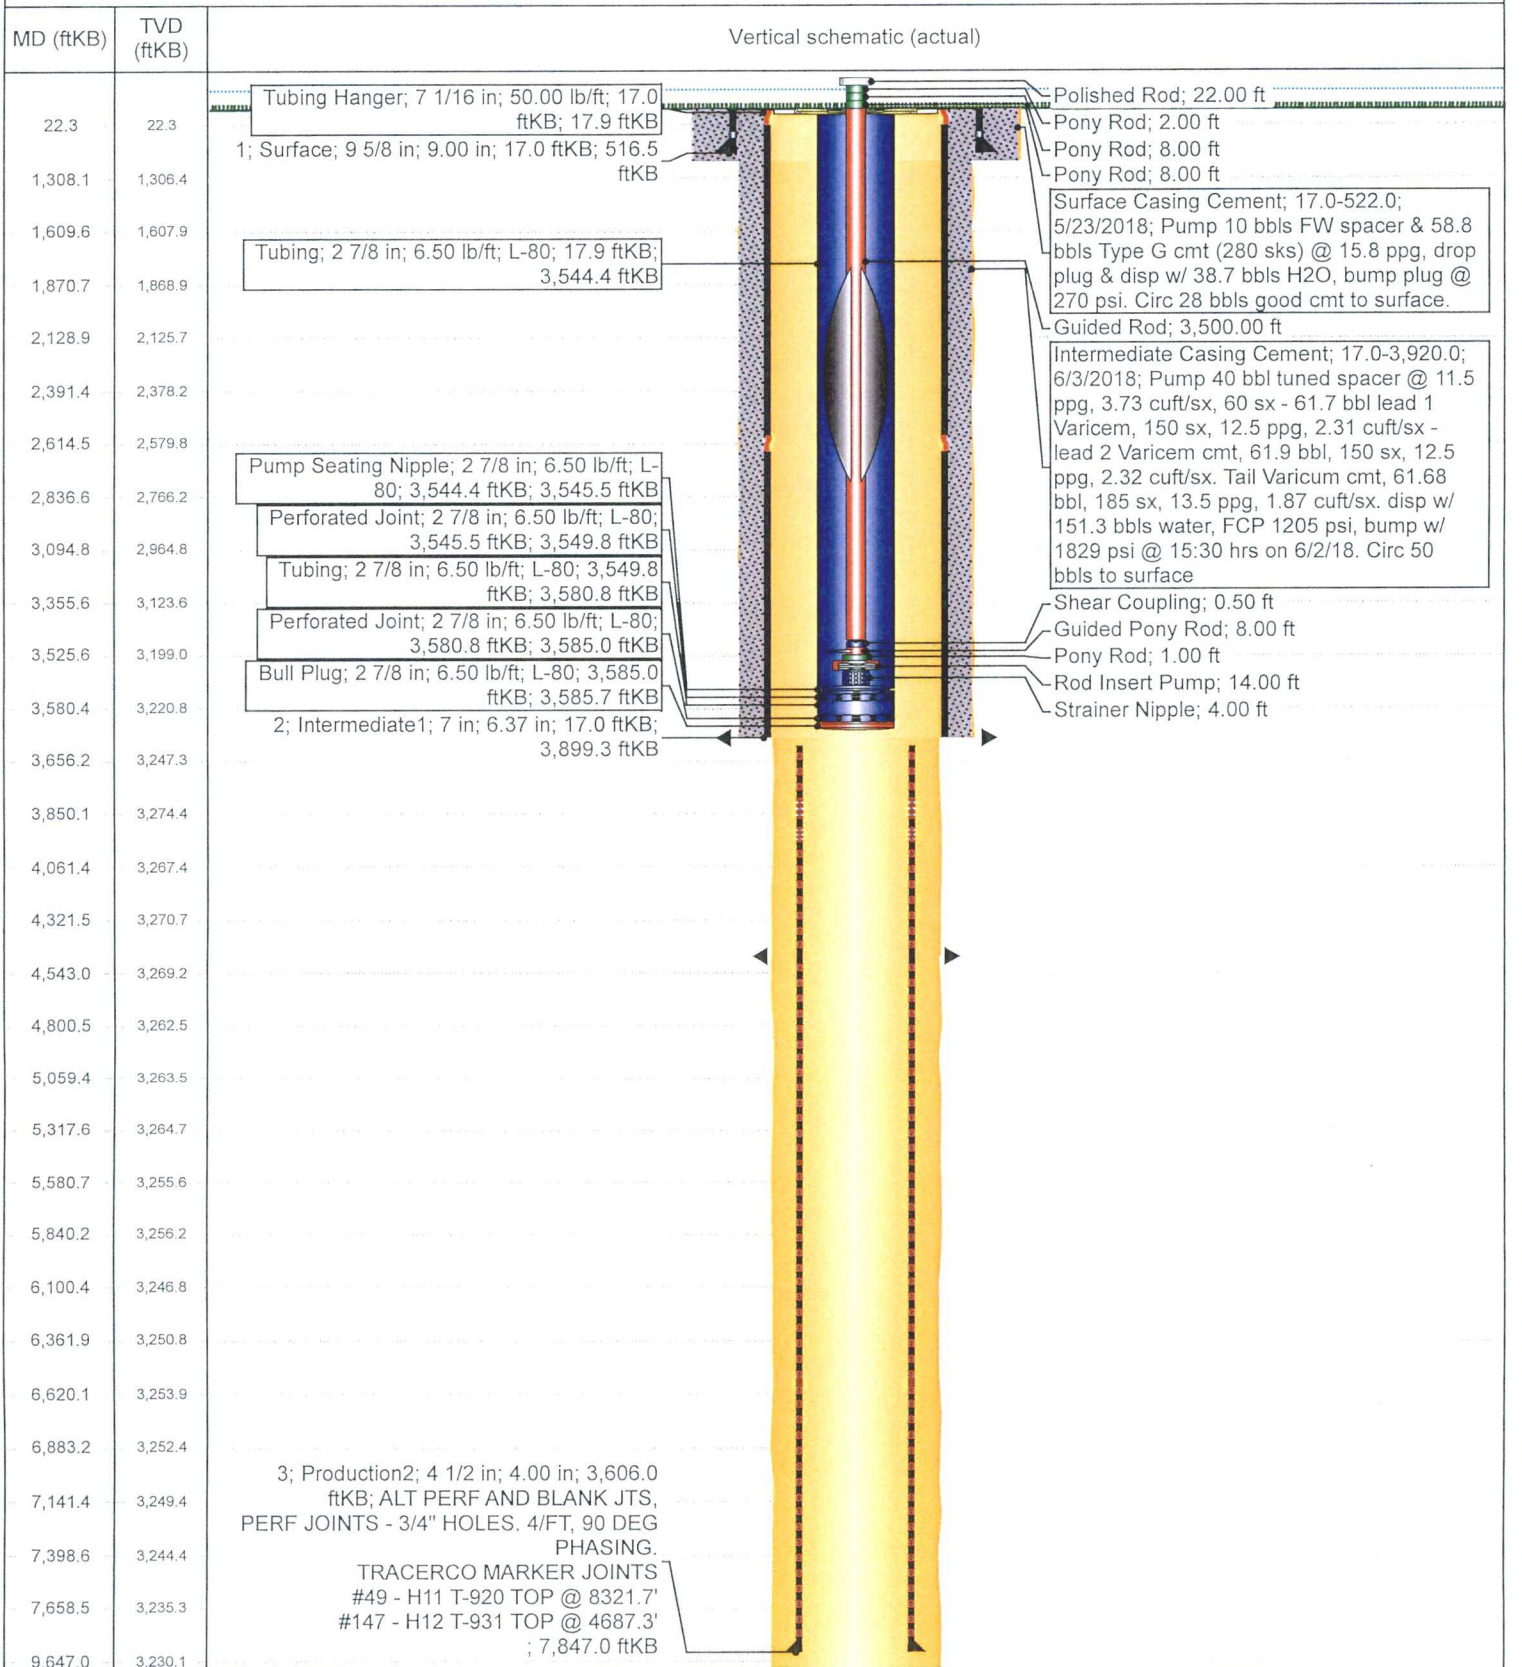**Horizontal, OH LAT A ST1, 7/17/2018 6:44:55 AM**


Well Name: ALLISON UNIT #123H

|                         |                                           |             |                                       |                                   |                              |                                  |                                |
|-------------------------|-------------------------------------------|-------------|---------------------------------------|-----------------------------------|------------------------------|----------------------------------|--------------------------------|
| API / UWI<br>3004535611 | Surface Legal Location<br>009-032N-007W-I | License No. | Well Configuration Type<br>Horizontal | Ground Elevation (ft)<br>6,629.00 | Casing Flange Elevation (ft) | KB-Ground Distance (ft)<br>17.00 | KB-Casing Flange Distance (ft) |
|-------------------------|-------------------------------------------|-------------|---------------------------------------|-----------------------------------|------------------------------|----------------------------------|--------------------------------|

Horizontal, OH LAT A ST1, 7/17/2018 6:44:55 AM

