

NMOCD

SEP 12 2018

DISTRICT III




Well Name: Heros 2308 09L Com 3H
 Location: Sec 9, T23N, R8W, 1476' FSL & 270' FWL
 County: San Juan
 API #: 30-045-35848
 Co-ordinates: 36.238493° N, 107.694738° W
 Operator: Logos Operating, LLC

Wellbore Schematic

Ground Elevation: 6913'
 KB Elevation: 6938'
 TVD: 5263'
 MD: 10325'
 PBDT: 10270'
 Target Zone TVD: 5262'
 Length of Lateral: 4009'

Date Prepared: 6/5/2018
 Last Updated: 8/24/2018 RS
 Spud Date: 4/26/2018
 Completion Date: 7/15/2018
 Last Workover Date: 8/4/2018

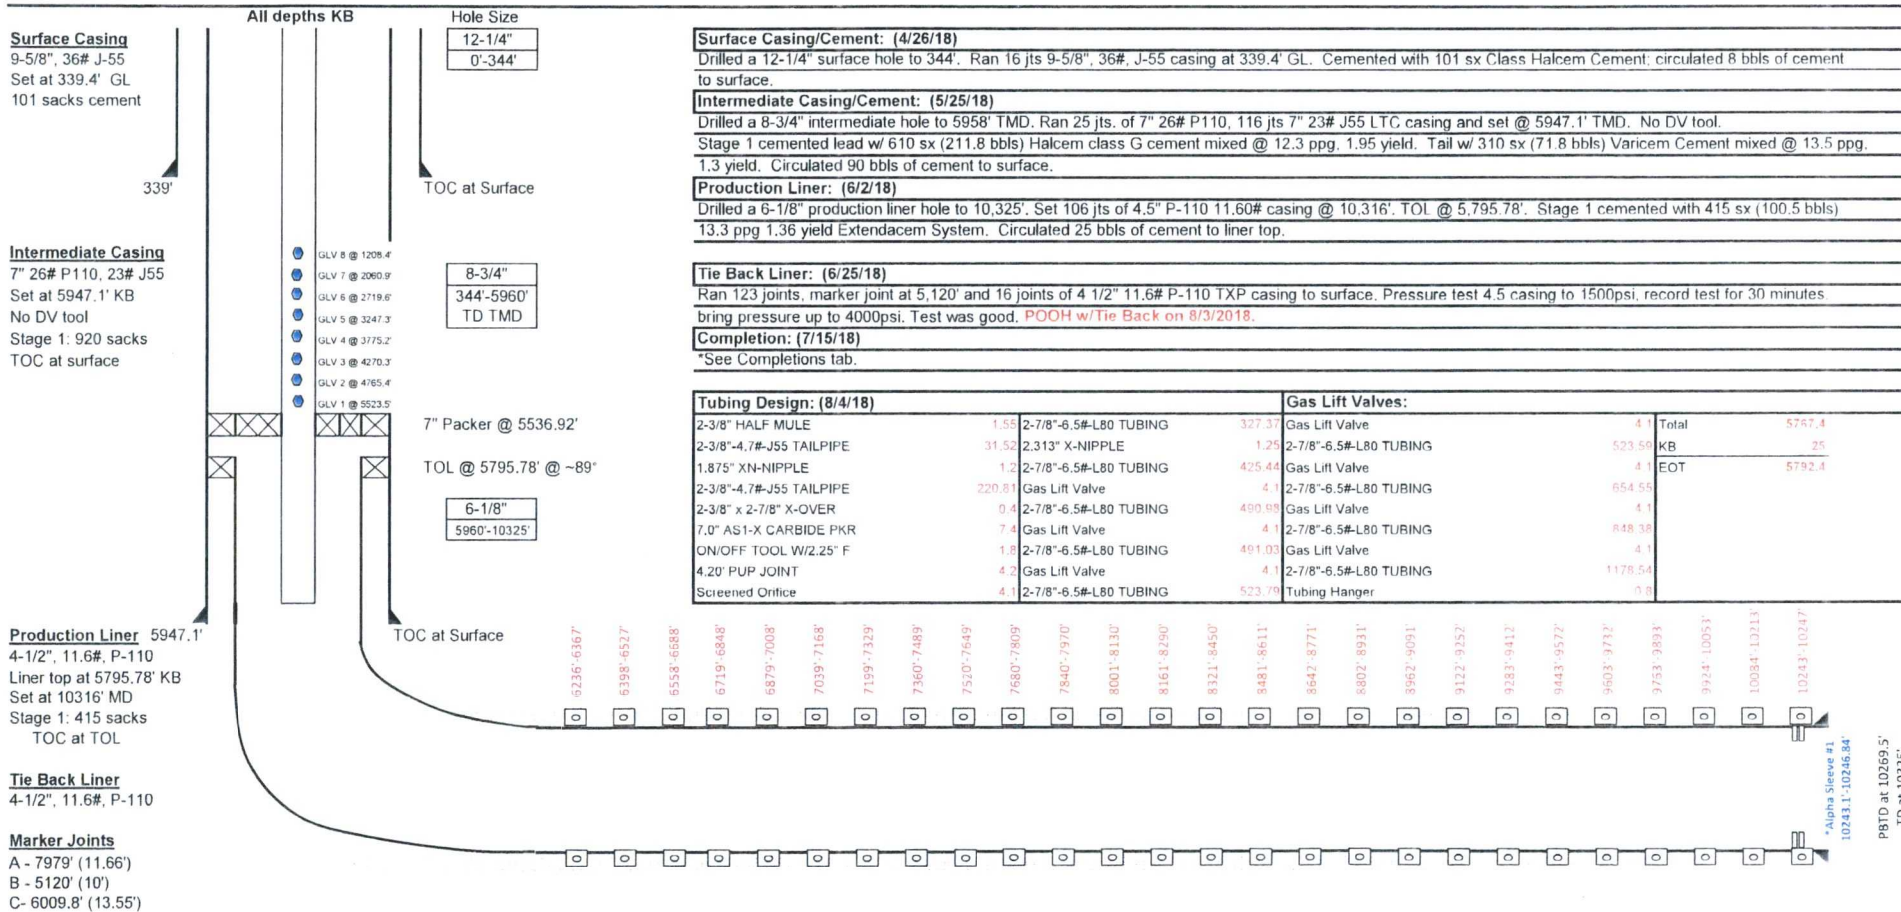

CONFIDENTIAL