



NMOC

JAN 16 2019


DISTRICT III

Wellbore Schematic

Well Name: Federal 2307 7P Com #1H
Location: Sec 7, T23N, R7W
County: Rio Arriba
API #: 30-039-31366
Co-ordinates: 36.237893 N, 107.607283 W- NAD83
Operator: Logos Operating, LLC

Ground Elevation: 7265 '
KB Elevation: 7286 '
TVD: 5820 '
MD: 12397 '
PBTD: 12343 '
Target Zone TVD: 5820 '
Length of Lateral: 5397 '

Date Prepared: 11/12/2018
Last Updated: 1/14/2019 RS
Spud Date: 10/6/2018
Completion Date: 11/26/2018
Last Workover Date:

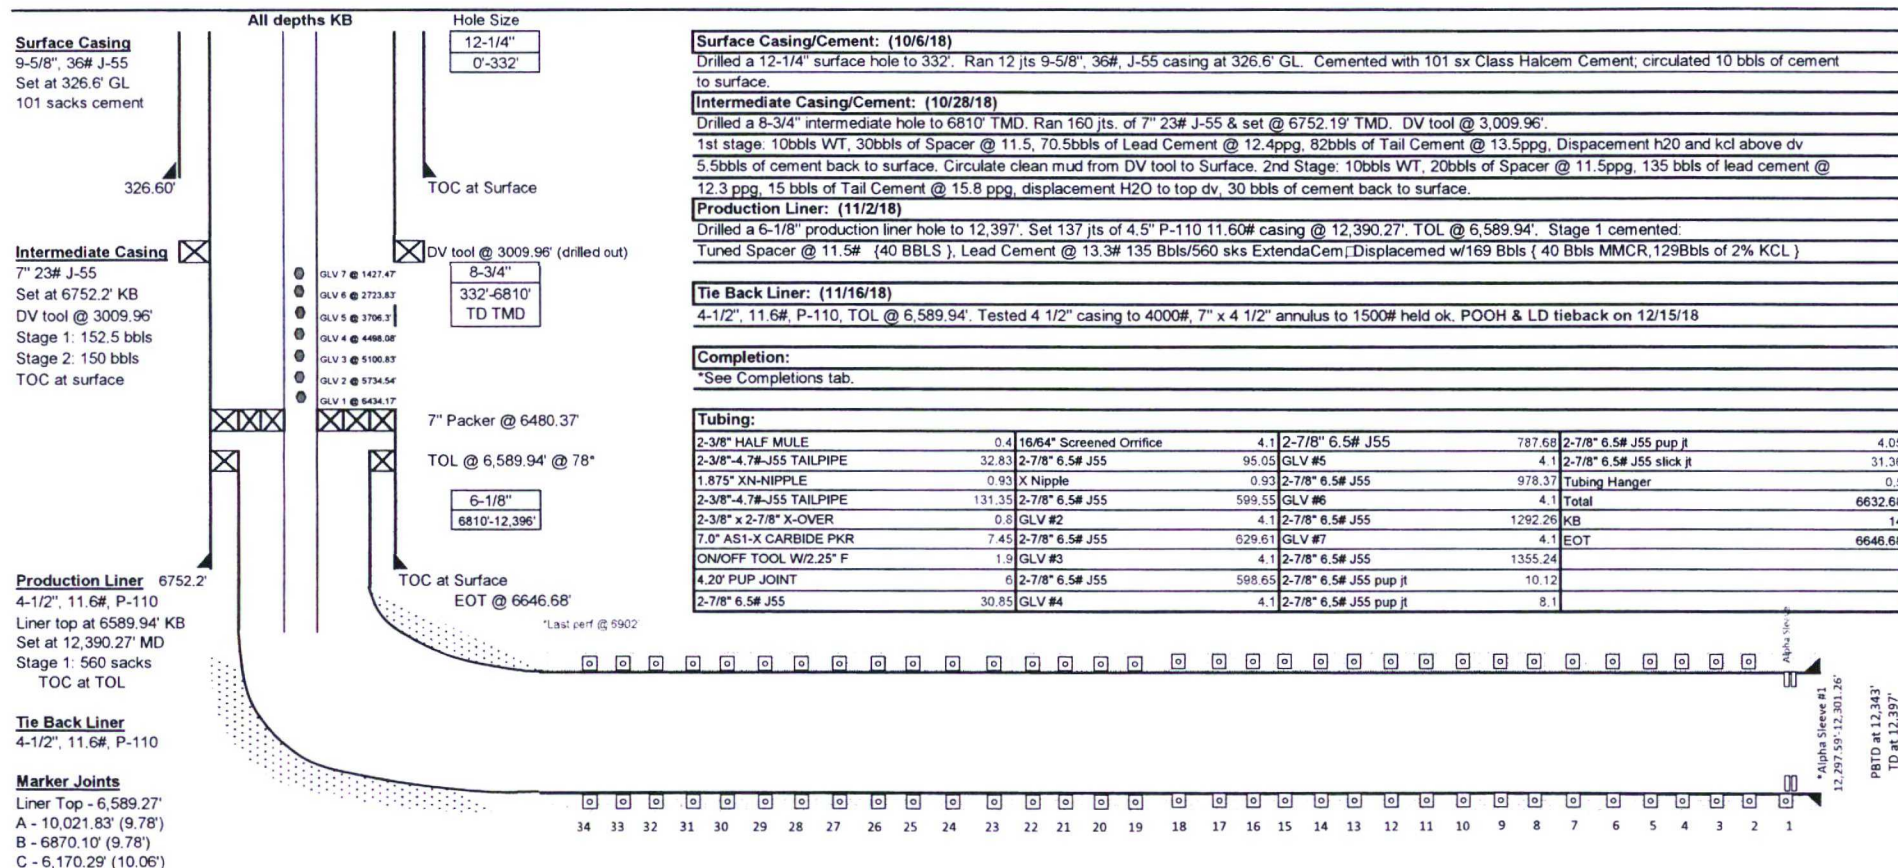

A