

N Escavada Unit #316H API #:30-043-21300


SHL: 1590' FSL 211' FWL Sec: 10 Twnshp: 22N Rge: 7W
BHL: 2306' FSL 1040' FEL Sec: 5 Twnshp: 22N Rge: 7W

Spud Date: 10/27/2017
Completion Date: 1/31/19

Lat: 36.15177 °N Long: 107.570449 °W
Escavada Mancos W
County: Sandoval NM
Elevation: 6860.01'

Created By: mwarp 10/19/18
Modified By: mwarp 2/6/19
Modified By: Igranillo 2/6/19
Modified By: Igranillo 3/14/19

Current Wellbore

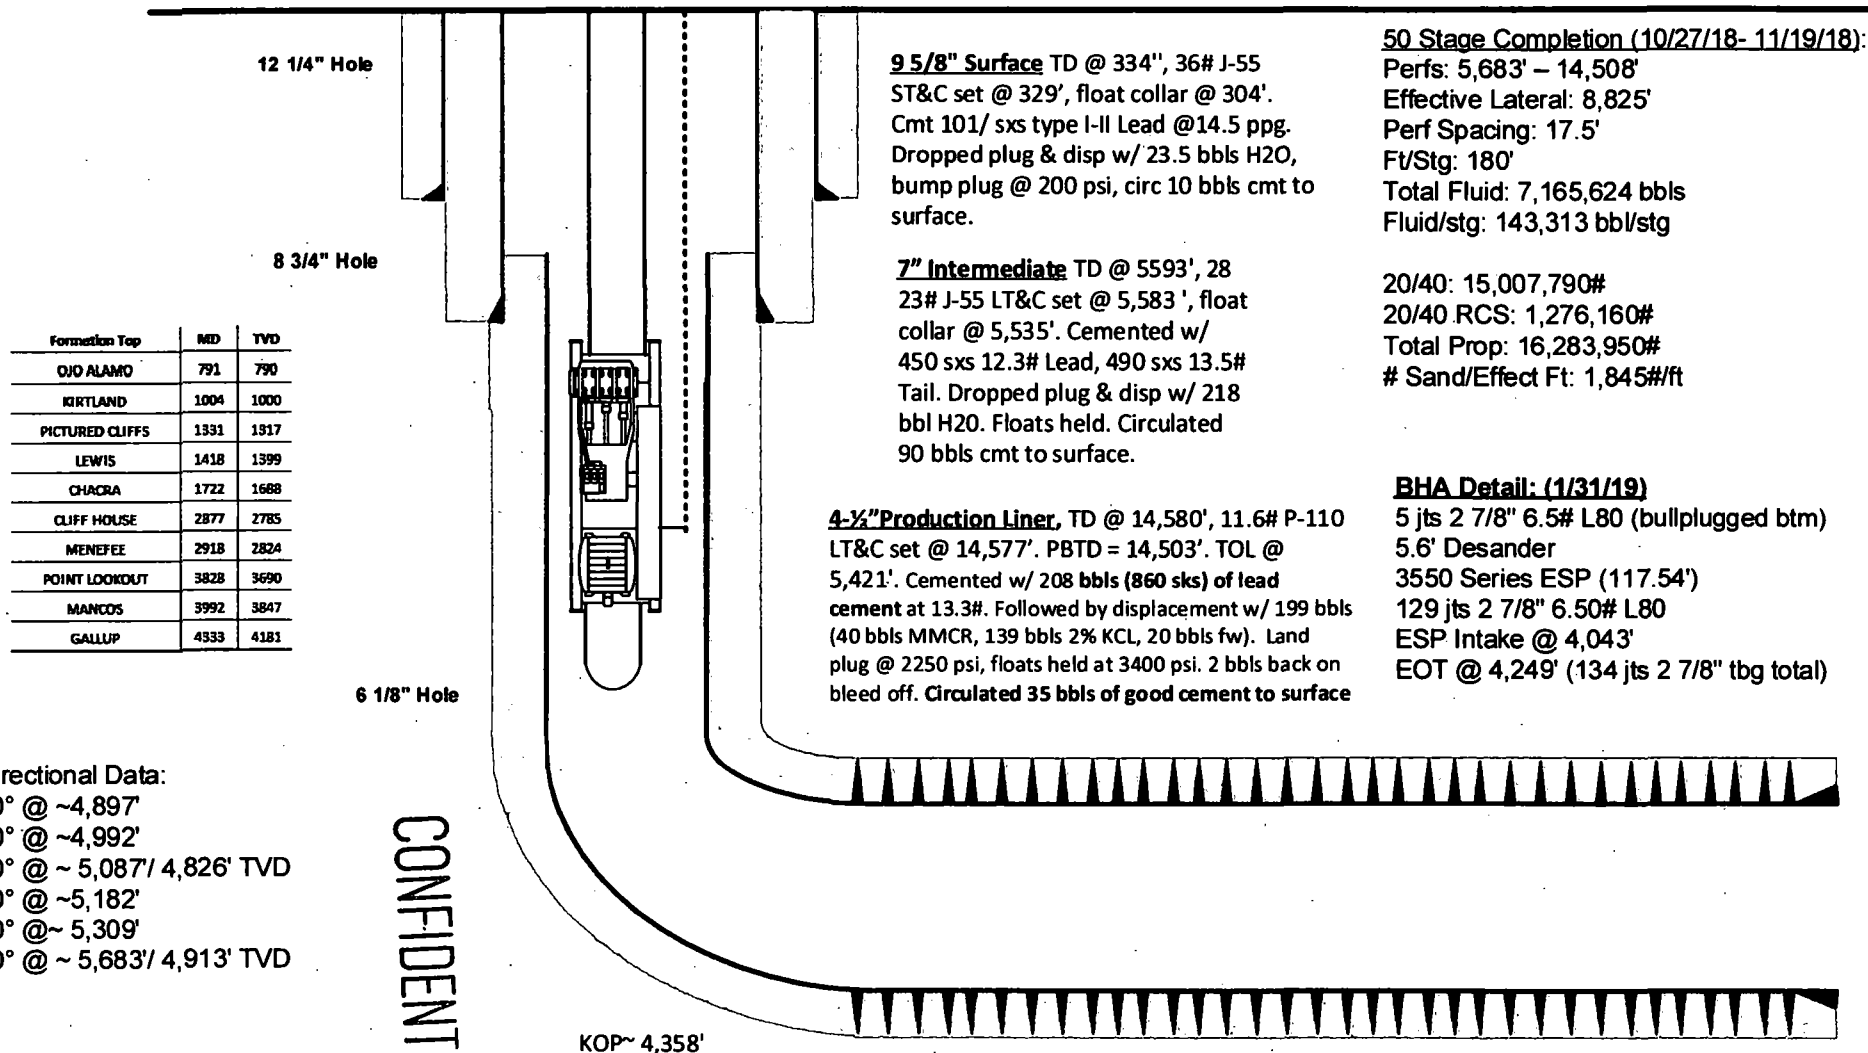

Perf'd @ 5683'-14508', 0.35" & .42" diameter w/ 1764 total holes.
Frac'd @ 5683'-14508' w/ 50 stages of 20/40 sand

PBD: 14,530'
TD: 14,580' MD
TVD: 5,010'