

Kelly B #1 : 30-045-09752

Kelly B #2 : 30-045-20793

DATA SHEET FOR DEEP GROUND BED CATHODIC PROTECTION WELLS
NORTHWESTERN NEW MEXICO

(Submit 3 copies to OCD Aztec Office)

Operator MERIDIAN OIL Location: Unit NE Sec. 8 Twp 30 Rng 10

Name of Well/Wells or Pipeline Serviced KELLY B #1, #2

cps 323w

Elevation 6301' Completion Date 5/23/63 Total Depth 240' Land Type* N/A

Casing, Sizes, Types & Depths N/A

If Casing is cemented, show amounts & types used N/A

If Cement or Bentonite Plugs have been placed, show depths & amounts used
N/A

Depths & thickness of water zones with description of water when possible:
Fresh, Clear, Salty, Sulphur, Etc. N/A

Depths gas encountered: N/A

Type & amount of coke breeze used: 1785 lbs.

Depths anodes placed: 217', 211', 205', 199', 193', 150'


Depths vent pipes placed: N/A

Vent pipe perforations: N/A

Remarks: gb #1 80' HOLE ABANDONED - COULD NOT GET CIRCULATED.

If any of the above data is unavailable, please indicate so. Copies of all logs, including Drillers Log, Water Analyses & Well Bore Schematics should be submitted when available. Unplugged abandoned wells are to be included.

*Land Type may be shown: F-Federal; I-Indian; S-State; P-Fee.
If Federal or Indian, add Lease Number.

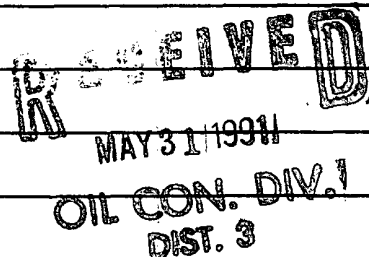

WELL CASING
CATHODIC PROTECTION CONSTRUCTION REPORT
DAILY LOG

DATE 5-23-63

WELL NAME Kelly No 1-B CPS NO. 323-W

LOCATION NE⁴ Sec. 8 T30N R10W

WORK ORDER NUMBER 184-40542-50-02

ANODE HOLE DEPTH 240

TOTAL DRILLING RIG TIME 17 1/4 Hrs.

DRILLING TIME FOR RECTIFIER POLE HOLE 0

TYPE AND SIZE BIT USED 6 1/4 Rock WM 2800X (320')

NUMBER SACKS MUD USED 2

NUMBER SACKS LOST CIRCULATION MAT'L USED 2

ANODE DEPTHS #1 217, #2 211, #3 205, #4 199 #5 193 #6 150

TOTAL LBS. COKE USED 1785 21 Sacks

ANODE OUTPUTS 12.4 VOLTS, #1 3.5, #2 3.9, #3 3.7, #4 2.2 #5 2.0 #6 1.5

TOTAL CIRCUIT RESISTANCE: VOLTS 11.6 AMPERES 7.6 OHMS 1.52

NUMBER FEET SURFACE CABLE ~~CONDUIT~~ 433'

DRILLING LOG (ATTACH HERETO).

FORMATION LOG (ATTACH HERETO).


REMARKS: Static %s .80 R. 600' S.W.

Good All Rectifier 22Y12A Ser # 62C6165

ALL CONSTRUCTION COMPLETED

O H Harrel
SIGNATURE

GROUND BED LAYOUT SKETCH

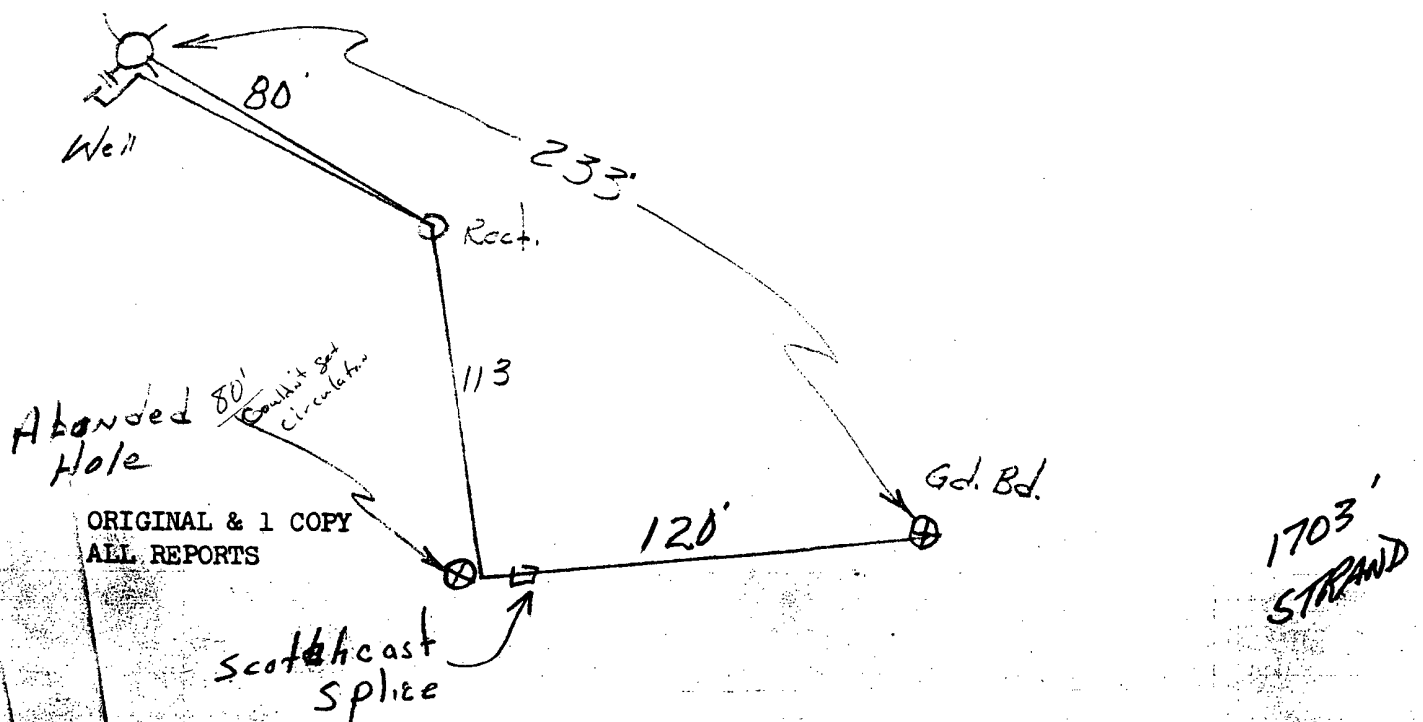








MORNING

DAYLIGHT

EVENING

[illegible]

NO. DC		SIZE	LENG.	NO. DC		SIZE	LENG.	NO. DC		SIZE	LENG.
BIT NO.				BIT NO.				BIT NO.			
SERIAL NO.				SERIAL NO.				SERIAL NO.			
SIZE		SINGLES		SIZE		SINGLES		SIZE		SINGLES	
TYPE		DOWN ON KELLY		TYPE		DOWN ON KELLY		TYPE		DOWN ON KELLY	
MAKE		TOTAL DEPTH		MAKE		TOTAL DEPTH		MAKE		TOTAL DEPTH	
MUD RECORD		MUD, ADDITIVES USED AND RECEIVED		MUD RECORD		MUD, ADDITIVES USED AND RECEIVED		MUD RECORD		MUD, ADDITIVES USED AND RECEIVED	

[illegible][illegible]

REMARKS -


REMARKS:




