




Rincon Unit # 185
Rio Arriba County, New Mexico
Proposed Wellbore Schematic as of 2-12-2007

Well is plunger lifted

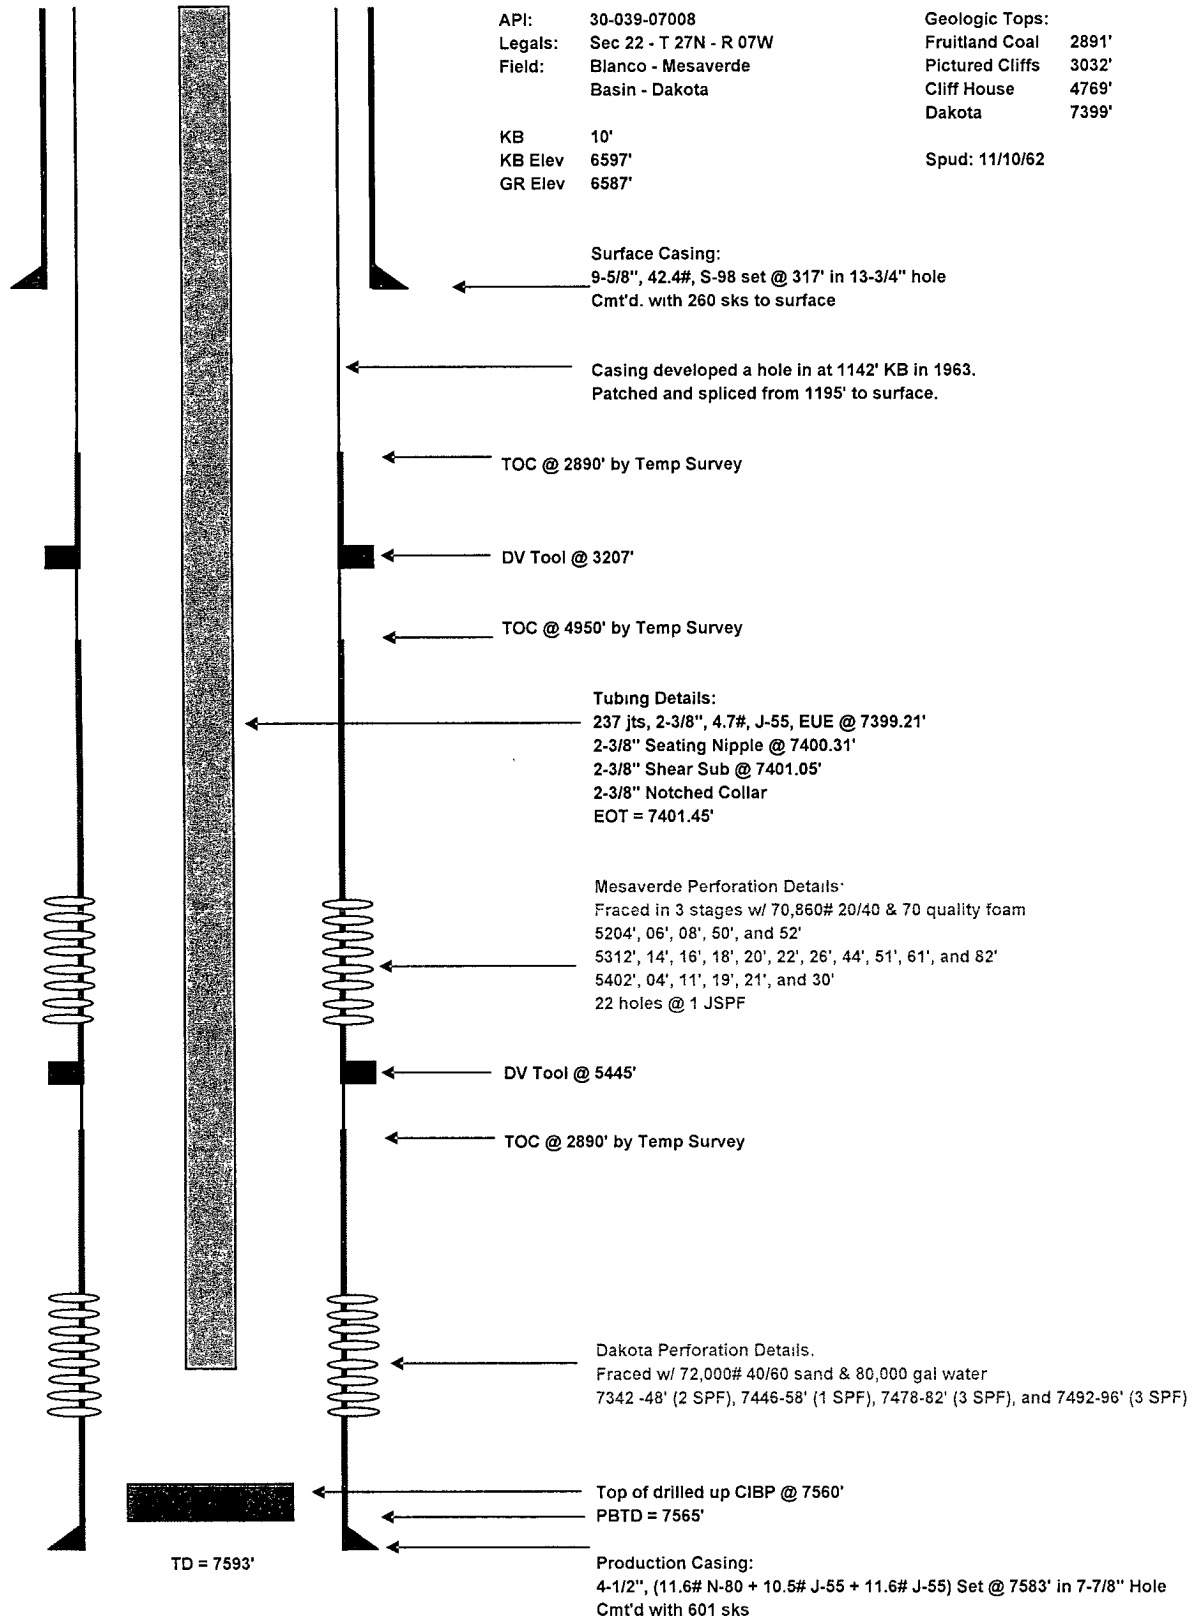

Prepared by: Jerry Schilling
Date: 11/1/2006

Revised by: James Carpenter
Date: 02/12/07