

27-30-039-07035
 123-30-039-07037
 177-30-039-07052

DATA SHEET FOR DEEP GROUND BED CATHODIC PROTECTION WELLS
 NORTHWESTERN NEW MEXICO
 (Submit 3 copies to OCD Aztec Office)

Operator Union Oil Company of California Location: Unit Sec. 13 Twp 27N Rng 6W
 Name of Well/Wells or Pipeline Serviced Rincon #27 PC Rincon #123 MV
Rincon #177 DK

Elevation 6710' Completion Date 10/1/1965 Total Depth 360' Land Type* F

Casing, Sizes, Types & Depths None

RECEIVED
 MAY 1 4 1990
 OIL CON. DIV
 OCT. 9

If Casing is cemented, show amounts & types used None

If Cement or Bentonite Plugs have been placed, show depths & amounts used

None

Depths & thickness of water zones with description of water when possible:

Fresh, Clear, Salty, Sulphur, Etc. 60' - 90' Deep 30' Thick

175' - 210' Deep 35' Thick

Depths gas encountered: NA

Type & amount of coke breeze used: type unknown 3165 lbs

Depths anodes placed: 100' to 246'

Depths vent pipes placed: ?

Vent pipe perforations: ?

Remarks: El Paso Natural Gas Co. was the operator at the time this ground bed was installed.

First ground bed installed at this location.

If any of the above data is unavailable, please indicate so. Copies of all logs, including Drillers Log, Water Analyses & Well Bore Schematics should be submitted when available. Unplugged abandoned wells are to be included.

*Land Type may be shown: F-Federal; I-Indian; S-State; P-Fee.
 If Federal or Indian, add Lease Number.

WELL CASING
CATHODIC PROTECTION CONSTRUCTION REPORT
DAILY LOG

Item #30

Date 10-1-65

Well Name Rincon # 27, 123 & 177		CPS No. 713W	
Location SW ² 13-27-7		Work Order No. 52501, 53557 & 54268	
Anode Hole Depth 360	Total Drilling Rig Time 34 Hrs	Type & Size Bit Used 49362 = 40 778-710527 = 320-4 3/4 #2 = 200	No. Sacks Mud Used 2
No. Sacks Lost Circulation Mat'l Used None	Anode Output	Anode Output	
	#1 2.1	#2 2.4	#3 3.1
	#4 2.7	#5 3.4	#6 3.3
Total Lbs. Coke Used 3165	Depth	Anode Output	
	#1 292	#2 270	#3 264
	#4 258	#5 252	#6 246
Total Circuit Resistance Volts 11.5	Amps 10.0	Ohms 1.15	No. Ft. Surface Cable Conduit 1480


Drilling Log (Attach Hereto). ☐

Remarks: One Notch (I) = Cos. # 177 - R⁹s 600' SW .60
Two Notches (II) = F.H. # 177
Three Notches (III) = Cos. # 27 - R⁹s 600' W = .64
Four Notches (IIII) = # 123 Cos. R⁹s 800' W = .72
Had Trouble with Coke Bridging
Doubt if Coke is around # 8 & # 10. Add 4 lbs. Chemical
✓ 100' 3/4 Plastic Hose

Note = F.H. # 177 Neg. = Anaconda Wire
All other = Parawite All Construction Completed

Serrels
(Signature)

GROUND BED LAYOUT SKETCH

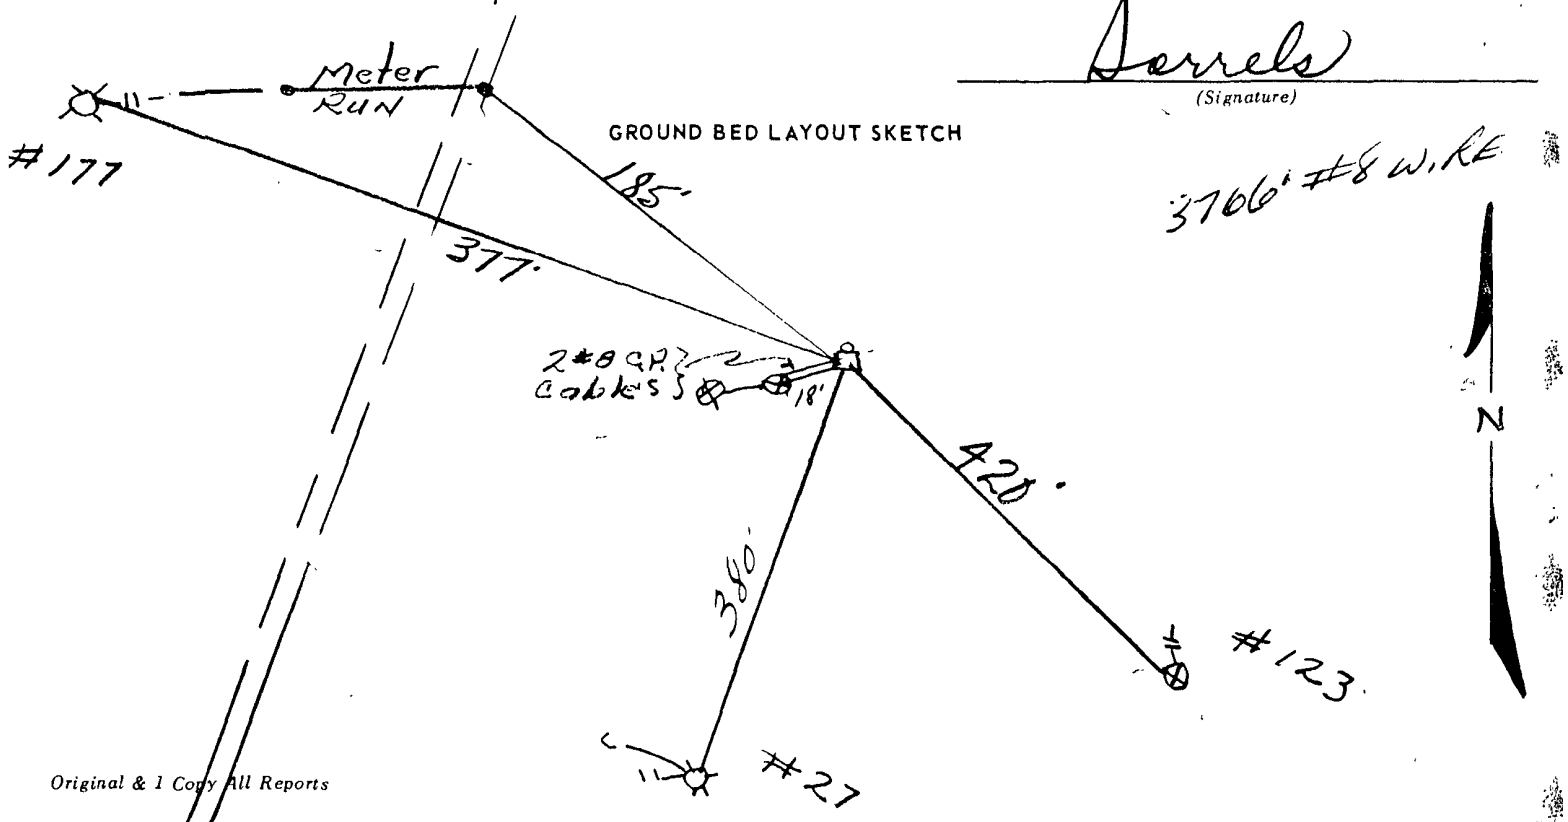

O. Harrel

DRILLING DEPARTMENT

DAILY DRILLING REPORT

LEASE		WELL NO. <i>PS 11301</i>		CONTRACTOR <i>J. E. W. Co.</i>		RIG NO. <i>D-6</i>		REPORT NO.		DATE <i>9-28-1965</i>							
MORNING						DAYLIGHT						EVENING					
Driller		Total Men In Crew <i>2</i>				Driller		Total Men In Crew				Driller		Total Men In Crew			
FROM	TO	FORMATION	WT-BIT	R.P.M.	FROM	TO	FORMATION	WT-BIT	R.P.M.	FROM	TO	FORMATION	WT-BIT	R.P.M.			
	<i>550</i>	<i>Shinarump</i>															
	<i>560</i>	<i>Shinarump</i>															
BIT NO. <i>71300A</i>		NO. DC		SIZE	LENG.	BIT NO.		NO. DC		SIZE	LENG.	BIT NO.		NO. DC		SIZE	LENG.
SERIAL NO.		NO. DC		SIZE	LENG.	SERIAL NO.		NO. DC		SIZE	LENG.	SERIAL NO.		NO. DC		SIZE	LENG.
SIZE		STANDS				SIZE		STANDS				SIZE		STANDS			
TYPE		SINGLES				TYPE		SINGLES				TYPE		SINGLES			
DOWN ON KELLY						DOWN ON KELLY						DOWN ON KELLY					
MAKE <i>70'</i>		TOTAL DEPTH				MAKE		TOTAL DEPTH				MAKE		TOTAL DEPTH			
MUD RECORD			MUD, ADDITIVES USED AND RECEIVED			MUD RECORD			MUD, ADDITIVES USED AND RECEIVED			MUD RECORD			MUD, ADDITIVES USED AND RECEIVED		
Time	Wt.	Vis.	Time	Wt.	Vis.	Time	Wt.	Vis.	Time	Wt.	Vis.	Time	Wt.	Vis.	Time	Wt.	Vis.
FROM	TO	TIME BREAKDOWN				FROM	TO	TIME BREAKDOWN				FROM	TO	TIME BREAKDOWN			
	<i>2</i>	<i>1000</i>												<i>7-28-65 3 hrs</i>			
														<i>7-29-65 6 1/2 hrs</i>			
														<i>7-27-65</i>			
REMARKS-		<i>7-28-65 Left last loc. at 200 moved to new loc. and run drill pipe to 200' Wash out hole to 320' left rig at 5:00</i>				REMARKS-		<i>7-29-65 Left yard at 4:00 moved rig 200' Drilled from 320' to 360' then down hole left loc. at 1:30</i>				REMARKS-					
<i>10-1-65</i>		<i>Left last loc. at 200 moved to new loc. and run drill pipe to 200' Wash out hole to 320' left rig at 5:00</i>															

SIGNED: Toolpusher

____ Company Supervisor