

Vasaly Com #2 SWD

1200 FNL , 2390 FEL

Unit B, Section 22, T30N, R11W

San Juan County, NM

LAT: 36 Deg. 48.1 Min.

LONG: 107 Deg. 58.6 Min.

GL = 5,856'

KB= 5,882'

30-045-29936

Current 7-18-2008 Wellbore

Surface Casing:

13-3/8" 68.0#
Set @ 391'
TOC @ Surface

Intermediate Casing:

9-5/8" 47.0# L-80
Set @ 6,999'
TOC @ Surface

Casing Tie Back


7" 26.0# P-110
Set At: 6,508'
TOC At: Surface

Injection String

4-1/2" J-55 IPC 10.5#
Set @ 7,430'

Production Casing/Liner:

7" 26.0# P-110
Liner Top: 6,490'
TOC At: 8,000'
Set At: 13,085'

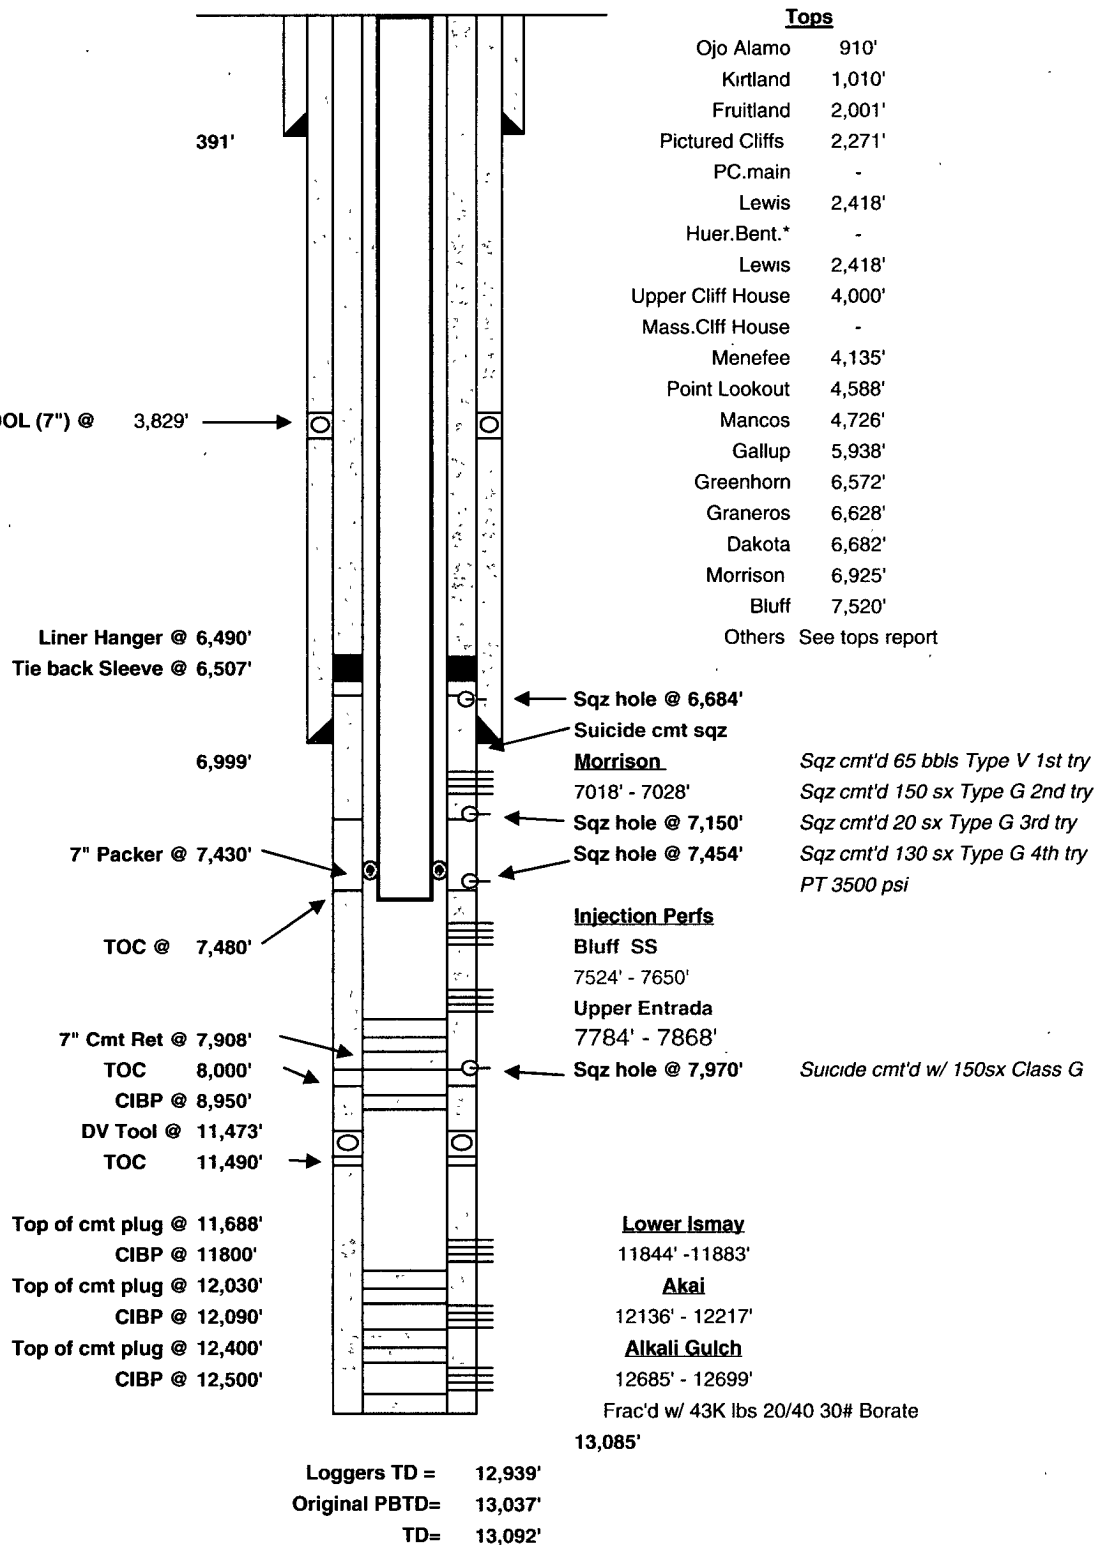

Loggers TD = 12,939'
Original PBTD = 13,037'
TD = 13,092'