

RECEIVED

Form 3160-5
(February 2005)

UNITED STATES
DEPARTMENT OF THE INTERIOR
BUREAU OF LAND MANAGEMENT

JAN 14 2009

FORM APPROVED
OMB No 1004-0137
Expires March 31, 2007

Bureau of Land Management

SUNDRY NOTICES AND REPORTS ON WELL

Do not use this form for proposals to drill or to re-enter an abandoned well. Use Form 3160-3 (APD) for such proposals.

SUBMIT IN TRIPLICATE- Other instructions on reverse side.

| | | |
|--|---|--|
| 1 Type of Well <input type="checkbox"/> Oil Well <input checked="" type="checkbox"/> Gas Well <input type="checkbox"/> Other | | 5 Lease Serial No MSF 078357 |
| 2 Name of Operator Four Star Oil & Gas Company (131994) (c/o Alan W. Bohling, Rm 4205) | | 6 If Indian, Allottee or Tribe Name Navajo-Allottee |
| 3a Address 15 Smith Road Midland, Texas 79705 | 3b Phone No (include area code) 432-687-7158 | 7 If Unit or CA/Agreement, Name and/or No |
| 4 Location of Well (Footage, Sec. T, R, M, or Survey Description) 840' FNL & 830' FWL NWNW, UL D, Sec. 14, T-27-N, R-09-W (Lat. 36.580187 Long. -107.763994) | | 8 Well Name and No Marshall A # 1 (17697 Property Code) |
| | | 9 API Well No 30-045-06550 |
| | | 10 Field and Pool, or Exploratory Area Blanco P.C., South (72439) |
| | | 11 County or Parish, State San Juan County, New Mexico |

12. CHECK APPROPRIATE BOX(ES) TO INDICATE NATURE OF NOTICE, REPORT, OR OTHER DATA

| TYPE OF SUBMISSION | TYPE OF ACTION | | | |
|--|---|--|--|--|
| <input checked="" type="checkbox"/> Notice of Intent | <input type="checkbox"/> Acidize | <input type="checkbox"/> Deepen | <input type="checkbox"/> Production (Start/Resume) | <input type="checkbox"/> Water Shut-Off |
| <input type="checkbox"/> Subsequent Report | <input type="checkbox"/> Alter Casing | <input type="checkbox"/> Fracture Treat | <input type="checkbox"/> Reclamation | <input type="checkbox"/> Well Integrity |
| <input type="checkbox"/> Final Abandonment Notice | <input type="checkbox"/> Casing Repair | <input type="checkbox"/> New Construction | <input type="checkbox"/> Recomplete | <input checked="" type="checkbox"/> Other Permanent Plug & Abandon |
| | <input type="checkbox"/> Change Plans | <input checked="" type="checkbox"/> Plug and Abandon | <input type="checkbox"/> Temporarily Abandon | |
| | <input type="checkbox"/> Convert to Injection | <input type="checkbox"/> Plug Back | <input type="checkbox"/> Water Disposal | |

13 Describe Proposed or Completed Operation (clearly state all pertinent details, including estimated starting date of any proposed work and approximate duration thereof. If the proposal is to deepen directionally or recomplate horizontally, give subsurface locations and measured and true vertical depths of all pertinent markers and zones. Attach the Bond under which the work will be performed or provide the Bond No on file with BLM/BIA. Required subsequent reports must be filed within 30 days following completion of the involved operations. If the operation results in a multiple completion or recompletion in a new interval, a Form 3160-4 must be filed once testing has been completed. Final Abandonment Notices must be filed only after all requirements, including reclamation, have been completed, and the operator has determined that the site is ready for final inspection.)

This well is currently Temporarily Abandoned under a one year extension until April 1, 2009. As various current constraints prevent further, timely, and viable development of this well, Four Star Oil & Gas Company respectfully submits this NOI to Plug and Abandon this wellbore. To facilitate availability/retention of a workover rig, we plan to conduct this P&A work on or about January 30, 2009 per the following procedure and wellbore diagrams:

1. Install & test rig anchors. Comply w/ all Regulatory Agency & Chevron HES Regulations.
2. MIRU WO Rig. Check pressures. NU relief line on tubing head. BWD & kill w/ water if necessary.
3. ND WH, NU CO spool & lines to FB tank, BOP's. Press test BOP's to 2500 psi. RIH w/ WS & tag CIBP @ 2077'. PU to 2025'.
**All cmt plugs are to be 15.6 ppg, 1.15 yield, Class G. **
4. RU Cement Company, mix & pump Plug #1: 10 sks of cmt (2027'-2077'). Displace w/ water. PUH to 1800'. Circ cmt out w/ water.
5. PUH to 700'. Pump Plug #2: 28 sks of cmt (550'-700'). Displace w/ water. PUH to 400'. Circ cmt out w/ water. POOH w/ WS.
6. RU WL Unit. Test lubricator. RIH w/ GR to 187'. POOH w/ GR. RIH & perforate sqz holes @ 187'. POOH.
7. RU pump, establish inj rate @ 500psi., pump & circ 35 sks of cmt inside 8-5/8" x 5-1/2" annular space f/ 187' to surface.
8. Surface plug: RIH w/ WS to 187'. Pump 25 sks of cmt (187' - surface). Displace w/ water. PUH to 30'. Circ cmt out w/ water. POOH w/ WS. Close pipe rams. Sqz additional 30sxs cmt into sqz holes. Fill cmt to surface. SD.
9. ND BOP's. RD WO rig. Dig cellar & cut off WH. Top off csg strings as needed. MOL. Install P&A marker.

14 I hereby certify that the foregoing is true and correct
Name (Printed/Typed)

Alan W. Bohling

Title Regulatory Agent

Signature

Alan W. Bohling

Date

01/12/2009

THIS SPACE FOR FEDERAL OR STATE OFFICE USE

| | | |
|---|--------|---------------------|
| Approved by Original Signed: Stephen Mason | Title | Date JAN 15 2009 |
| Conditions of approval, if any, are attached. Approval of this notice does not warrant or certify that the applicant holds legal or equitable title to those rights in the subject lease which would entitle the applicant to conduct operations thereon. | Office | |

Title 18 USC Section 1001 and Title 43 USC Section 1212, make it a crime for any person knowingly and willfully to make to any department or agency of the United States any false, fictitious or fraudulent statements or representations as to any matter within its jurisdiction.

(Instructions on page 2)

NMOCD

8 1/21

GENERAL INSTRUCTIONS

This form is designed for submitting proposals to perform certain well operations, and reports of such operations when completed, as indicated on Federal and Indian lands pursuant to applicable Federal law and regulations. Any necessary special instructions concerning the use of this

form and the number of copies to be submitted, particularly with regard to local area, or regional procedures and practices, either are shown below or will be issued by, or may be obtained from the local Federal office.

SPECIFIC INSTRUCTIONS

Item 4 - Locations on Federal or Indian land should be described in accordance with Federal requirements. Consult the local Federal office for specific instructions.

Item 13 - Proposals to abandon a well and subsequent reports of abandonment should include such special information as is required by the local Federal office. In addition, such proposals and reports should include reasons for the abandonment, data on any former or

present productive zones, or other zones with present significant fluid contents not sealed off by cement or otherwise; depths (top and bottom) and method of placement of cement plugs; mud or other material placed below, between and above plugs; amount, size, method of parting of any casing, liner or tubing pulled and the depth to top of any left in the hole; method of closing top of well and date well site conditioned for final inspection looking to approval of the abandonment.

NOTICES

The Privacy Act of 1974 and the regulation in 43 CFR 2.48(d) provide that you be furnished the following information in connection with information required by this application.

AUTHORITY: 30 U.S.C. 181 et seq., 351 et seq., 25 U.S.C. 396; 43 CFR 3160.

PRINCIPAL PURPOSE: The information is used to: (1) Evaluate, when appropriate, approve applications, and report completion of subsequent well operations, on a Federal or Indian lease, and (2) document for administrative use, information for the management, disposal and use of National Resource lands and resources, such as: (a) evaluating the equipment and procedures to be used during a proposed subsequent well operation and reviewing the completed well operations for compliance with the approved plan; (b) requesting and granting approval to perform those actions covered by 43 CFR 3162.3-2, 3162.3-3, and 3162.3-4; (c) reporting the beginning or resumption of production, as required by 43 CFR 3162.4-1(c) and (d) analyzing future applications to drill or modify operations in light of data obtained and methods used.

ROUTINE USES: Information from the record and/or the record will be transferred to appropriate Federal, State, local or foreign agencies, when relevant to civil, criminal or regulatory investigations or prosecutions in connection with congressional inquiries or to consumer reporting agencies to facilitate collection of debts owed the Government.

EFFECT OF NOT PROVIDING THE INFORMATION: Filing of this notice and report and disclosure of the information is mandatory for those subsequent well operations specified in 43 CFR 3162.3-2, 3162.3-3, 3162.3-4.


The Paperwork Reduction Act of 1995 requires us to inform you that:

BLM collects this information to evaluate proposed and/or completed subsequent well operations on Federal or Indian oil and gas leases.

Response to this request is mandatory.

BLM would like you to know that you do not have to respond to this or any other Federal agency sponsored information collection unless it displays a currently valid OMB control number

BURDEN HOURS STATEMENT: Public reporting burden for this form is estimated to average 25 minutes per response, including the time for reviewing instructions, gathering and maintaining data, and completing and reviewing the form. Direct comments regarding the burden estimate or any other aspect of this form to U.S. Department of the Interior, Bureau of Land Management (1004-0137), Bureau Information Collection Clearance Officer (WO-630), 1849 C St., N.W., Mail Stop 401 LS, Washington D.C. 20240

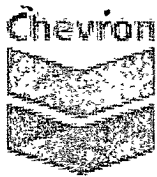


Marshall A #1
San Juan County, New Mexico
Current Well Schematic

API: 30-045-06550
Legals: Sec 14 - T 27N - R 9W
Field: South Blanco

KB
KB Elev
Gr Elev

Geologic Tops:
Ojo Alamo 632'
Kirtland 1320'
Pictured Cliffs 2127'
Lewis 2181'

Spud Date: 4/17/56

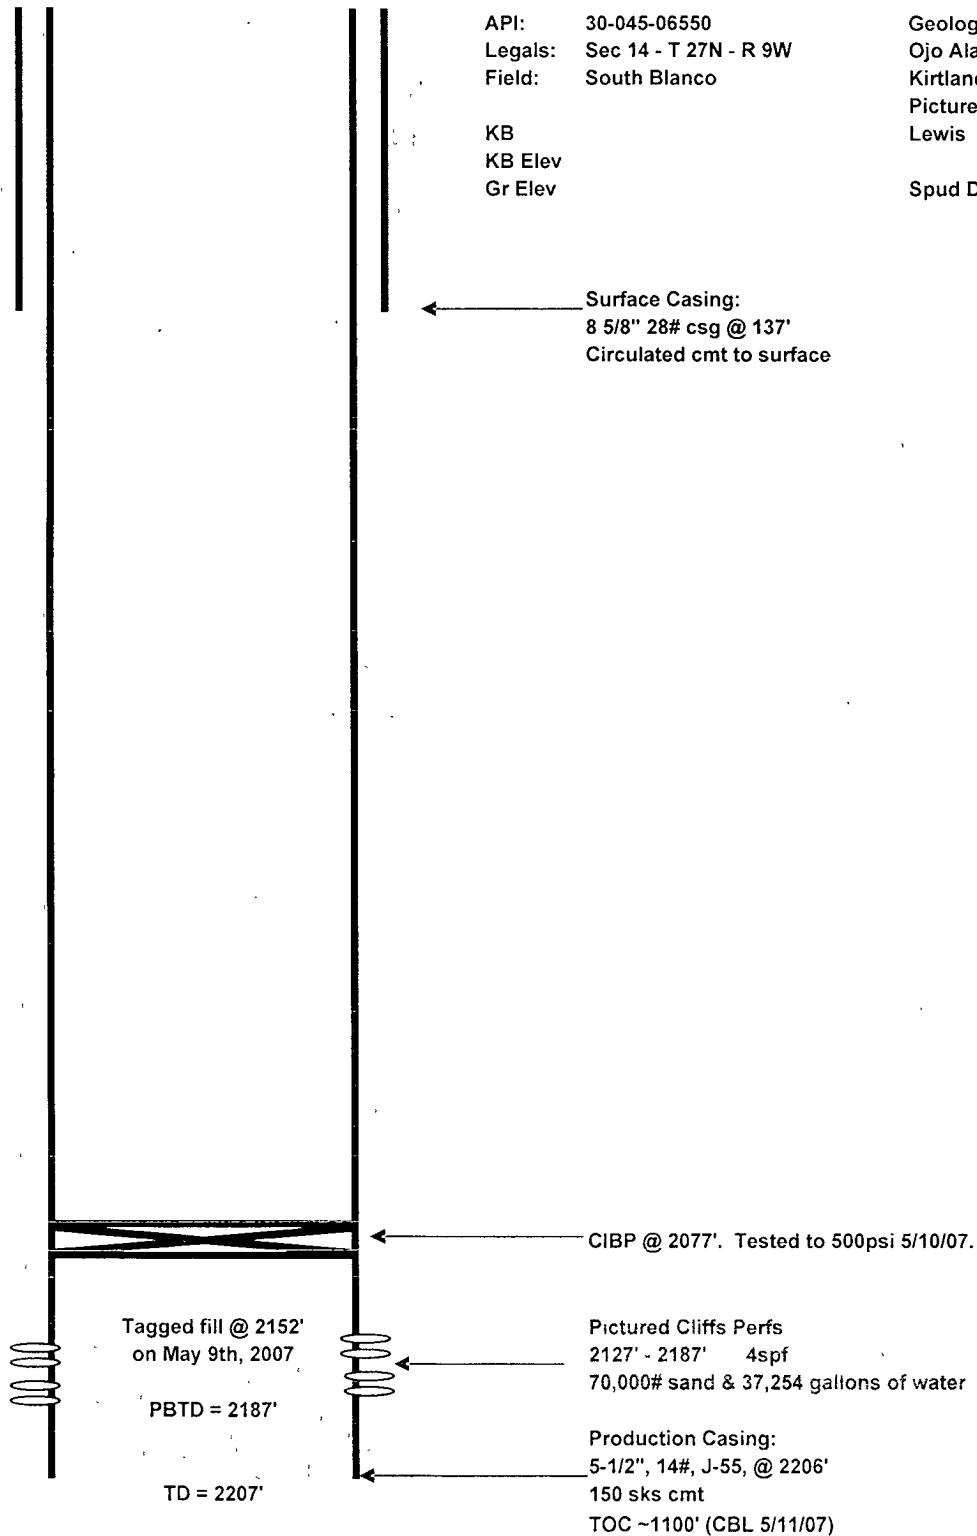



Marshall A #1
San Juan County, New Mexico
Proposed P&A Well Schematic

