

REVISED 2/09  
BLK CONS. DIV.

DIST. 3

# JAECO 26-3 22 #1A BLANCO MESA VERDE

**Location:** 790' FSL & 1850' FEL  
SW/4 SE/4 Section 22 (O), T26N, R3W  
Rio Arriba Co, NM  
**Note** Due to crooked hole the final  
BHL is 991' FSL & 2061' FEL

**Elevation:** 7362' GR  
**API #:** 30-039-30050

Spud Date 10-31-08  
Completed 02-23-09

| Tops            | Depth |
|-----------------|-------|
| Ojo Alamo       | 3580' |
| Kirtland        | 3768' |
| Fruitland       | 3810' |
| Pictured Cliffs | 3936' |
| Lewis           | 4140' |
| Cliff House     | 5667' |
| Menefee         | 5812' |
| Point Lookout   | 6123' |
| Mancos          | 6396' |
| Dakota          | 8210' |

CliffHouse/Menefee 5677' - 5932' (58, 0.34" holes) - Frac  
w/1500# 20/40 brown sand followed w/3000# 100 mess  
Mono Prop


Point Lookout 6014' - 6266' (49, 0.34" holes) - Frac  
w/1500# 20/40 brown sand followed w/7000# 100 mesh  
Mono Prop

3rd Mancos, 7133' - 7238' (45, 0.36" holes) - Pump test only -  
NO FRAC

2nd Mancos, 7300' - 7438' (60, 0.34" holes) - Frac w/8440#  
100 mesh white sand followed w/88664# 40/70 white sand

1st Mancos, 7460' - 7642' (78, 0.34" holes) - Frac w/9160#  
100 mesh white sand followed w/120760# 40/70 white sand

Dakota, 8214' - 8390' (69, 0.34" holes) - Frac w/8020# of  
100 mesh white sand followed w/120420# 40/70 white sand

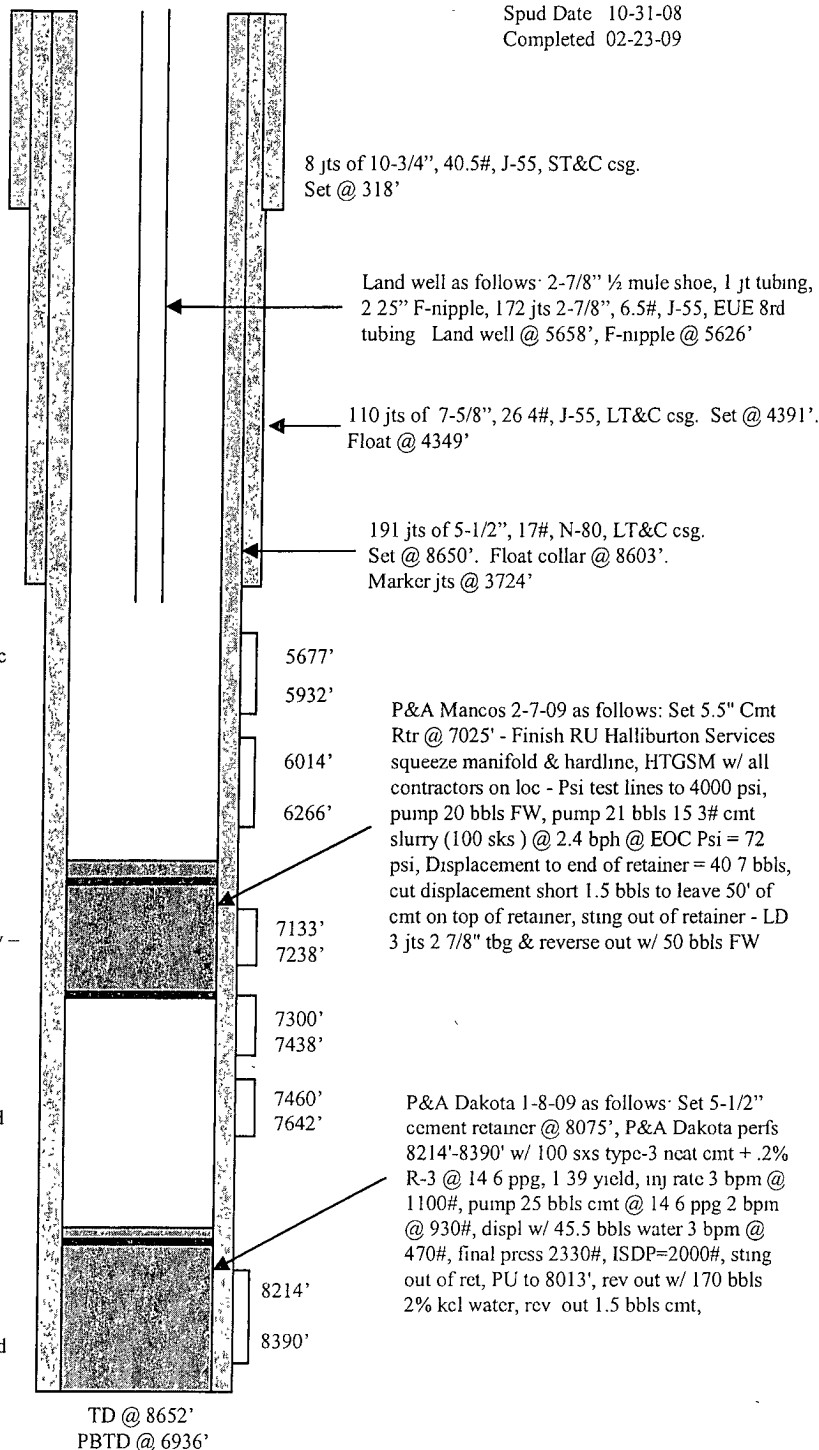

| HOLE SIZE | CASING  | CEMENT | CU. FT.     | CMT TOP     |
|-----------|---------|--------|-------------|-------------|
| 14 3/4"   | 10 3/4" | 250 sx | 350 cu.ft.  | surface     |
| 9 7/8"    | 7 5/8"  | 810 sx | 1637 cu.ft. | surface     |
| 6 3/4"    | 5 1/2"  | 195 sx | 454 cu.ft.  | 5200' (CBL) |