

Ute Com #23

1820' FNL, 1580' FEL
Unit G, Section 19, T32N, R14W
San Juan County, NM

LAT: 36° 59' 31.884"

LONG: 108° 20' 34.8"

GL = 6,259'

KB= 6,273'

30-045-29265

Wellbore Diagram

Conductor:

16 65# H-40
Set @ 094'
TOC @ surface

Surface Casing:

8-5/8" 24# K-55
Set @ 1042'
TOC @ surface

Production Casing:

5-1/2" 17# L-80
Set @ 8,718'
TOC @ surface

Sidetrack:

3-1/2" 9.3# J-55
Set: 8,630'
TOC @ 5,130'


Tubing:

1-3/4" 1 1/2"
Set: 8,443'
SN: 8,444'

Point Lookout	N/A
Mancos	N/A
Niobrara	1,762'
Greenhorn	2,424'
Graneros	2,504'
Dakota	2,550'
Morrison	2,818'
Junction Creek	3,317'
Summerville	3,683'
Todilto	3,777'
Entrada	3,789'
Chinle	3,891'
Cutler	5,360' Sidetracked
Hermosa	6,949' at 7338'
Ismay	8,072' 8130'
Desert Creek	8,264' 8416'
Akah	8,367' 8617'
Barker Creek	8,532' NDE

RCVD MAR 17 '09
OIL CONS. DIV.

DIST. 3

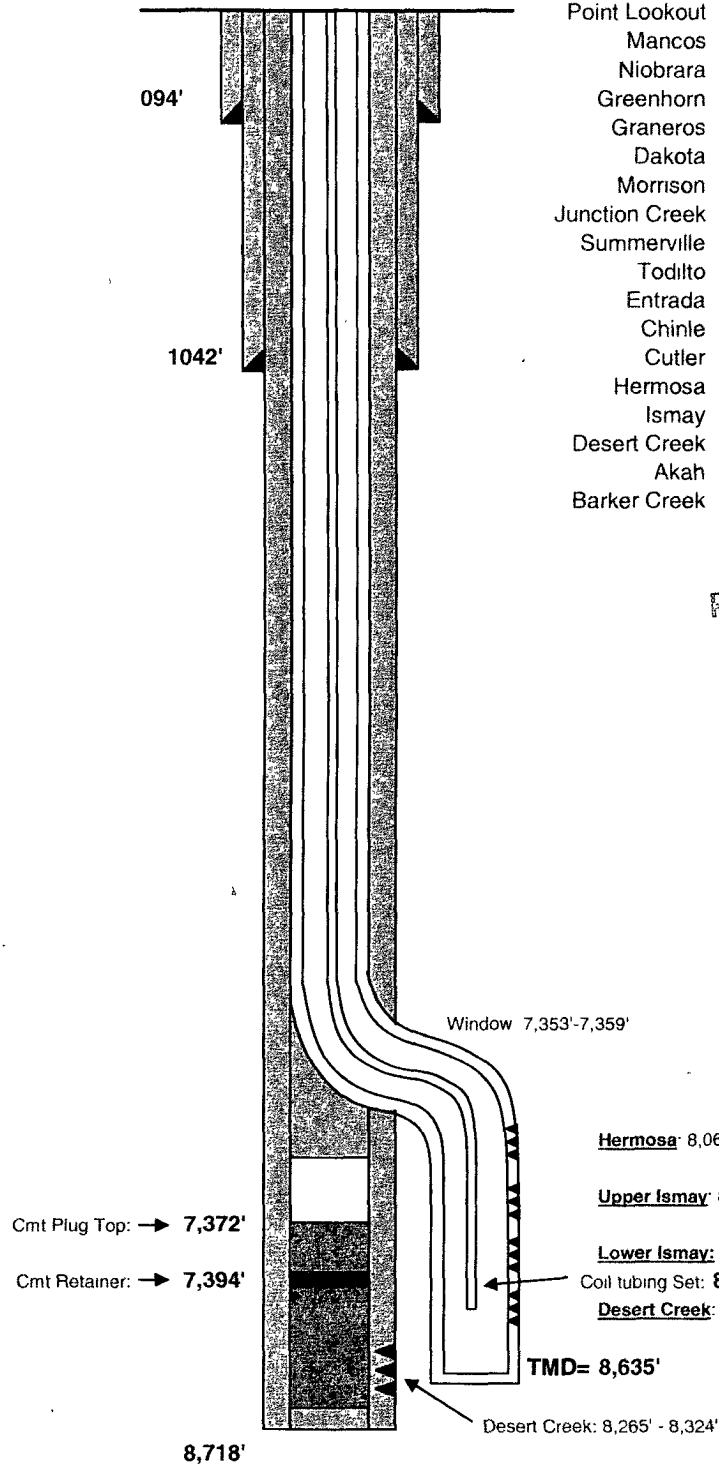

Hermosa: 8,062'-8,080'

Upper Ismay: 8,132'-8,154'

Lower Ismay: 8,194'-8,206'

Coil tubing Set: 8,444'

Desert Creek: 8,416'-8,472'