

Most Recent Job


Job Category	Primary Job Type	Secondary Job Type	Actual Start Date	End Date
COMPLETIONS	INITIAL COMPLETION	INITIAL COMPLETION	2/19/2009	3/27/2009

Well Config: VERTICAL - Original Hole, 3/30/2009 9:56:44AM

ftKB (MD)

Schematic Actual

30-045-34734

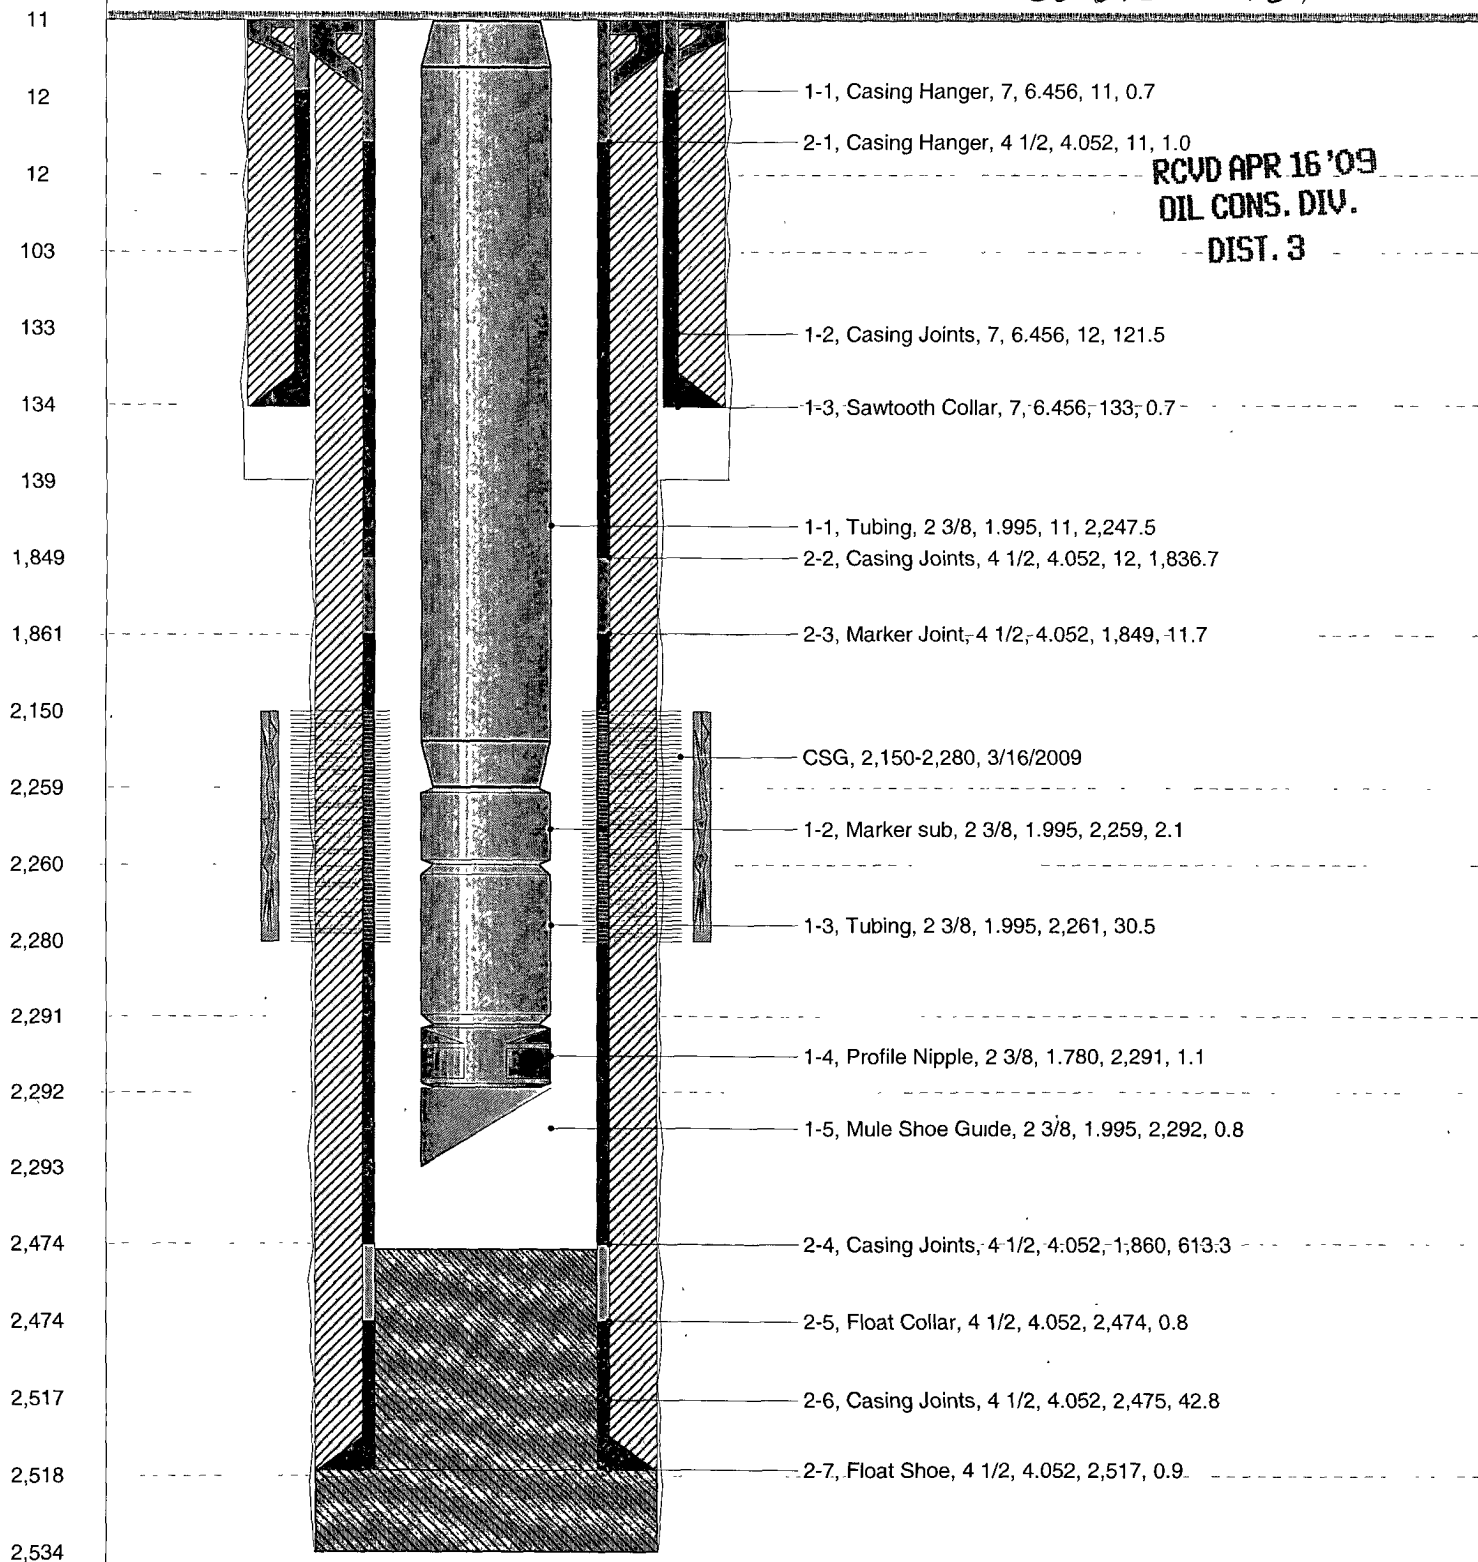

RCVD APR 16 '09
OIL CONS. DIV.
DIST. 3