

30-045-34762


Most Recent Job

Job Category	Primary Job Type	Secondary Job Type	Actual Start Date	End Date
COMPLETIONS	INITIAL COMPLETION	INITIAL COMPLETION	2/25/2009	4/6/2009

Well Config: VERTICAL - Original Hole, 4/17/2009 7:36:26 AM

ftKB (MD)

Schematic - Actual

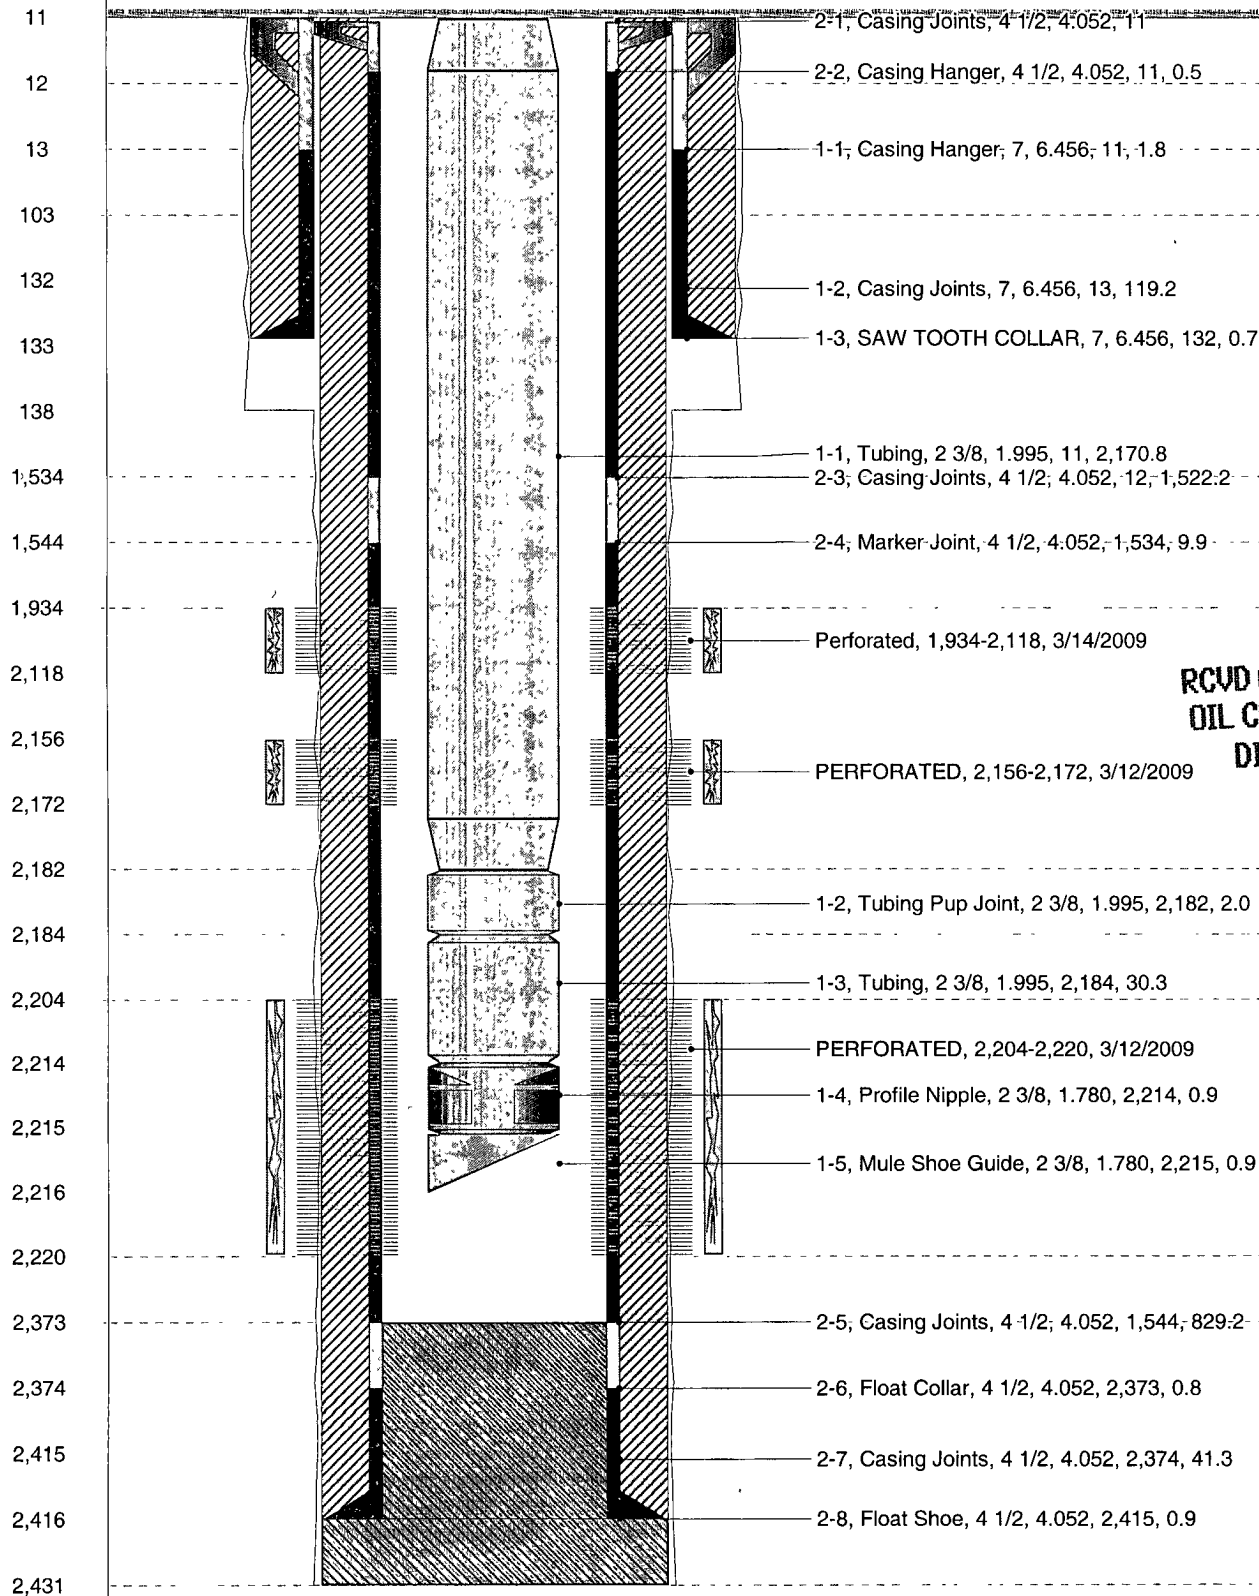

RCVD APR 21 '09
OIL CONS. DIV.
DIST. 3