

Schematic - Current
SAN JUAN 31-6 UNIT #6F


API- 30-039-30358

Most Recent Job

Job Category	Primary Job Type	Secondary Job Type	Actual Start Date	End Date
COMPLETIONS	INITIAL COMPLETION	INITIAL COMPLETION	11/25/2008	5/20/2009

Well Config: DEVIATED - Original Hole, 6/1/2009 3:35:08 PM

Schematic - Actual

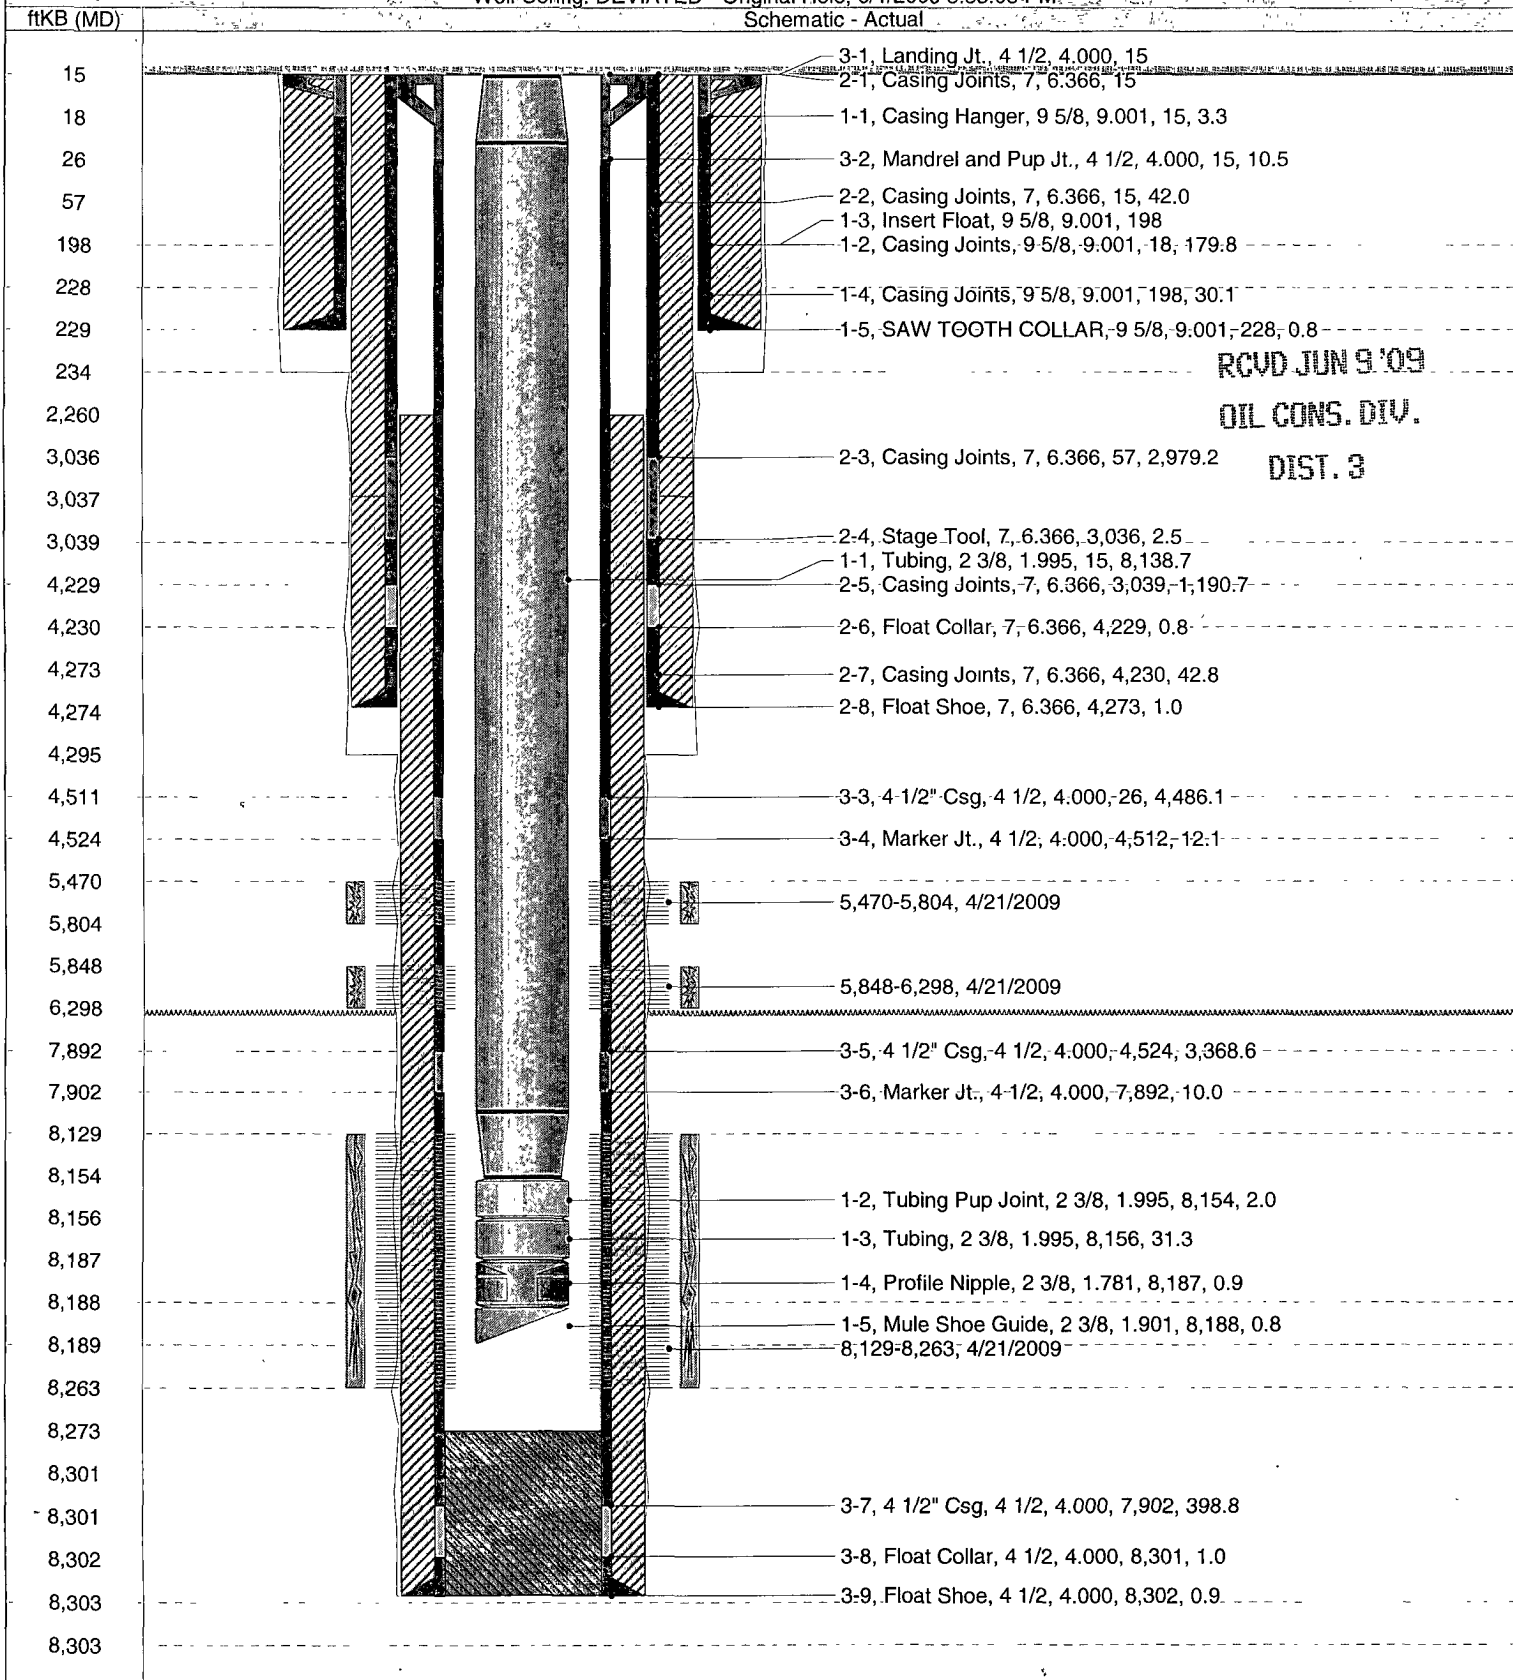

RCVD JUN 9 '09

OIL CONS. DIV.

DIST. 3