

Schematic - Current

SAN JUAN 28-6 UNIT #167P


Most Recent Job

Job Category	Primary Job Type	Secondary Job Type	Actual Start Date	End Date
COMPLETIONS	INITIAL COMPLETION	INITIAL COMPLETION	4/7/2009	5/14/2009

Well Config: VERTICAL - Original Hole, 5/20/2009 7:56:04-AM

Schematic - Actual

30-039-30601

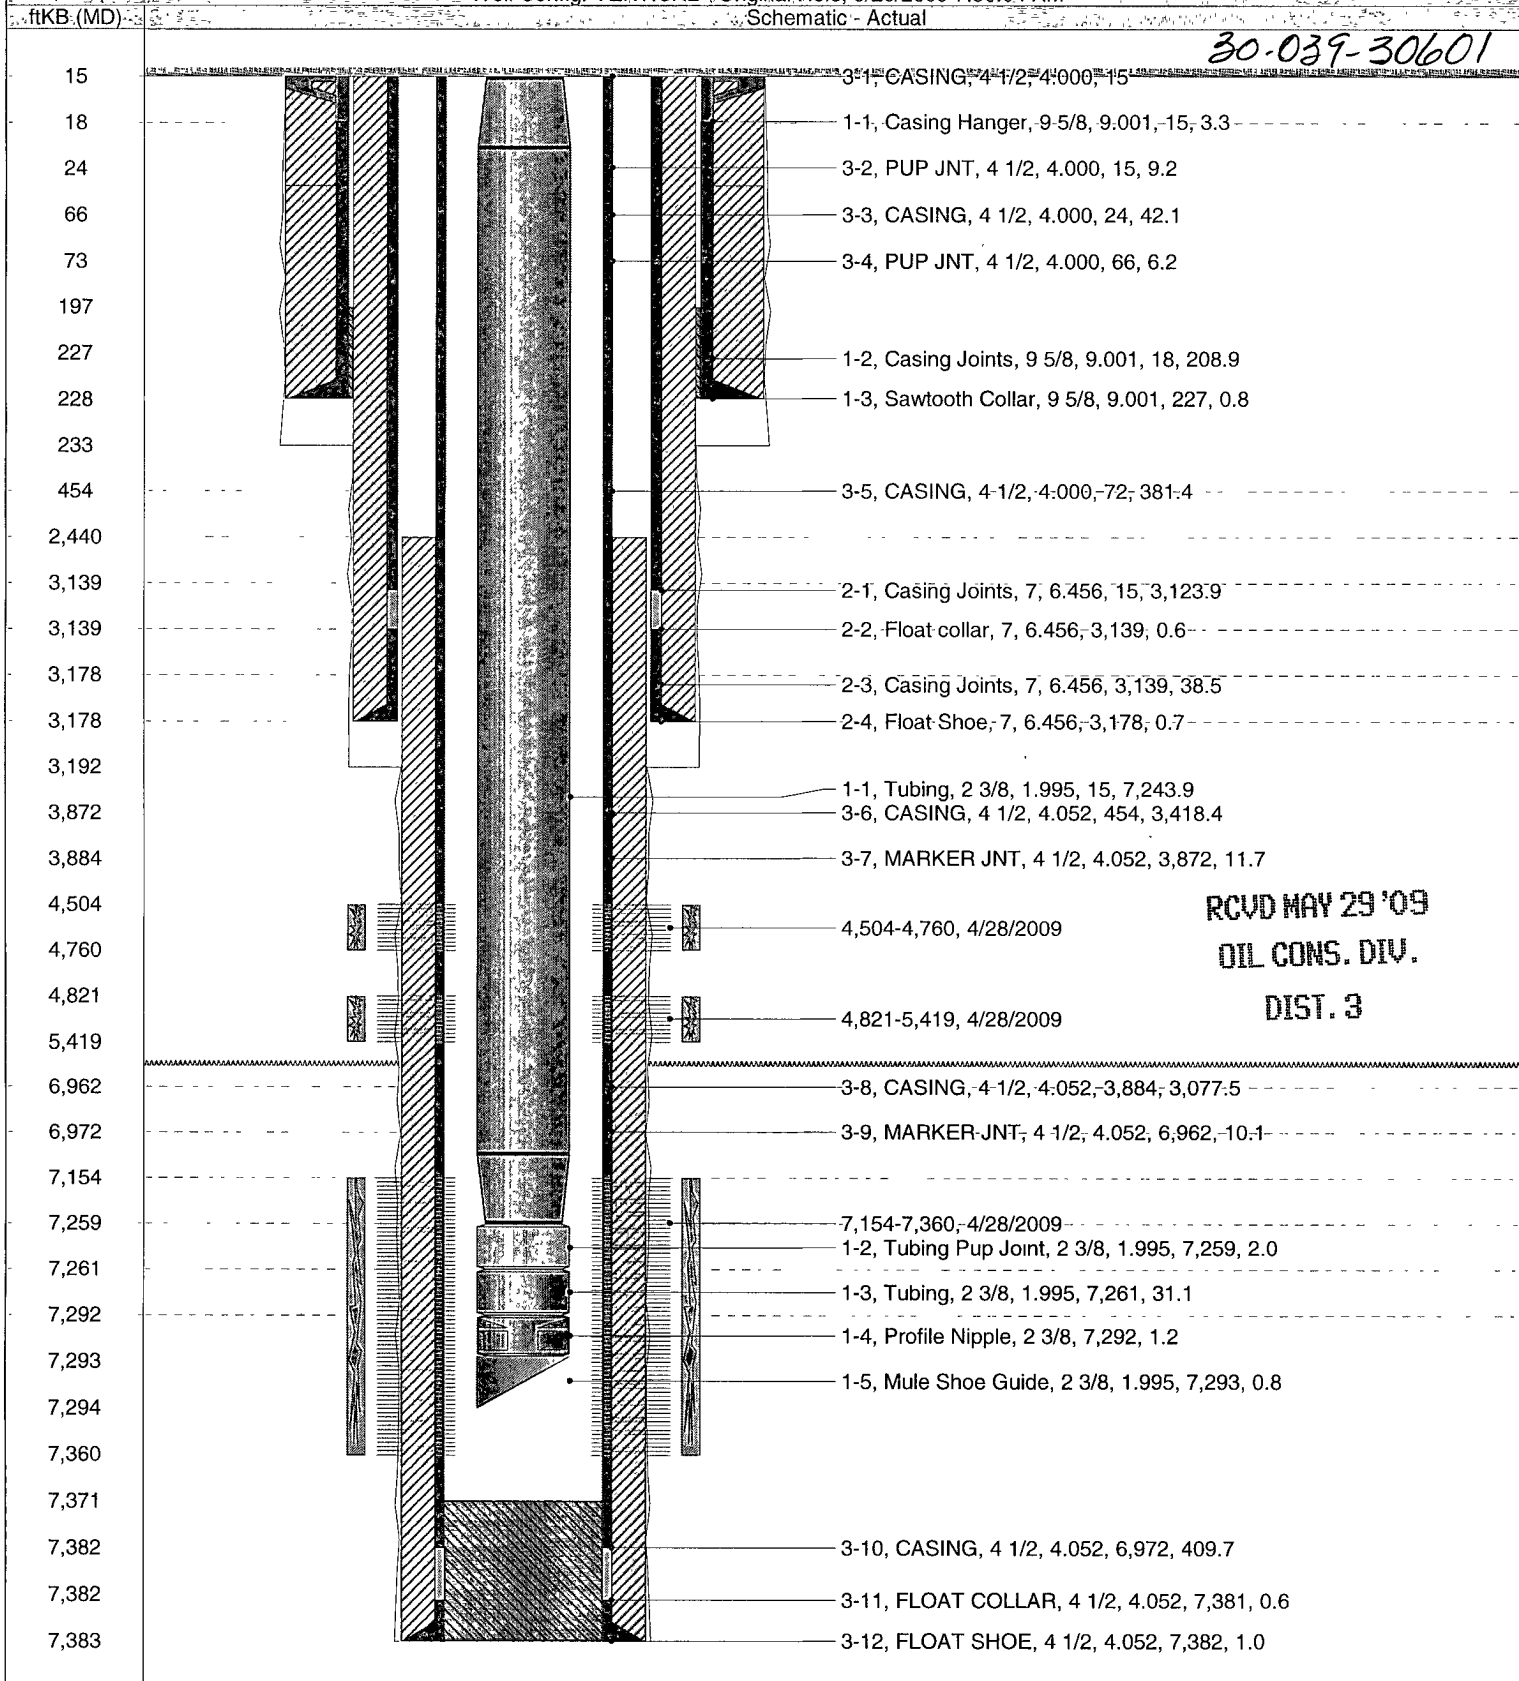

RCVD MAY 29 '09
OIL CONS. DIV.
DIST. 3