

API # 30-045-34774



Schematic - Current
NAVAJO INDIAN B #2S


Most Recent Job

Jobs				
Job Category	Primary Job Type	Secondary Job Type	Actual Start Date	End Date
COMPLETIONS	INITIAL COMPLETION	INITIAL COMPLETION	4/9/2009	5/29/2009

Well Config: VERTICAL - Original Hole, 6/8/2009 3:35:19 PM

ftKB (MD)

Schematic - Actual

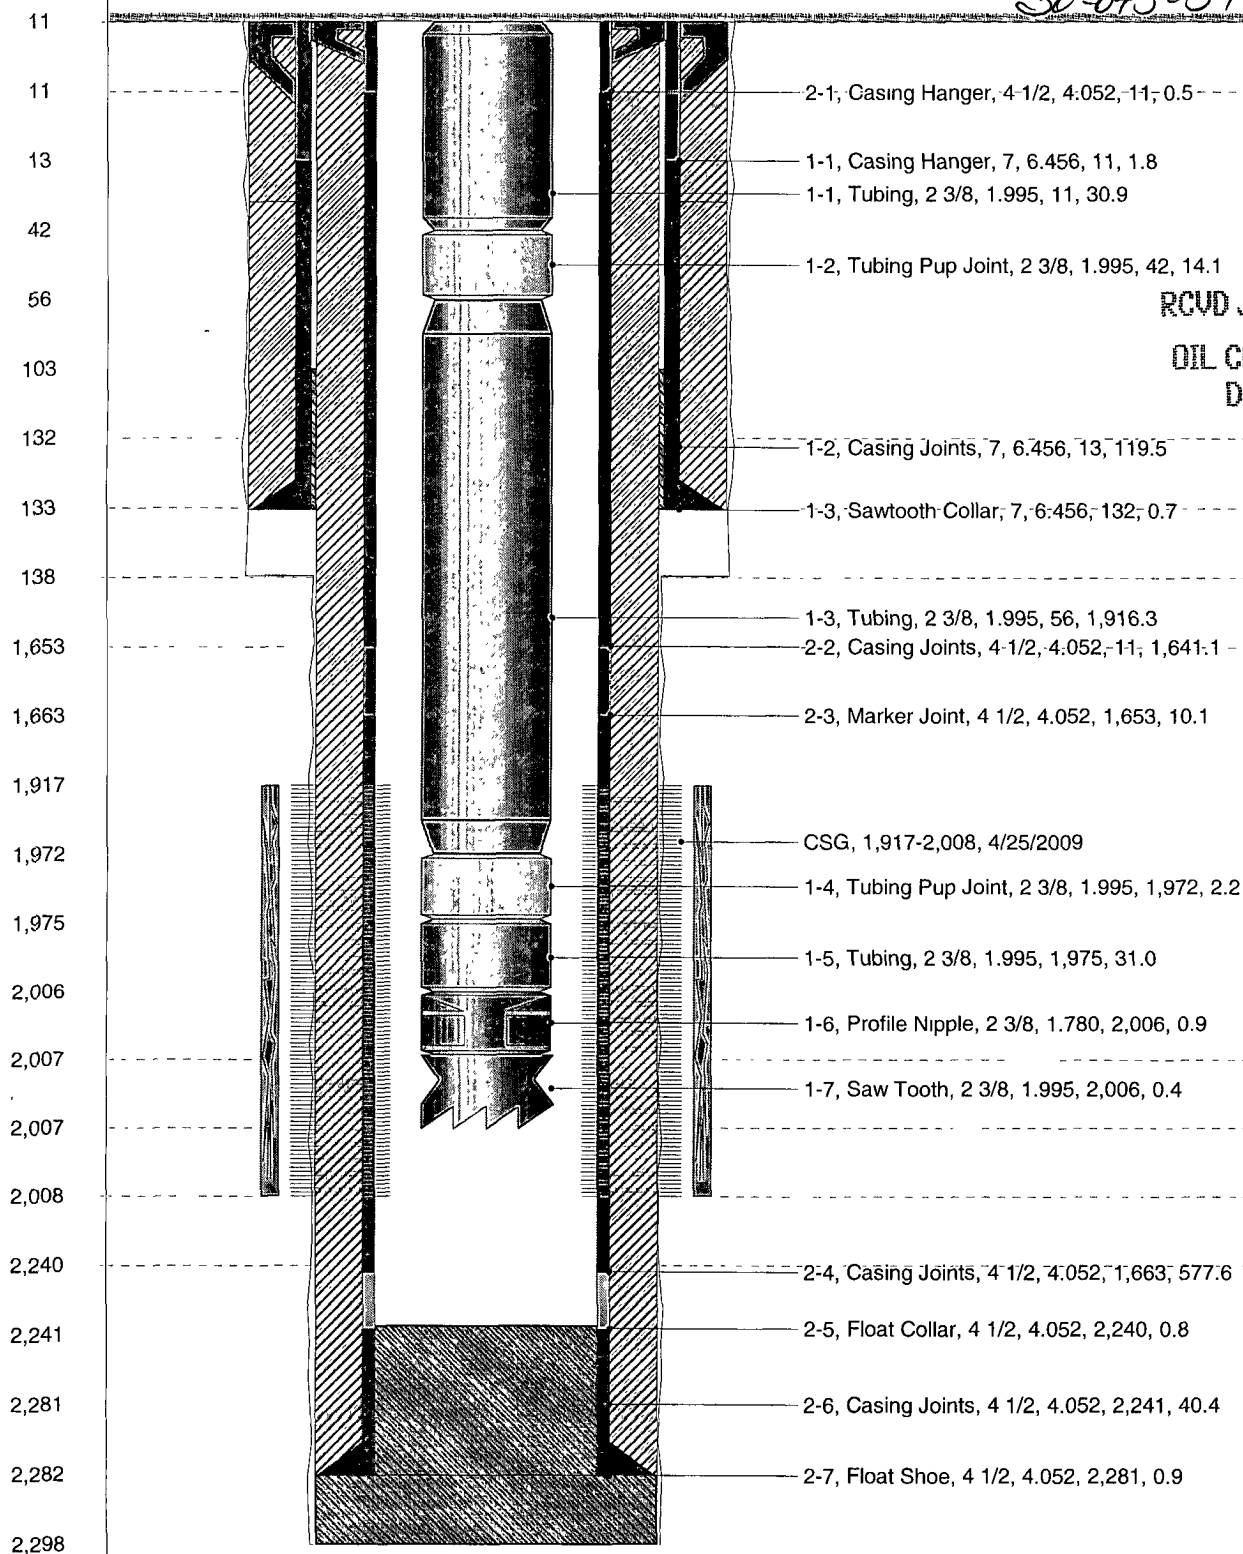

RCVD JUN 15 '09
OIL CONS. DIV.
DIST. 3