


District NORTH	Field Name BLANCO MESAVERDE	API / UWI 3004535101	County SAN JUAN	State/Province NEW MEXICO
Original Spud Date 8/17/2010	Surface Legal Location 029-031N-010W-O	East/West Distance (ft) 1,811.00	East/West Reference FEL	North/South Distance (ft) 781.00
				North/South Reference FSL

Well Config: DEVIATED - Original Hole: 11/16/2010 2:41:38 PM

Schematic - Actual

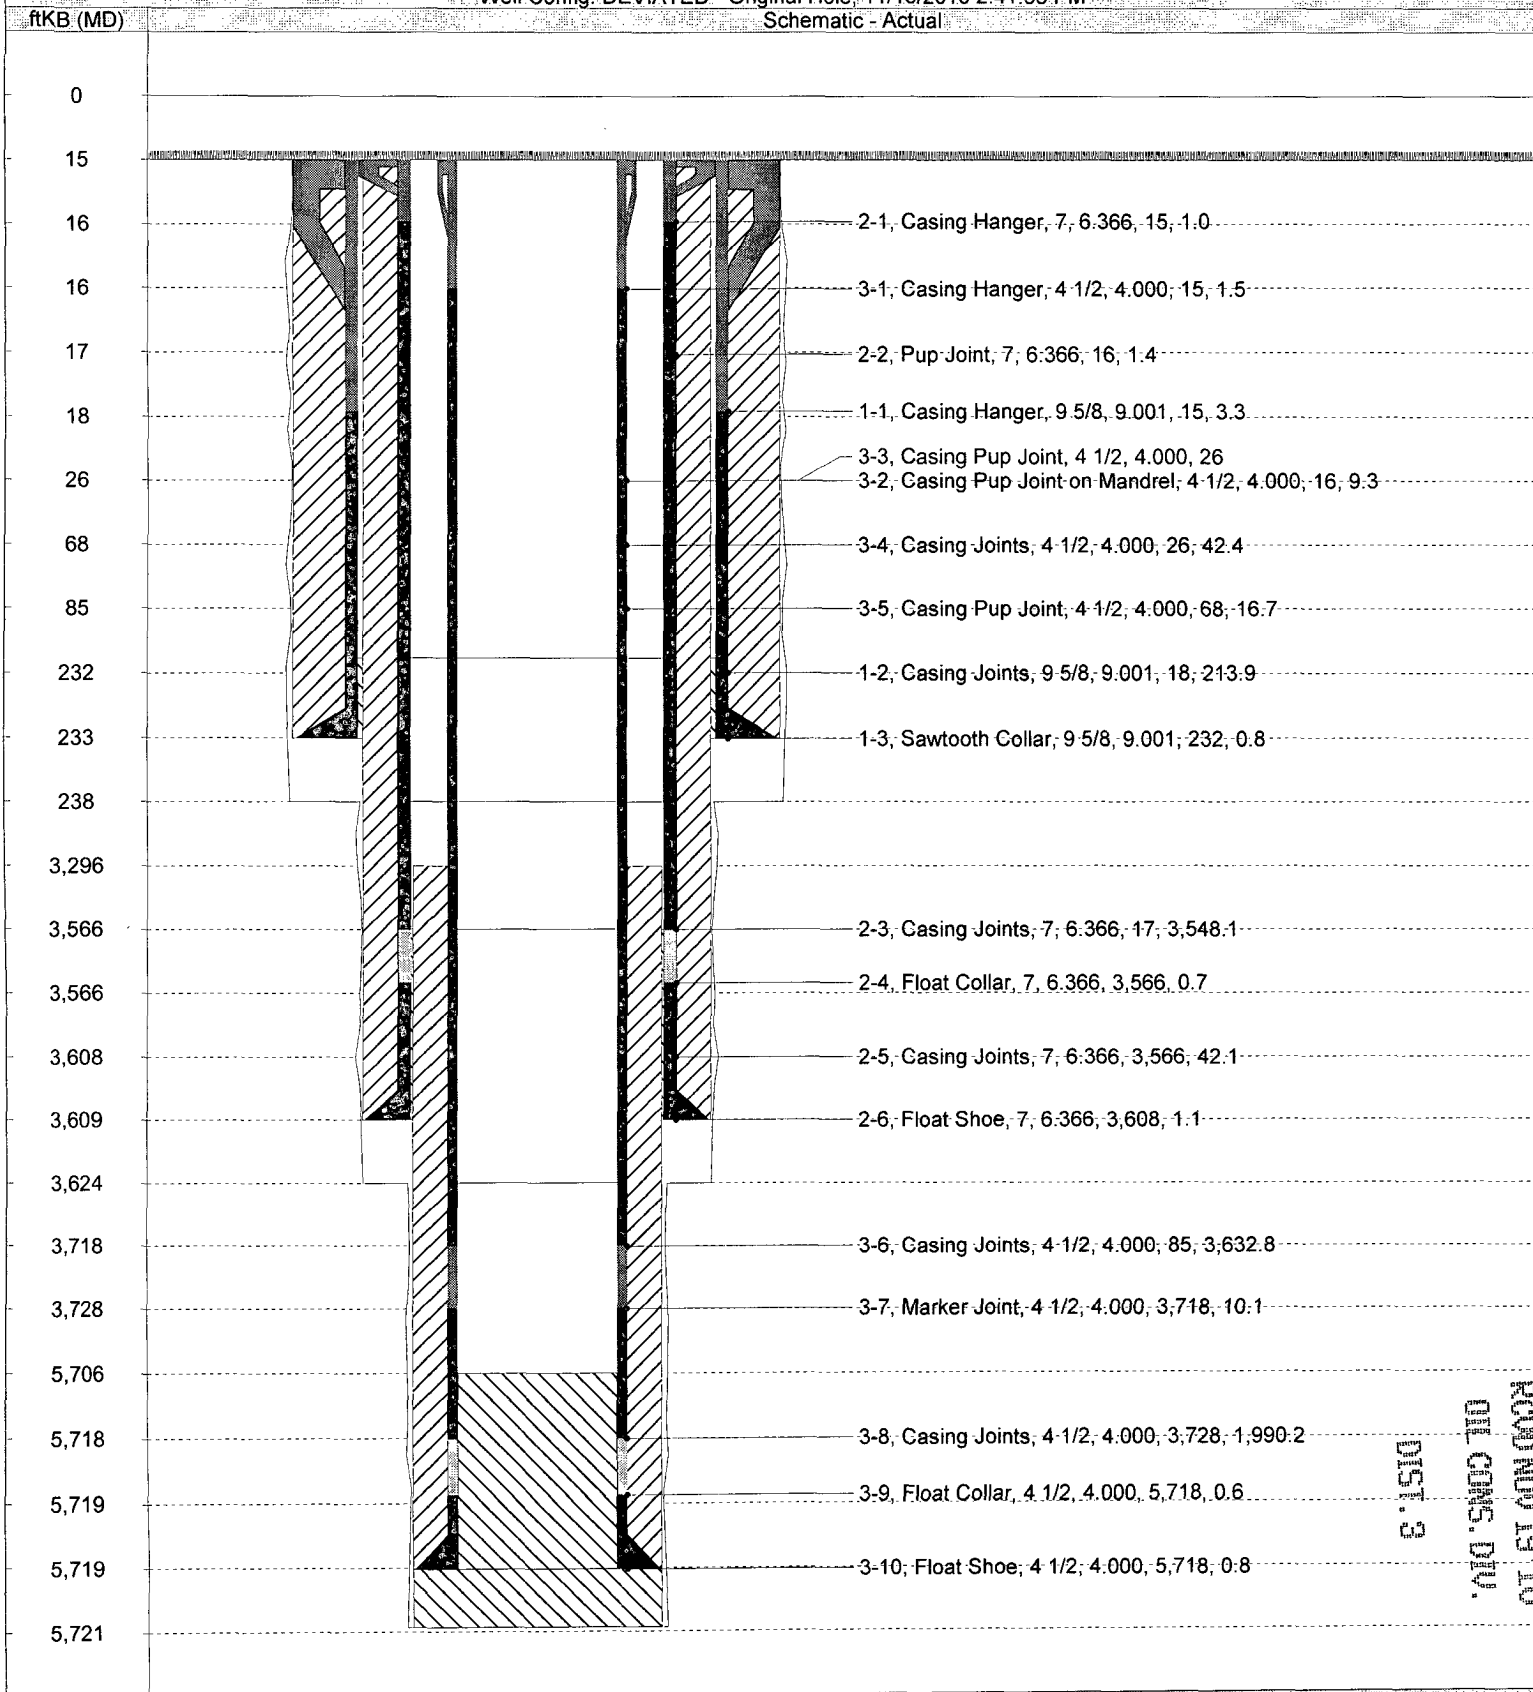

36-045-35101
UICONS.DWG
051.3