

SAN JUAN 31-6 UNIT #101

Most Recent Job


Jobs

Job Category	Primary Job Type	Secondary Job Type	Actual Start Date	End Date
COMPLETIONS	INITIAL COMPLETION	INITIAL COMPLETION	10/10/2010	11/24/2010

Well Config: VERTICAL - Original Hole, 12/3/2010 12:54:27 PM

Schematic - Actual

ftKB (MD)

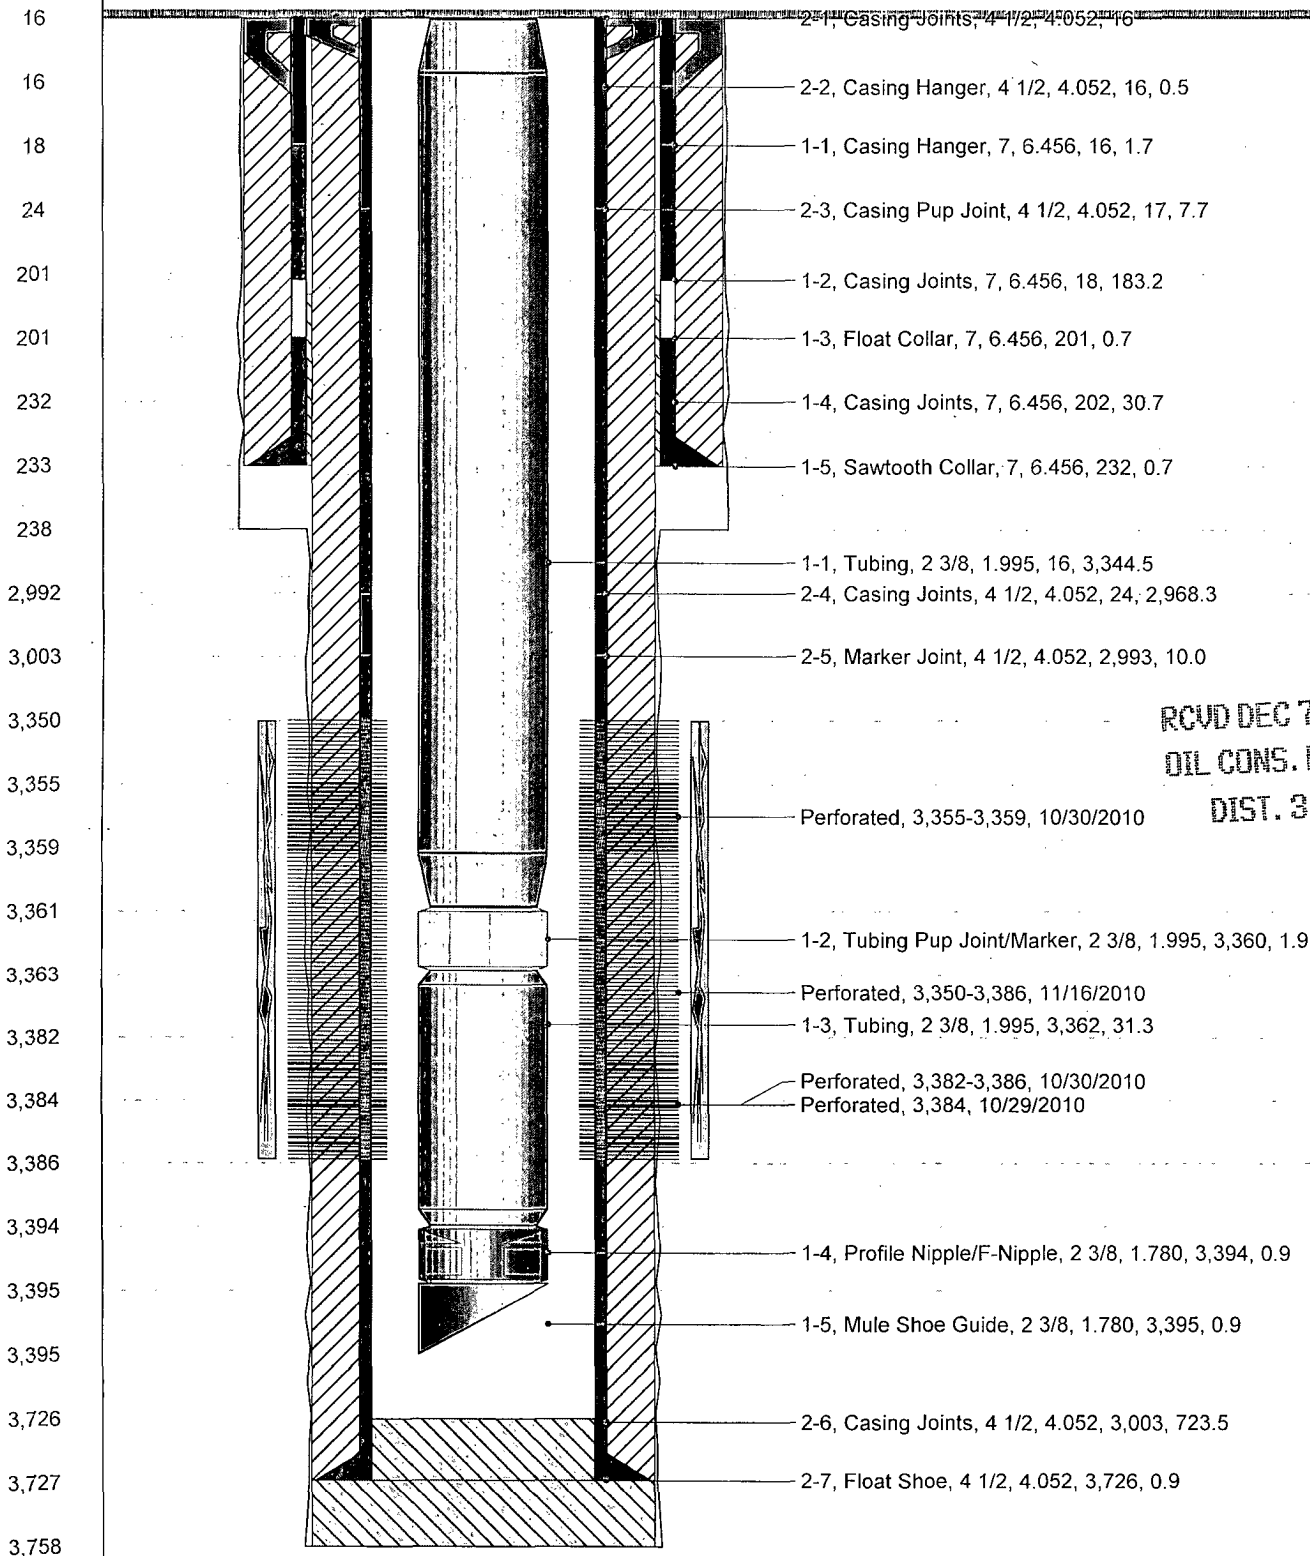

RCVD DEC 7 '10
OIL CONS. DIV.
DIST. 3