

AS DRILLED PLAT

ALLISON UNIT COM 149H
AS-DRILLED
SECTION 7, T32N, R6W,
N.M.P.M., SAN JUAN COUNTY,
NEW MEXICO


RCVD MAR 3 '11
OIL CONS. DIV.
DIST. 3

PRODUCTION INTERVALS:
LATERAL A
917' FUL - 2557' FUL - 2039' FUL - 2330' FEL
LATERAL B
524' FUL - 2327' FUL - 567' FUL - 1677' FUL
LATERAL C
280' FUL - 2133' FUL - 745' FUL - 1535' FEL
ALL IN SECTION 21, T32N, R6W, N.M.P.M.,
LA PLATA COUNTY, COLORADO

SECTION 20
T32N, R6W

SECTION 12
T32N, R7W

SECTION 7
T32N, R6W

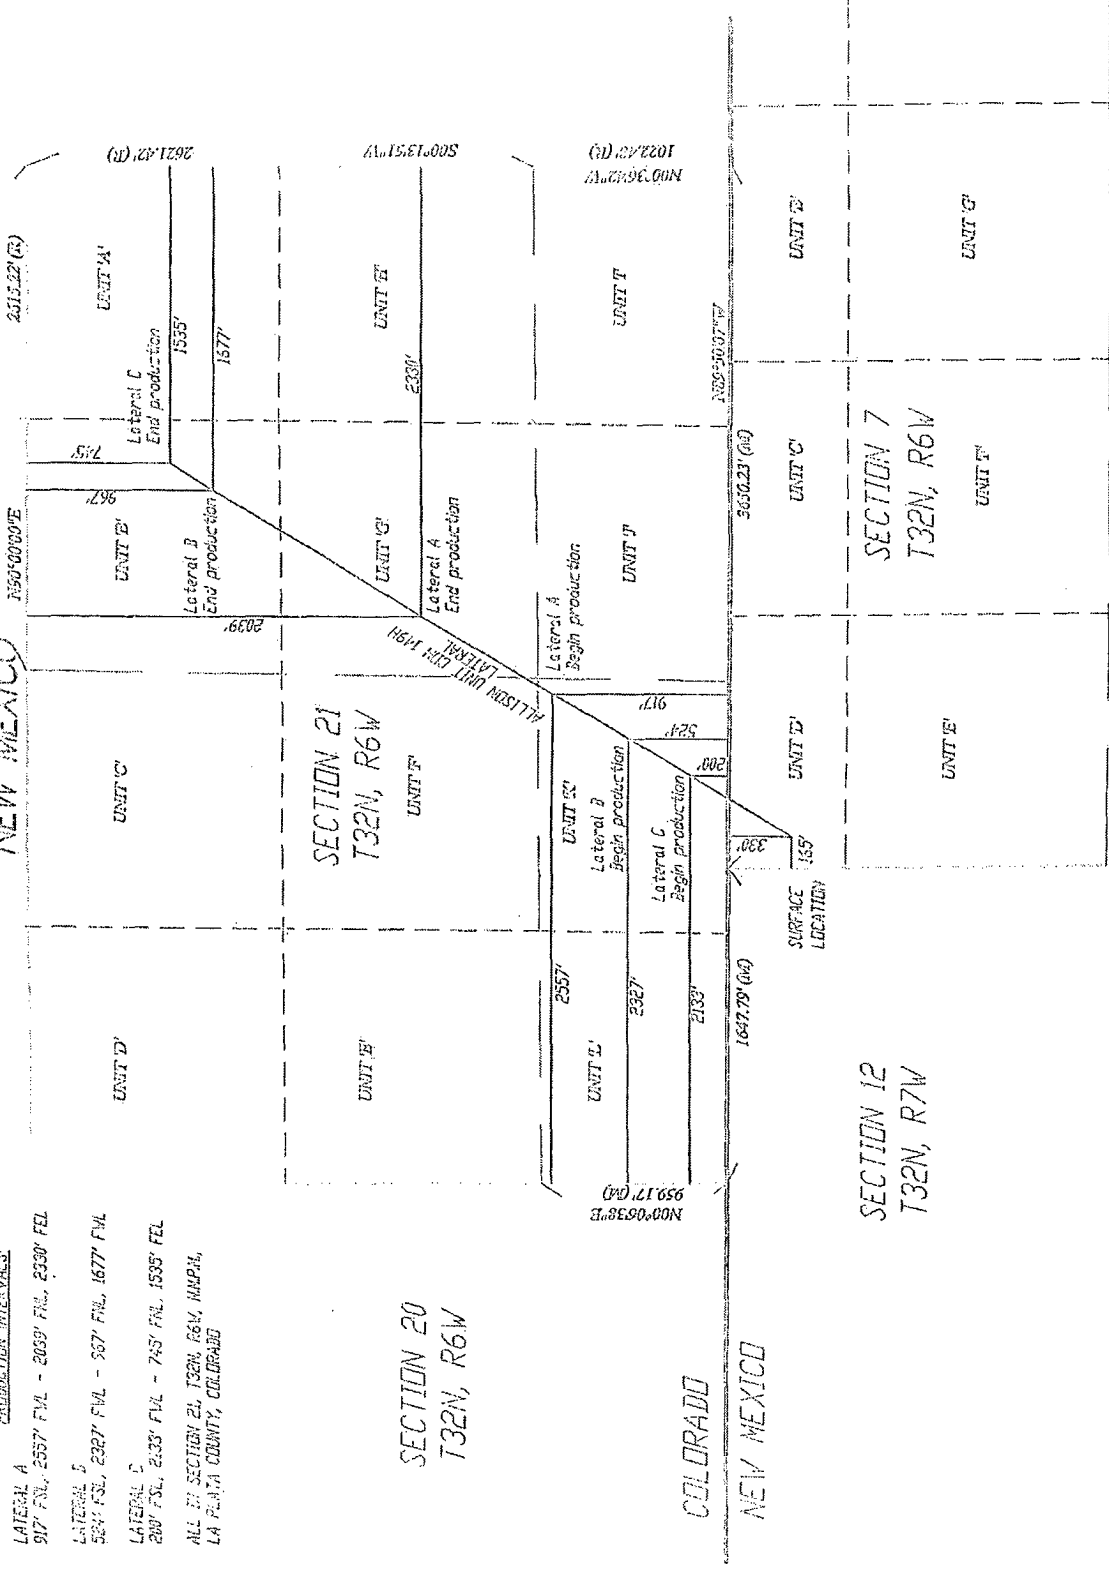

Co API-OS-067-09810

NM API - 30-045 - 30 35044

plc