


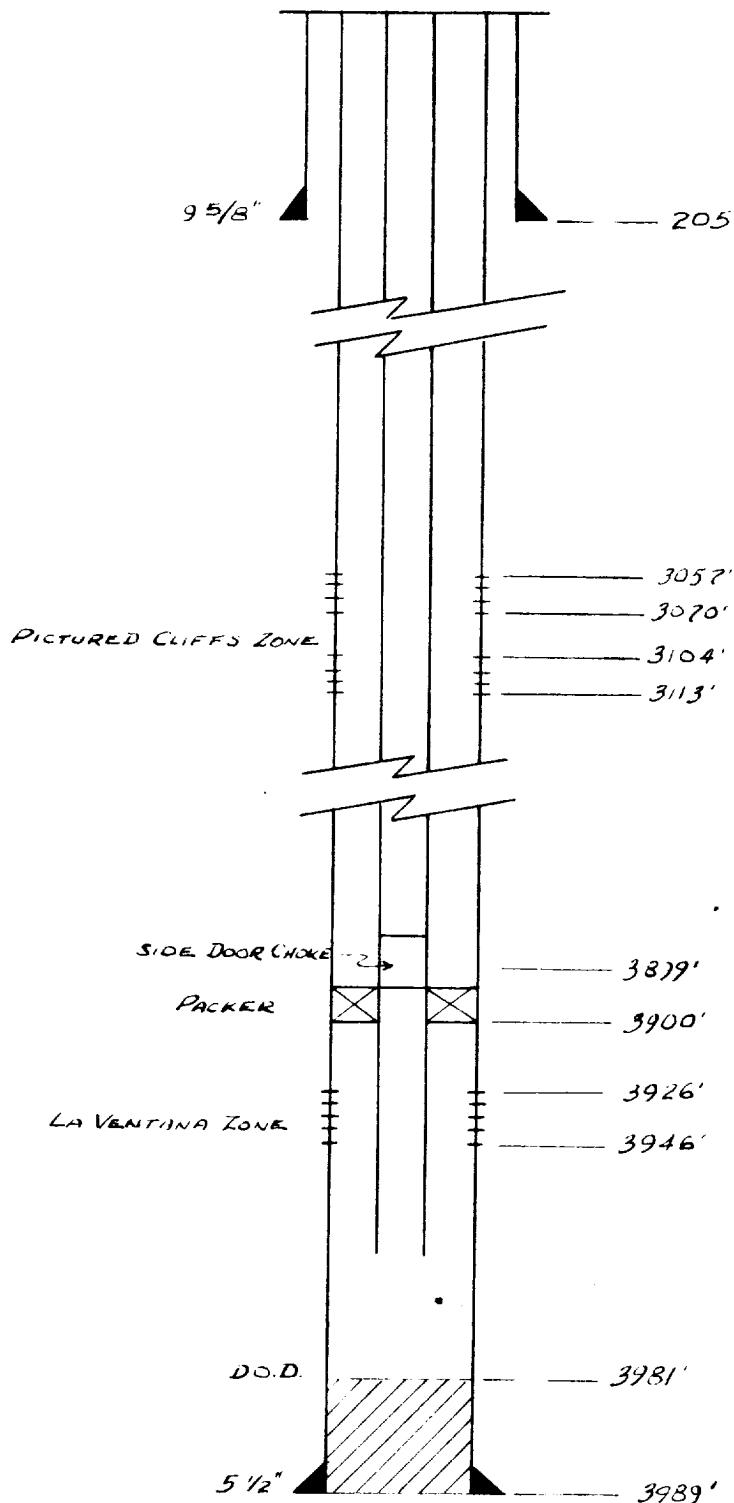

BEFORE THE
OIL & GAS COMMISSION
STATE OF NEW MEXICO
Amended Exhibit No. 2
CASE 1092

AMERADA PETROLEUM CORPORATION

Proposed Dual Completion

J. Apache "A" No. 4

Sec. 26, T-25-N, R-5-W

Exhibit "B"