


JICARILLA 30 NO. 2

WELL BORE SCHEMATIC

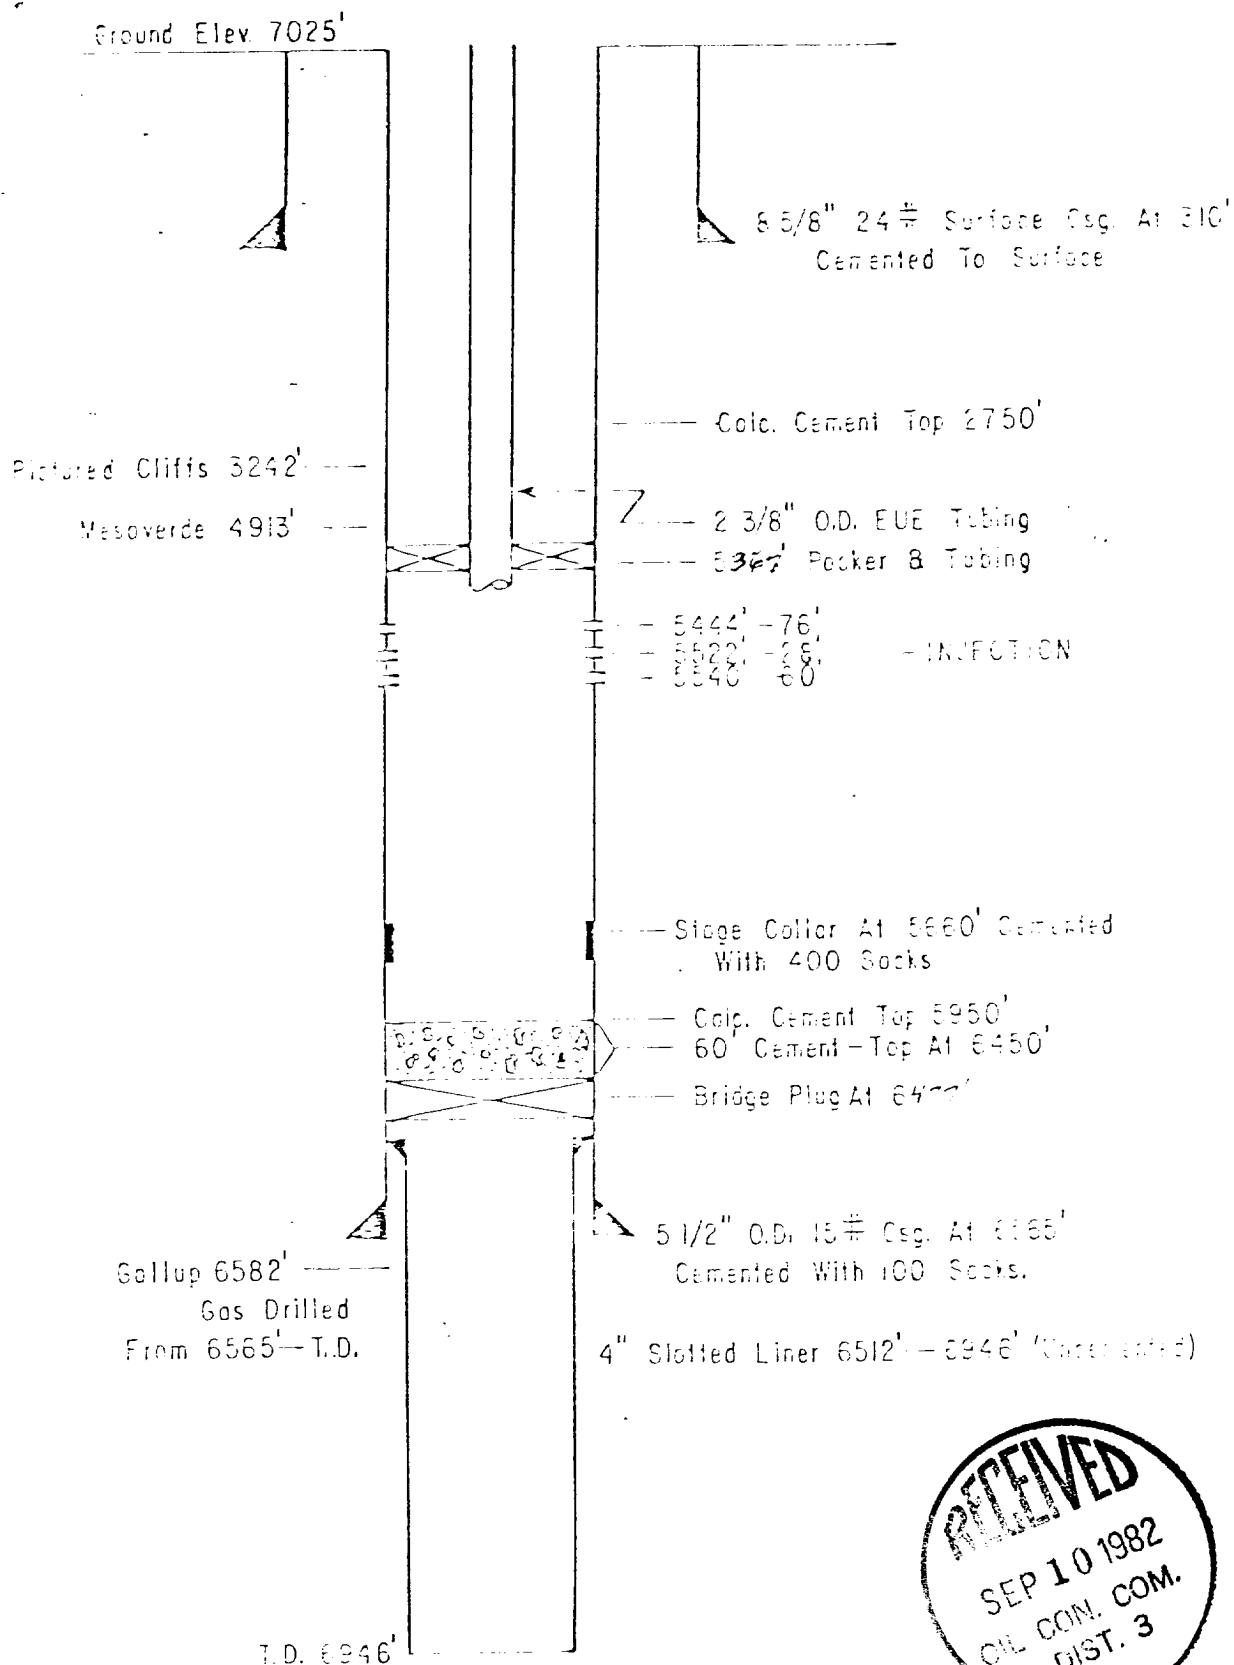

Liner Collapsed - Could Not Drill Out Below 6590'

