

Vicinity Map for  
 MERRION OIL & GAS CORP. #1 Cot  
 990'FNL 900'FEL Sec. 35-T24N-R2W  
 RIO ARriba COUNTY, NEW MEXICO

ILLAVES 1:62500  
 4656 IV

6 MI. TO N. MEX. 112


4017

4016

4015

T 24 N  
 1 23 N

4014000m. N.

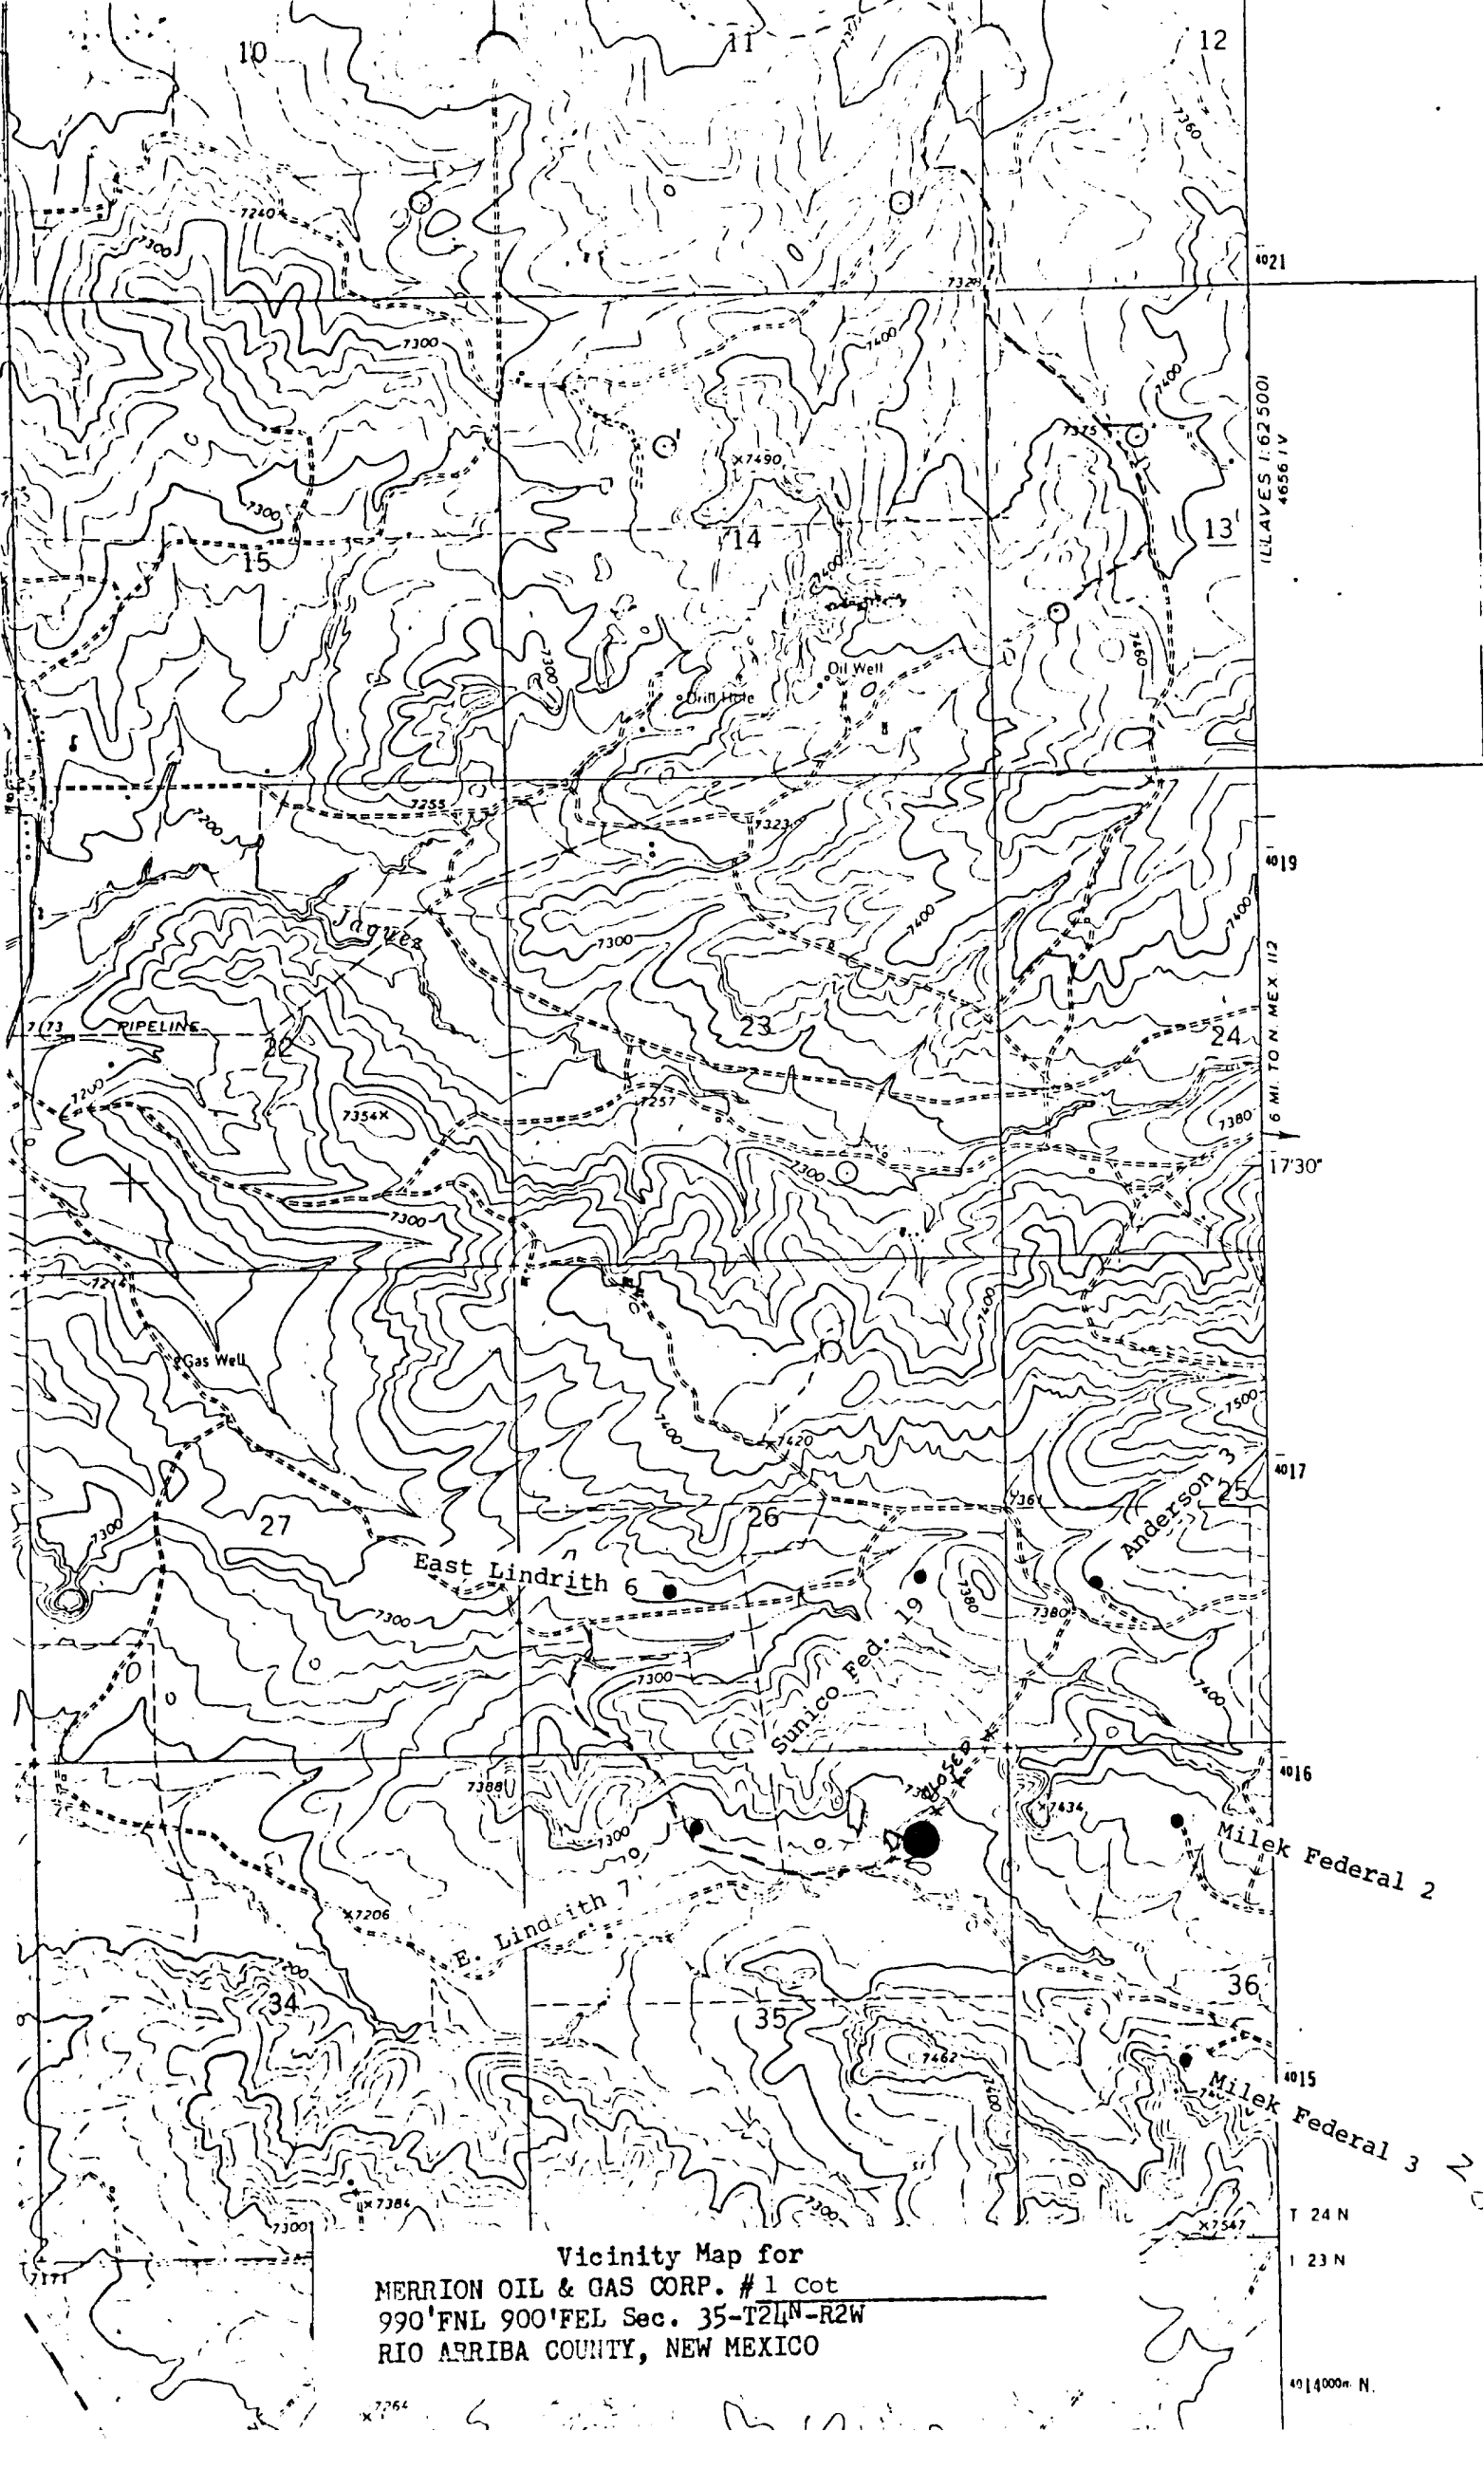

UNITED STATES  
DEPARTMENT OF THE INTERIOR  
BUREAU OF LAND MANAGEMENT

SUBMIT IN TRIPLICATE\*  
(Other instructions on re-  
verse side)

Form approved.  
Budget Bureau No. 1004-0135  
Expires August 31, 1985

5. LEASE DESIGNATION AND SERIAL NO.

NM 40642

6. IF INDIAN, ALLOTTEE OR TRIBE NAME

7. UNIT AGREEMENT NAME

8. FARM OR LEASE NAME

Cot

9. WELL NO.

1

10. FIELD AND POOL, OR WILDCAT

Blanco Pictured Cliff South

11. SEC., T., R., M., OR BLK. AND  
SURVEY OR AREA

Sec. 35, T24N, R2W

12. COUNTY OR PARISH

Rio Arriba

13. STATE

New Mexico

OIL WELL ☒ GAS WELL ☐ OTHER ☐

2. NAME OF OPERATOR

Merrion Oil & Gas Corporation

3. ADDRESS OF OPERATOR

P. O. Box 1017, Farmington, New Mexico 87499

4. LOCATION OF WELL (Report location clearly and in accordance with any State requirements.\*  
See also space 17 below.)

At surface

990' FNL and 900' FEL

RECEIVED

MAY 09 1985

14. PERMIT NO.

15. ELEVATIONS (State whether of DE, RY or, Sec.)

7284' GL, 7292' KB

16. Check Appropriate Box To Indicate Nature of Notice, Report, or Other Data

NOTICE OF INTENTION TO:

TEST WATER SHUT-OFF

FRACTURE TREAT

SHOOT OR ACIDIZE

REPAIR WELL

(Other)

PULL OR ALTER CASING

MULTIPLE COMPLETE

ABANDON\*

CHANGE PLANS

X

SUBSEQUENT REPORT OF:

WATER SHUT-OFF

FRACTURE TREATMENT

SHOOTING OR ACIDIZING

(Other)

REPAIRING WELL

ALTERING CASING

ABANDONMENT\*

(Note: Report results of multiple completion on Well  
Completion or Recompletion Report and Log form.)

17. DESCRIBE PROPOSED OR COMPLETED OPERATIONS\* (Clearly state all pertinent details, and give pertinent dates, including estimated date of starting any proposed work. If well is directionally drilled, give subsurface locations and measured and true vertical depths for all markers and zones pertinent to this work.)\*

Request permission to change our drilling program as follows:

Will drill 12-1/4" hole to 90' and set 90' of 8-5/8", 24 #/ft. J-55 surface casing with 80 sx (94.4 cu.ft.) Class B. Will drill 6-3/4" hole to TD. Will run 4-1/2" 10.5 #/ft, J-55 casing to TD and cement if zone appears productive.

18. I hereby certify that the foregoing is true and correct

SIGNED

TITLE Operations Manager

DATE 5/6/85

(This space for Federal or State office use)

APPROVED BY

TITLE

DATE

CONDITIONS OF APPROVAL, IF ANY:

\*See Instructions on Reverse Side

NMOCC