

**NEW MEXICO OIL CONSERVATION COMMISSION
WELL LOCATION AND ACREAGE DEDICATION PLAT**

Form C-102
Supersedes C-12B
Effective 1-1-65

All distances must be from the outer boundaries of the Section.

Operator MERRION OIL & GAS CORPORATION			Lease FEDERAL "A"		Well No. 3
Unit Letter H	Section 10	Township 24N	Range 8W	County San Juan	
Actual Footage Location of Well:					
2270		feet from the North	line and	790	feet from the East line
Ground Level Elev: 6992	Producing Formation Gallup	Pool Dufers Point Gallup Dakota		Dedicated Acreage: 160 Acres	

1. Outline the acreage dedicated to the subject well by colored pencil or hachure marks on the plat below.
2. If more than one lease is dedicated to the well, outline each and identify the ownership thereof (both as to working interest and royalty).
3. If more than one lease of different ownership is dedicated to the well, have the interests of all owners been consolidated by communitization, unitization, force-pooling, etc?

☐ Yes ☐ No If answer is "yes," type of consolidation _____

If answer is "no," list the owners and tract descriptions which have actually been consolidated. (Use reverse side of this form if necessary.) _____


No allowable will be assigned to the well until all interests have been consolidated (by communitization, unitization, forced-pooling, or otherwise) or until a non-standard unit, eliminating such interests, has been approved by the Commission.

Sec.	NM 014580A
10	790'

RECEIVED
 SEP 06 1985
 OIL CON. DIV.
 DIST. 3


RECEIVED
 AUG 27 1985
 BUREAU OF LAND MANAGEMENT
 FARMINGTON RESOURCE AREA

CERTIFICATION	
I hereby certify that the information contained herein is true and complete to the best of my knowledge and belief.	
Name Steve S. Dunn	Position Operations Manager
Company Merrion Oil & Gas Corporation	
Date 8/23/85	
I hereby certify that the well location shown on this plat was plotted from field notes of actual surveys made by me or under my supervision, and that the same is true and correct to the best of my knowledge and belief.	
Date Surveyed August 21, 1985	
Registered Professional Engineer and Land Surveyor Fred B. Kerr Jr.	
Certificate No. 3350	

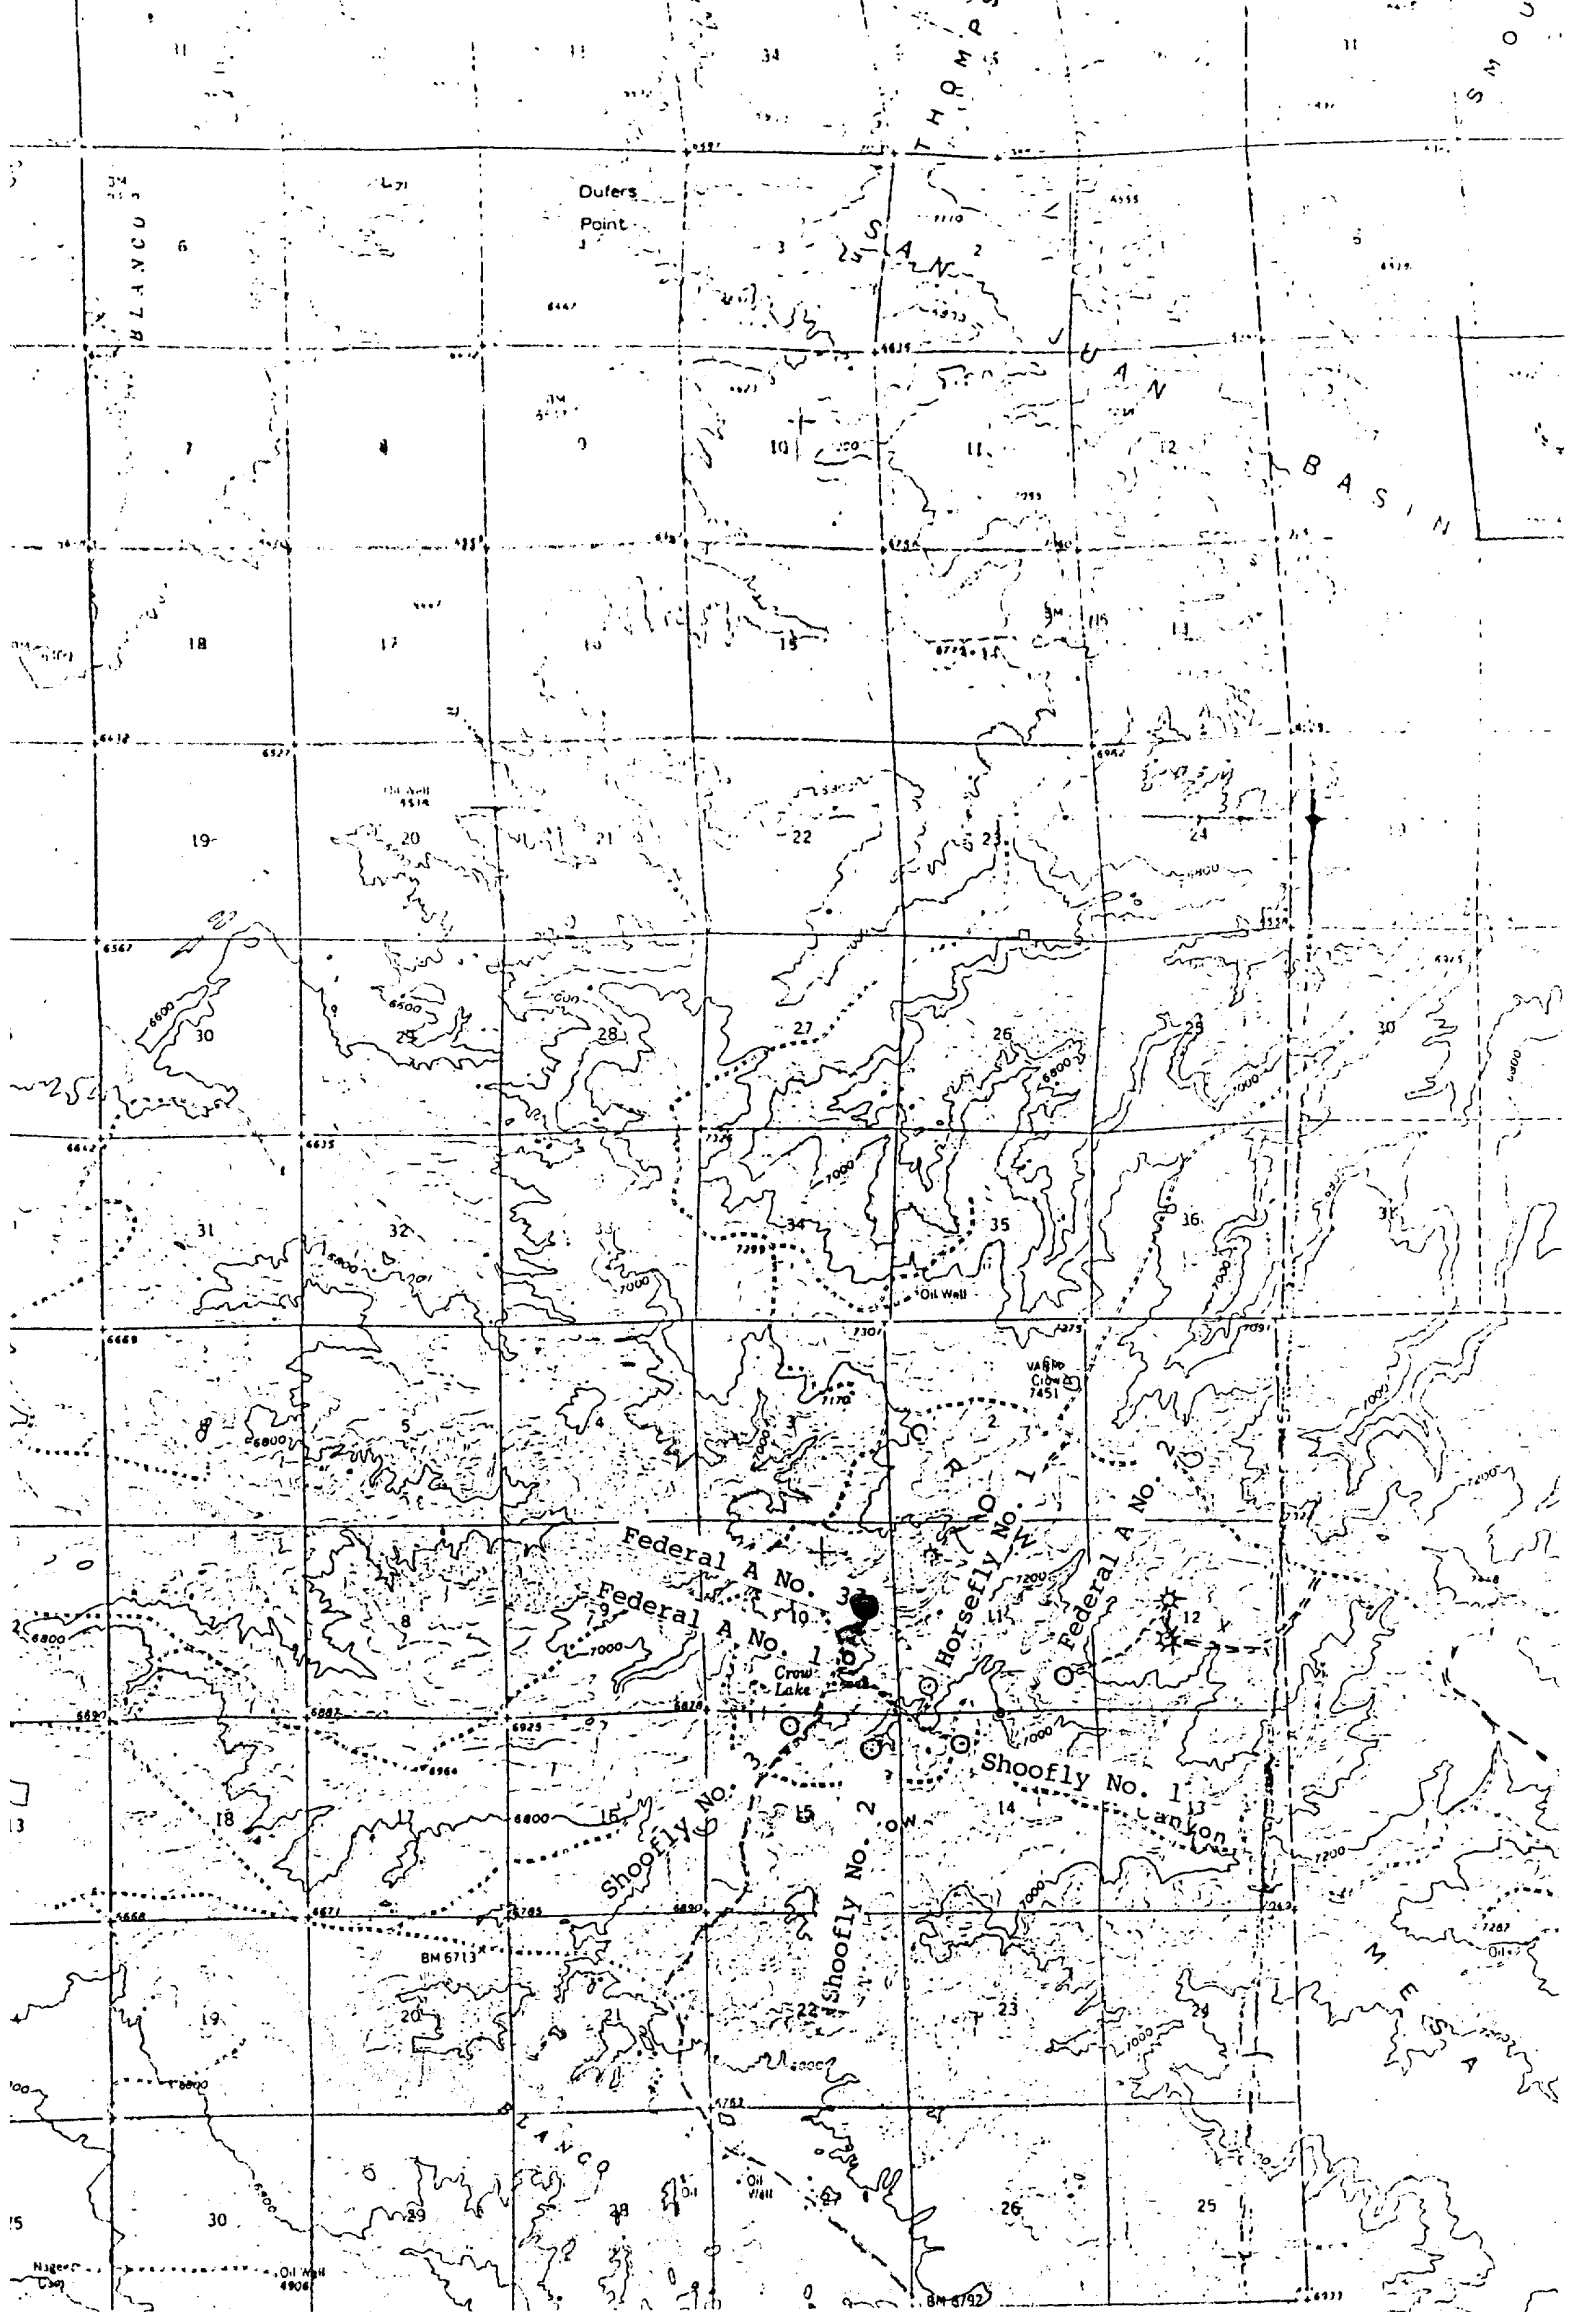

Vicinity Map for
MERRION OIL & GAS CORP. #3 FEDERAL "A"
2270'FNL 790'FEL Sec. 10-T24N-R8W
SAN JUAN COUNTY, NEW MEXICO

Profile Map for
MERRION OIL & GAS CORP. #3 FEDERAL "A"
2270'FNL 790'FEL Sec. 10-T24N-R8W
SAN JUAN COUNTY, NEW MEXICO

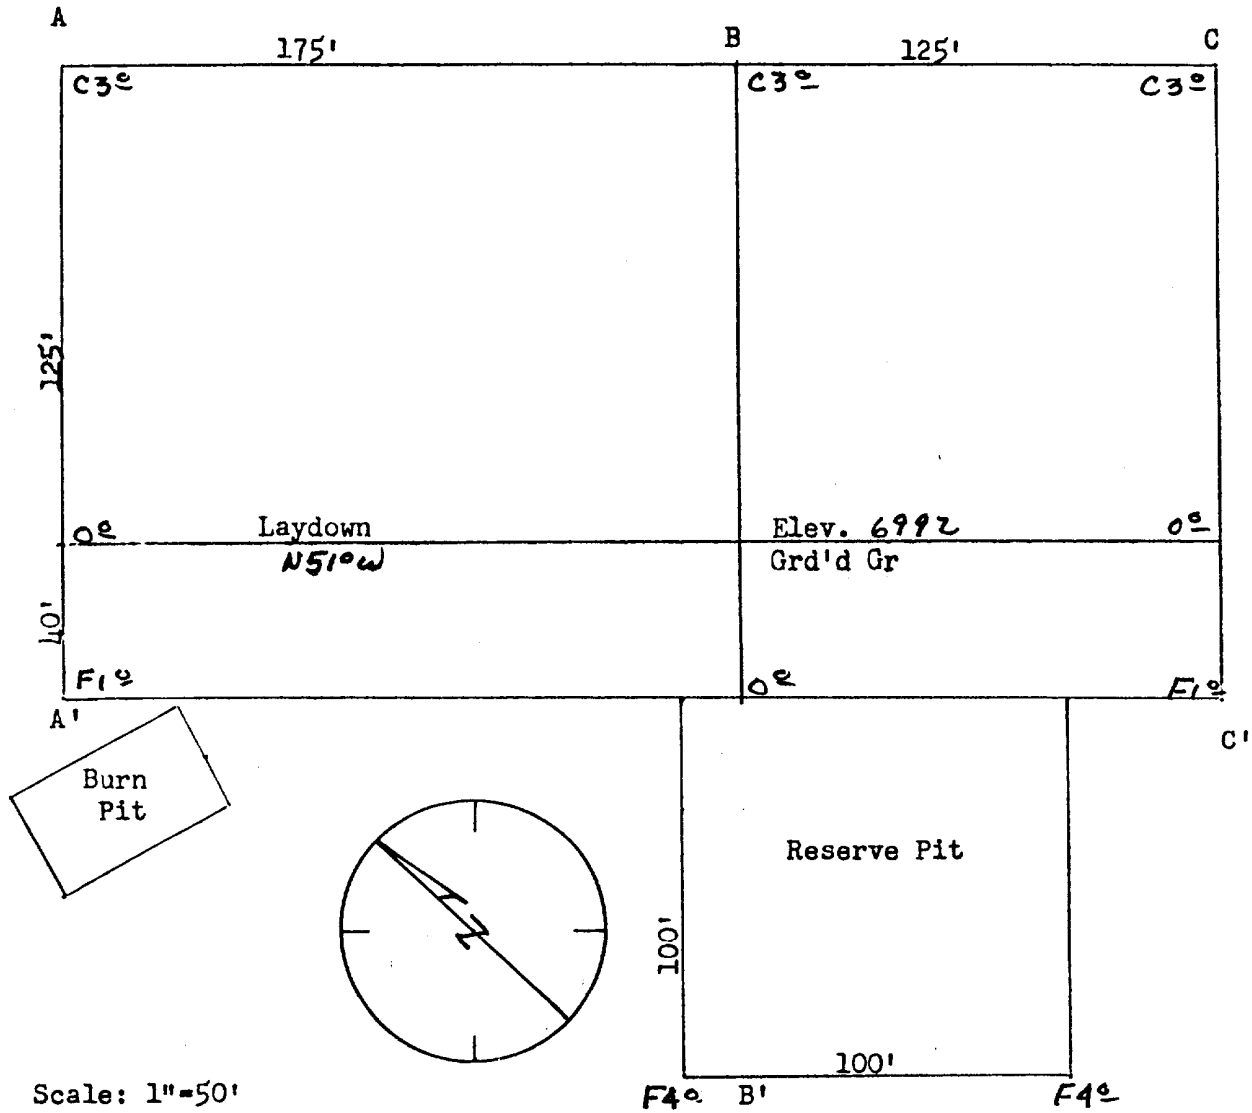

Scale: 1"=50'

F4° B'

F4°

A-A' Vert: 1"=30' Horiz: 1"=100' C/L

7000						
6990						
6980						

B-B' C/L

7000						
6990						
6980						

C-C' C/L

7000						
6990						
6980						