


TOWNSHIP 26 NORTH, RANGE 1 EAST OF THE NEW MEXICO PRINCIPAL MERIDIAN, NEW MEXICO

RECEIVED

JAN 22 1960

U. S. GEOLOGICAL SURVEY
FARMINGTON, NEW MEXICO

SUPPLEMENTAL PLAT

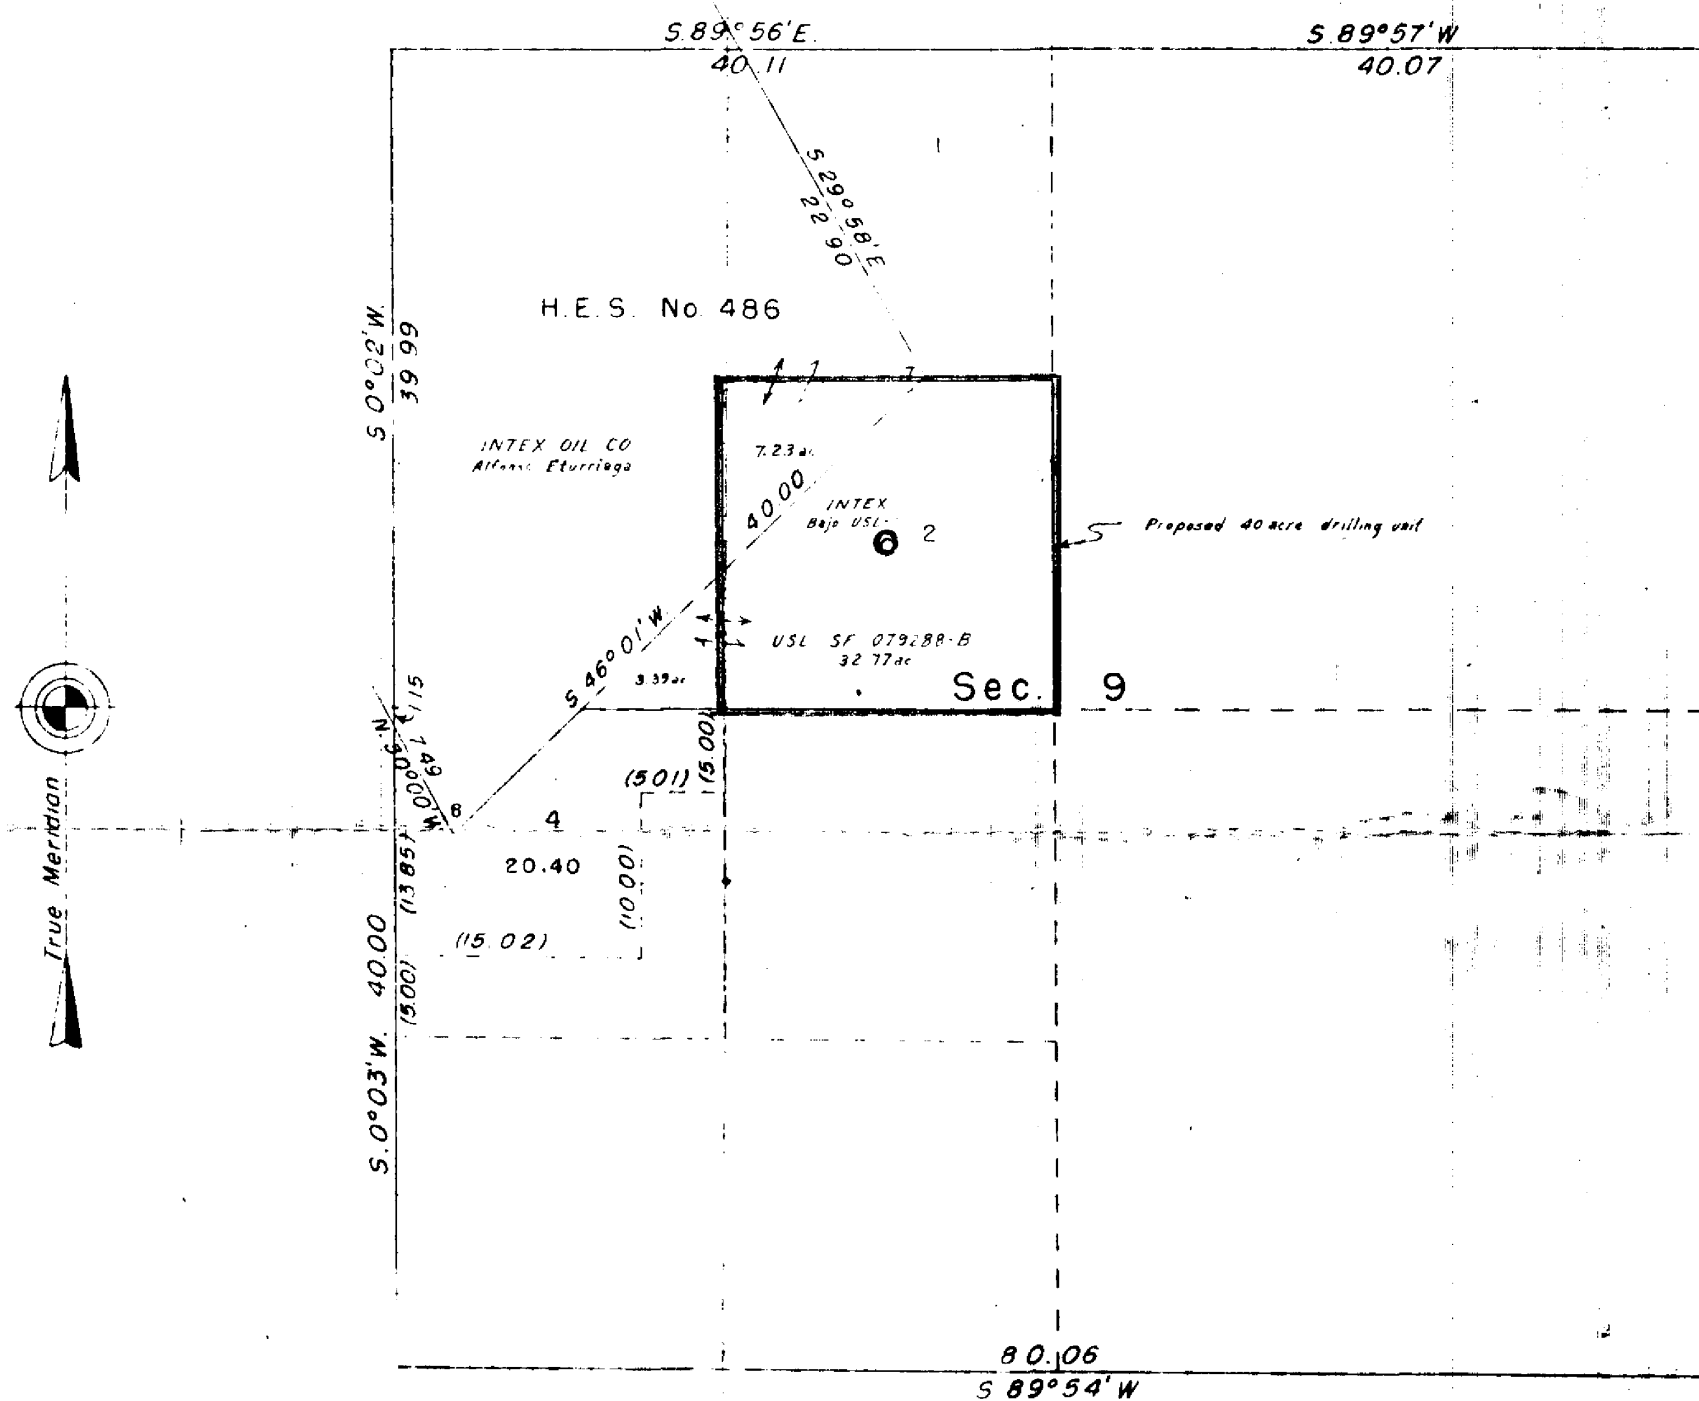

0 5 10 20 30 40
Scale in Chains

This plat, showing Lot 4 created by the segregation of patented areas from NW $\frac{1}{4}$ SW $\frac{1}{4}$, Sec. 9, is based upon the township plat approved July 12, 1918, and supplemental plat accepted January 27, 1953.

UNITED STATES DEPARTMENT OF THE INTERIOR
BUREAU OF LAND MANAGEMENT
Washington, D. C. June 29, 1954

This plat showing amended lottings, having been correctly prepared in accordance with the regulations, is hereby accepted.

For the Director

James B. Carter

Acting Chief, Division of
Cadastral Engineering