


Location Profile for
 SOUTHLAND ROYALTY COMPANY #7 JICARILLA 101
 790' FSL 790' FEL Sec 12-T26N-R1W
 Rio Arriba County, New Mexico

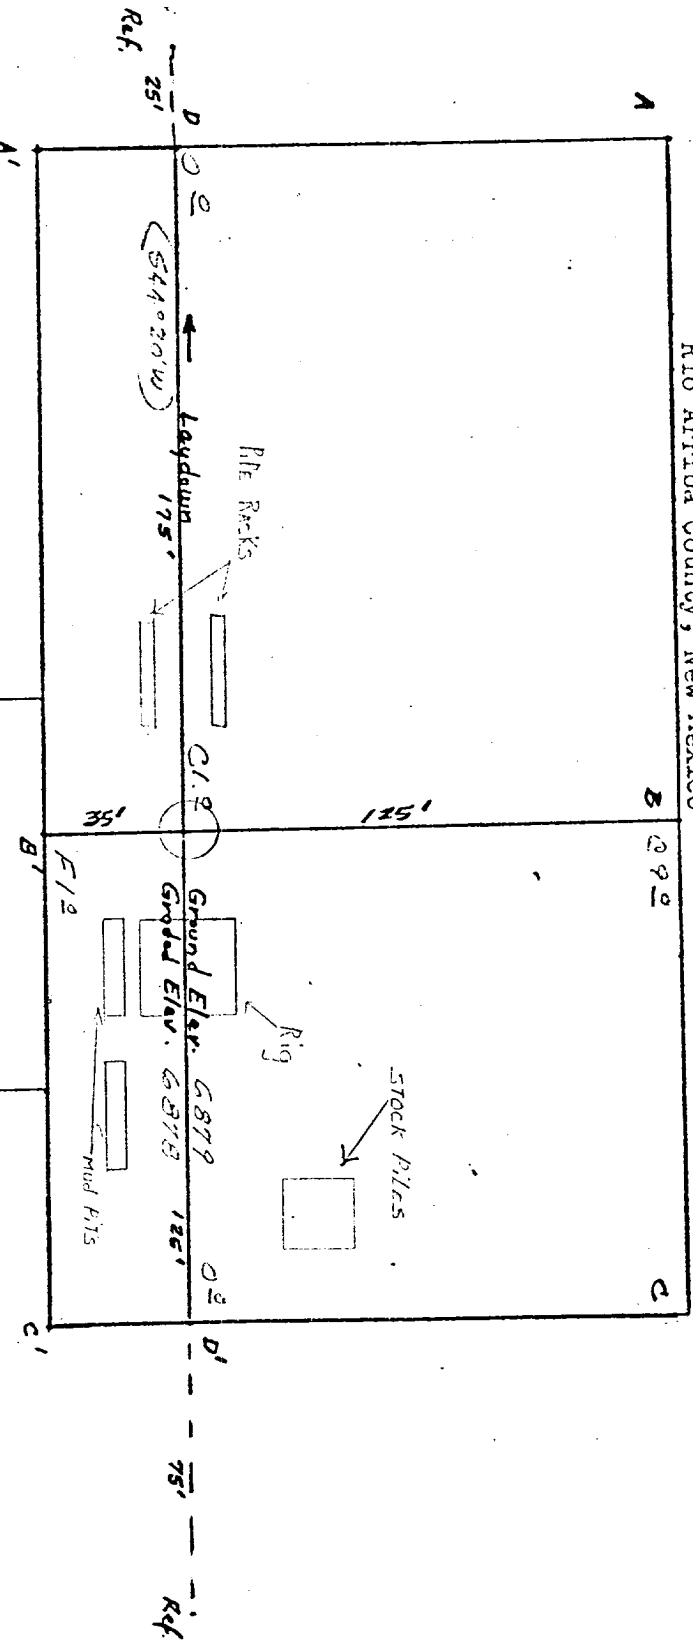

Scale: 1" = 50'

Vert. 1" = 40'


A-A'

Horiz: 1" = 100'

B-B'

6890							
6880							
6870							

Reserve Pt

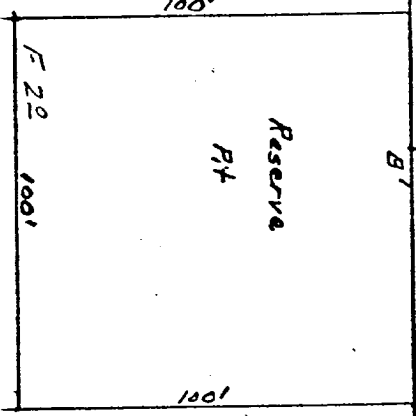

Vert. 1" = 40'

C-C'

Horiz: 1" = 100'

D-D'

6890							
6880							
6870							

KERR LAND SURVEYING
 Date: 6/11/78

[Signature]