

UNITED STATES
DEPARTMENT OF THE INTERIOR
GEOLOGICAL SURVEY

APPLICATION FOR PERMIT TO DRILL, DEEPEN, OR PLUG BACK

1a. TYPE OF WORK

DRILL ☒DEEPEN ☐PLUG BACK ☐

b. TYPE OF WELL

OIL
WELL ☐GAS
WELL ☒

OTHER

SINGLE
ZONE ☐MULTIPLE
ZONE ☒

2. NAME OF OPERATOR

Marathon Oil Company

3. ADDRESS OF OPERATOR

P.O. Box 2659, Casper, Wyoming 82602

4. LOCATION OF WELL (Report location clearly and in accordance with any State requirements.)

At surface

1,850' FNL & 930' FWL, Unit E

At proposed prod. zone

14. DISTANCE IN MILES AND DIRECTION FROM NEAREST TOWN OR POST OFFICE*

Approximately 10 miles southeast of Counselor, New Mexico

15. DISTANCE FROM PROPOSED*

LOCATION TO NEAREST
PROPERTY OR LEASE LINE, FT.
(Also to nearest drlg. unit line, if any)

930'

18. DISTANCE FROM PROPOSED LOCATION*

TO NEAREST WELL, DRILLING, COMPLETED,
OR APPLIED FOR, ON THIS LEASE, FT.

3,700'

16. NO. OF ACRES IN LEASE

640

19. PROPOSED DEPTH

7350'

17. NO. OF ACRES ASSIGNED
TO THIS WELL132E
320

20. ROTARY OR CABLE TOOLS

Rotary

21. ELEVATIONS (Show whether DF, RT, GR, etc.)

6,598' GL

22. APPROX. DATE WORK WILL START*

August 15, 1980

23.

PROPOSED CASING AND CEMENTING PROGRAM

SIZE OF HOLE	SIZE OF CASING	WEIGHT PER FOOT	SETTING DEPTH	QUANTITY OF CEMENT
Please see Item #4 of 10 Point Program for Complete Casing & Cementing Program				

Please see the following attachments:

1. Surveyor's Plat
2. Ten-Point Drilling Program
3. BOP Schematic
4. Thirteen-Point Surface Plan
5. Maps & Diagrams

DRILLING OPERATIONS AUTHORIZED ARE
SUBJECT TO COMPLIANCE WITH ATTACHED 3
"GENERAL REQUIREMENTS"

IN ABOVE SPACE DESCRIBE PROPOSED PROGRAM: If proposal is to deepen or plug back, give data on present productive zone and proposed new productive zone. If proposal is to drill or deepen directionally, give pertinent data on subsurface locations and measured and true vertical depths. Give blowout preventer program, if any.

24.

SIGNED

Dale Caddy

TITLE District Operations Manager DATE June 25, 1980

(This space for Federal or State office use)

PERMIT NO.

APPROVAL DATE

APPROVED BY

TITLE

CONDITIONS OF APPROVAL, IF ANY:

ak Brink

*See Instructions On Reverse Side

APPROVED
AS AMENDED
DATEJUL 22 1980
James F. Sims
JAMES F. SIMS
DISTRICT ENGINEER

Instructions

General: This form is designed for submitting proposals to perform certain well operations, as indicated, on all types of lands and leases for appropriate action by either a Federal or a State agency, or both, pursuant to applicable Federal and/or State laws and regulations. Any necessary special instructions concerning the use of this form and the number of copies to be submitted, particularly with regard to local, area, or regional procedures and practices, either are shown below or will be issued by, or may be obtained from, the local Federal and/or State office.

Item 1: If the proposal is to redrill to the same reservoir at a different subsurface location or to a new reservoir, use this form with appropriate notations. Consult applicable State or Federal regulations concerning subsequent work proposals or reports on the well.

Item 4: If there are no applicable State requirements, locations on Federal or Indian land should be described in accordance with Federal requirements. Consult local State or Federal office for specific instructions.

Item 14: Needed only when location of well cannot readily be found by road from the land or lease description. A plat, or plats, separate or on this reverse side, showing the roads to, and the surveyed location of, the well, and any other required information, should be furnished when required by Federal or State agency offices.

Items 15 and 18: If well is to be, or has been directionally drilled, give distances for subsurface location of hole in any present or objective production zone.

Item 22: Consult applicable Federal or State regulations, or appropriate officials, concerning approval of the proposal before operations are started.

All distances must be from the outer boundaries of the Section.

Operator MARATHON OIL COMPANY			Lease JICARILLA APACHE		Well No. 13 22-E
Unit Letter E	Section 33	Township 26N	Range 5W	County Rio Arriba	
Actual Footage Location of Well: 1850 feet from the North line and 930 feet from the West line					
Ground Level Elev. 6598	Producing Formation Dakota		Pool Basin Dakota		Dedicated Acreage: 320 Acres

1. Outline the acreage dedicated to the subject well by colored pencil or hatchure marks on the plat below.
2. If more than one lease is dedicated to the well, outline each and identify the ownership thereof (both as to working interest and royalty).
3. If more than one lease of different ownership is dedicated to the well, have the interests of all owners been consolidated by communitization, unitization, force-pooling, etc?

☐ Yes ☐ No If answer is "yes," type of consolidation N/A

If answer is "no," list the owners and tract descriptions which have actually been consolidated. (Use reverse side of this form if necessary.) _____

No allowable will be assigned to the well until all interests have been consolidated (by communitization, unitization, forced-pooling, or otherwise) or until a non-standard unit, eliminating such interests, has been approved by the Commission.

	<p align="center">CERTIFICATION</p> <p>I hereby certify that the information contained herein is true and complete to the best of my knowledge and belief.</p>	
	<p>Name Dale T. Caddy <i>Dale Caddy</i></p> <p>Position District Operations Manager</p> <p>Company Marathon Oil Company</p> <p>Date April 15, 1980</p>	
<p align="center">33</p> <p align="center">Proposed Well #13</p> <p align="center">1850'</p> <p align="center">930'</p> <p align="center">Original Well #12</p> <p align="center">Sec.</p>	<p>I hereby certify that the well location shown on this plat was plotted from field notes of actual surveys made by me or under my supervision, and that the same are true and correct to the best of my knowledge and belief.</p>	
	<p>Date Surveyed March 20, 1980</p> <p>Registered Professional Engineer and/or Land Surveyor Fred B. Kerr Jr.</p> <p>Certificate No. 3950</p>	

MARATHON OIL COMPANY
DRILLING OPERATIONS PLAN

DATE: June 25, 1980

WELL NAME: Jicarilla Apache #12E

LOCATION: 1850' FNL & 930' FWL, Unit E, Sec. 33, T26N, R5W, Rio Arriba Co., N.M.

1. Geologic name of the surface formation:
Tertiary Undifferentiated
2. Estimated tops of important geological markers:

<u>Formation</u>	<u>Depth</u>	<u>Datum</u>	<u>Formation</u>	<u>Depth</u>	<u>Datum</u>
Undifferentiated	Surface		Niobrara	6,214'	+386'
Kirtland	2,483'	+4,117'	Basal Niobrara	6,438'	+162'
Fruitland	2,680'	+3,920'	Sanastee	6,673'	- 73'
Pictured Cliffs	2,905'	+3,695'	Greenhorn	6,984'	-384'
Chacra	3,770'	+2,830'	Graneros	7,037'	-437'
Cliffhouse	4,575'	+2,025'	Dakota	7,157'	-557'
Mancos	5,271'	+1,329'	T.D.	7,350'	-750'

3. Estimated depths at which oil, water, gas or other mineral bearing formations are expected to be encountered:

<u>Formation</u>	<u>Depth</u>	<u>Datum</u>	<u>Content</u>
Pictured Cliffs	2,905'	+3,695'	Gas
Chacra	3,770'	+2,830'	Gas
Dakota	7,157'	- 557'	Gas; Primary Objective

MARATHON OIL COMPANY
DRILLING OPERATIONS PLAN
PAGE TWO

4. The Proposed Casing Program:

Casing Design

CASING STRING	HOLE SIZE	INTERVAL	SECTION LENGTH	SIZE (OD)	WEIGHT, GRADE AND JOINT	NEW OR USED	MUD WEIGHT	TENSION LOAD	Sft	SF _c	SF _b
Conductor	22"	0'-40'	40'	18"	Open	New	NA	NA	23.500		
Surface	12-1/4"	0'-500'	500'	9-5/8"	36# K-55	New	9.5 PPG	18000 #	2.5x85	8.178	1.880
Intermediate	8-3/4"	0'-3850'	3,850'	7"	20# K-55	New	9.5 PPG	98275 #	14.524	1.5x133	1.709
		3850'-4775'	4,775'	7"	23# K-55	New	9.5 PPG	21275 #	2.1x23	1.3x92	4.431
* Production	6-1/8"	0'-3100'	3,100'	4-1/2"	11.6# K-55	New	9.0 PPG	80585 #	3.3x11	2.9x68	1.274
		3100'-7350'	7,350'	4-1/2"	10.5# K-55	New	9.0 PPG	44625 #		1.1x74	1.252

* Note: If the Chacra is found to be productive, a 4-1/2", K-55, 10.5#, ST&C Liner will be run from 4,575' to 7,350' (200' overlap), and a dual completion of the Chacra and Dakota will be made.

Cement Program:

Surface Casing:

265 sx of Class "B" w/2% CaCl₂. Cement top at surface using 100% excess.
Centralizers: 3
WOC: 12 hours

Intermediate Casing:

190 sx Light cement (Halliburton Light or equivalent) w/2% CaCl₂ followed by 100 sx Class "B" w/2% CaCl₂. Cement top at 2,500' to cover Fruitland, using 20% excess based on calipered hole.
Centralizers: 10
WOC: 12 hours

Production Casing:

90 sx 50-50 Poz-mix w/6% gel, .8% fluid loss reducer (Halliburton Halad-9 or equivalent) and 2#/sack walnut shells (Halliburton Tuf-Plug or equivalent) followed by 100 sx neat Class "B". A sufficient volume of 2% KCl water will be pumped ahead of the slurry to fill the annulus to surface. Cement top 1,000' above Dakota using 20% excess based on calipered hole.
Centralizers: 20
WOC: 12 hours

5. Pressure Control Equipment:

BOP equipment will include a double-ram type preventer equipped with pipe and blind rams and a rotating head (API arrangement SRdG). All equipment will have 3,000 psi working pressure or greater. Rams, valves, lines, and choke manifold will be tested to 750 psi before drilling out from under surface casing. Surface casing will be tested to 750 psi before drilling out. After drilling casing shoe and drilling an additional 5' of hole, a leakoff test will be run. After running the 7" intermediate casing, all BOP equipment and casing will be tested to 2,200 psi. After drilling the casing shoe and making 5' of hole, a leakoff test will be run. The accumulator will be of sufficient size to open and close all components of the BOP system. Daily checks of the equipment will be made and the rams will be operated on trips.

6. Drilling Mud Program:

<u>From</u>	<u>To</u>	<u>Type Mud</u>	<u>Weight</u>	<u>% Oil</u>	<u>Water Loss</u>
0	500'	Native	8.5-9.0	0	No Control
500'	4,750'	Gel	8.5-9.2	0	No Control
4,750'	7,300'	Air	---	---	---

7. Auxillary Equipment Required:

A drilling rate recorder calibrated to record each foot of hole drilled will be available.

A single shot drift indicator will be used.

Mud equipment will include a shale shaker, desander, desilter, gas buster, and/or degasser.

<u>From</u>	<u>To</u>	<u>Maximum Distance Between Surveys</u>	<u>Maximum Deviation From Vertical</u>	<u>Maximum Change Per 100' of Depth</u>
0	500'	100'	1°	1°
500'	7,350'	500'	5°	1°

8. Testing, Logging, Coring and Fracing Program:

Intermediate Casing:

DIL, CAL, CNL & FDC logs will be run from 4,775' to surface casing shoe.
 GR log will be run from 4,775' to top of surface casing.

Production Casing:

DIL, GR, FDC, CAL, SNP will be run from 7,350' to intermediate casing shoe.

Samples will be taken every 30' from 500' to T.D.

No DST's or cores are planned.

8. Testing, Logging, Coring and Fracing Program (cont'd):

Fracing Program:

After the casing is run and cemented, the zones of interest will be perforated. If stimulation is necessary, the well will be fraced with gelled water and sand. Fracing with volatile liquids is not planned.

See Diagram "E"

9. Abnormal Conditions:

No abnormal pressures or temperatures are anticipated.

10. Anticipated starting date and duration:

Starting Date: August 15, 1980

Duration: 9 days

Name

Art. Guthrie


Title

ASST. Drilling Supt.

Date

6-25-80

Marathon Oil Company
Jicarilla Apache #12E
1,850' FNL & 930' FNL
Unit E, Sec. 33, T26N, R5W
Rio Arriba Co., New Mexico

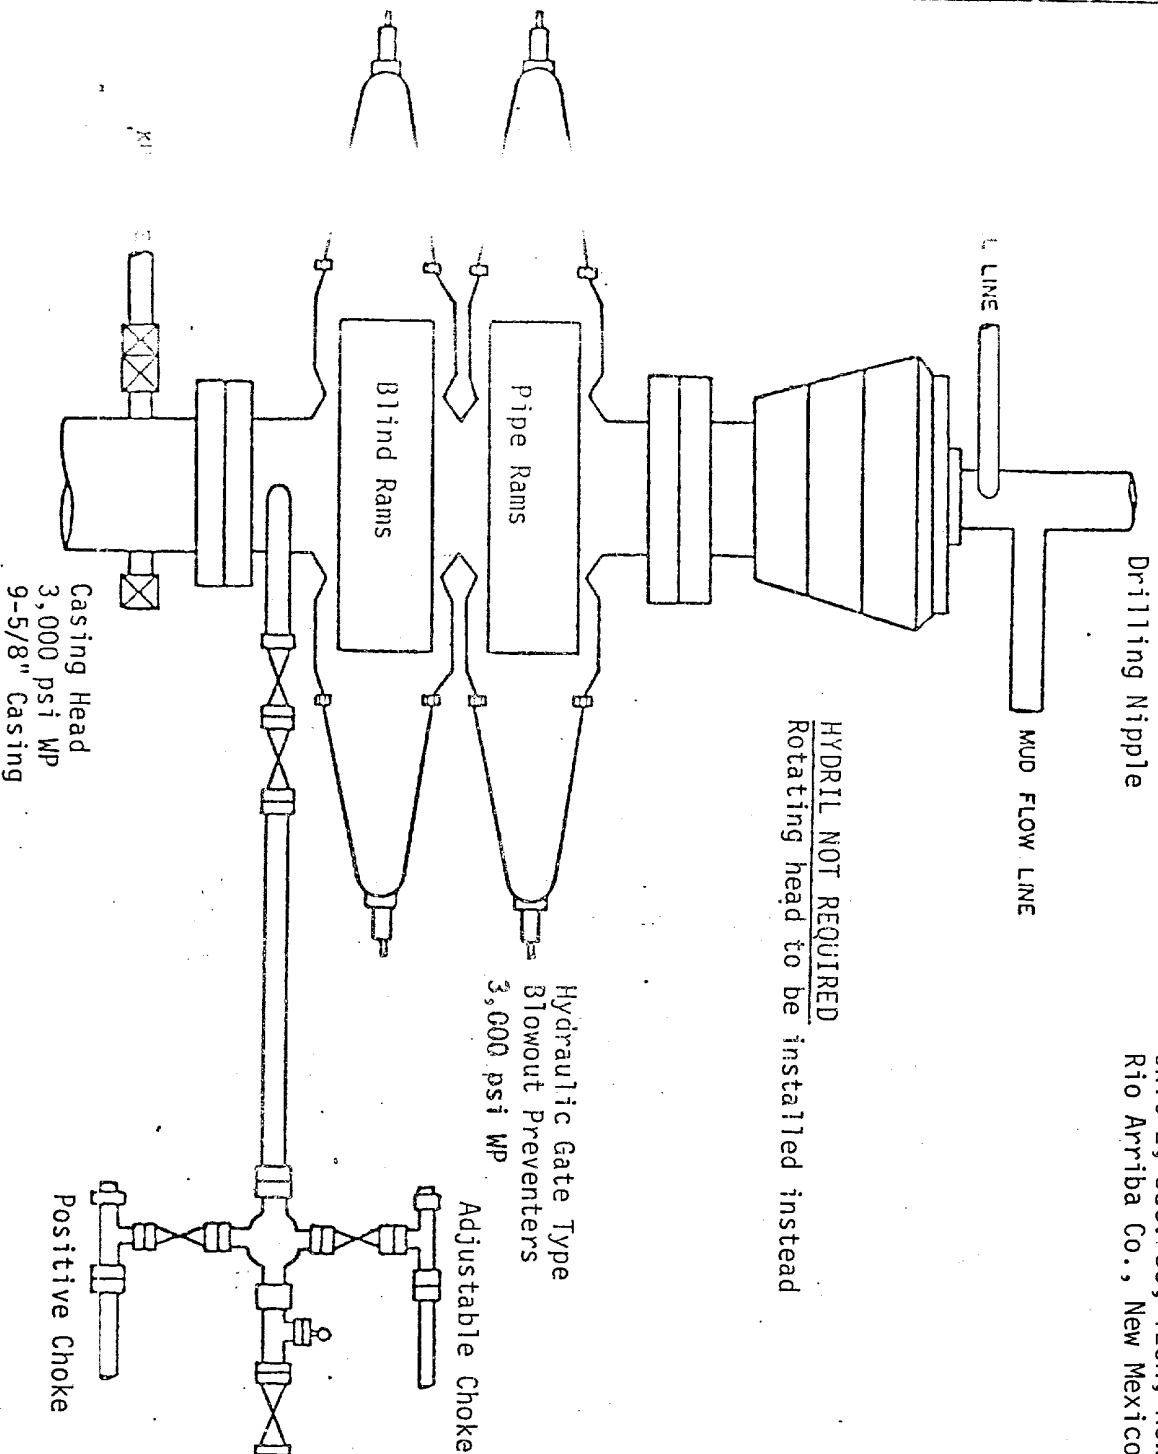

HYDRIL NOT REQUIRED
Rotating head to be installed instead

1. Blowout preventers, master valve, plug valve and all fittings must be in good condition. Use new API Seal Rings.
2. All fittings (gates, valves, etc.) to be of equivalent pressure rating as preventers. Valves to be flanged and at least 2" unless otherwise specified. Valves next to BOP to be plug type and nominal 3".
3. Equipment through which bit must pass shall be as large as the inside diameter of the casing that is being drilled through.
4. Safety valve (Omsco or equivalent) must be available on rig floor at all times and with proper connections. The I.D. of safety valves should be as great as I.D. of tool joints on drill pipe.
5. Kelly safety valve installed, same working pressure as BOP's.
6. All lines and controls to preventers must be connected and tested before drilling out of surface pipe.
7. BOP's must be fluid operated, complete with accumulator. Controls may be either on floor or ground near steps from rig floor.
8. Fillup line tied to drilling nipple, the connection must be below and approximately 90° to the flow line.
9. Gauge will be installed for testing but removed while drilling.
10. Spool not required, but when side outlet on BOP's is used, it must be below bottom ram.
11. Casinghead and casinghead fittings to be furnished by Marathon Oil Company.

MARATHON OIL COMPANY
SURFACE USE & OPERATIONS PLAN

DATE: June 25, 1980

WELL NAME: Jicarilla Apache #12-E

LOCATION: 1,850' FNL & 930' FWL, Unit E, Sec. 33, T26N, R5W, Rio Arriba Co., New Mexico

#1 Existing Roads:

- A. Proposed well site as staked. (Actual staking should include two each 200-foot directional reference stakes).

See attached survey plat.

- B. Route and distance from nearest town and locatable reference point to where well access route leaves main road.

See attached map Diagram "A".

- C. Access road(s) to location color-coded or labeled.

See attached map Diagram "A" color coded green.

- D. If exploratory well, all existing roads within a 3-mile radius (including type of surface, conditions, etc.).

Not applicable.

- E. If development well, all existing roads within a 1-mile radius of well site.

See Diagram "A".

- F. Plans for improvement and/or maintenance of existing roads.

Blade and gravel where needed.

#2 Planned Access Roads:

Map showing all necessary access roads to be constructed or reconstructed, showing:

- | | |
|--|----------------------|
| (1) Width | 16' |
| (2) Maximum grades | 0 to 0.5% |
| (3) Turnouts | None required. |
| (4) Drainage design | Ditched and crowned. |
| (5) Location and size of culverts and brief description of any major cuts and fills. | |

There will be no cuts, fills or culverts on access road.

- (6) Surfacing material

Gravel where needed.

- (7) Necessary gates, cattleguards, or fence cuts.

None required.

- (8) (New or reconstructed roads are to be center-line flagged at time of location staking).

New access road is center-line flagged w/hot blue & orange flagging material, and walked 40' on each side by Archeologists from San Juan College, Farmington, NM.

#3 Location of Existing Wells:

Two-mile radius map if exploratory, or 1-mile radius map if development well, showing and identifying existing:

- | | |
|--|----------------------|
| (1) Water wells | None |
| (2) Abandoned wells | See map Diagram "A". |
| (3) Temporary abandoned wells | None |
| (4) Disposal wells | None |
| (5) Drilling wells | None |
| (6) Producing wells | See map Diagram "A" |
| (7) Shut-in wells | See map Diagram "A" |
| (8) Injection wells | None |
| (9) Monitoring or observation wells for other resources. | None |

#4 Location of Existing and/or Proposed Facilities:

A. Within 1-mile radius of location show the following existing facilities owned or controlled by lessee/operator:

- | | |
|--|---------------------|
| (1) Tank Batteries | See map Diagram "A" |
| (2) Production Facilities | See map Diagram "A" |
| (3) Gathering Lines | None |
| (4) Gas Gathering Lines | None |
| (5) Injection Lines (Indicate if any of the above lines are buried). | None |
| (6) Disposal Lines | None |

B. If new facilities are contemplated, in the event of production, show:

- (1) Proposed location and attendant lines by flagging if off of well pad.
Adjacent to the road and as close to the proposed drill site as possible without setting on any fill.
See Diagram "B".

- (2) Dimensions of Facilities
See Diagram "B".

- (3) Construction methods and materials.

Good engineering practices will be used in the construction of these facilities and materials will be obtained through local vendors and contractors.

MARATHON OIL COMPANY
SURFACE USE & OPERATIONS PLAN

- E. If new facilities are contemplated, in the event of production, show:
(cont'd)
- (4) Protective measures and devices to protect livestock and wildlife.
Woven wire fences of the pit areas and flagging, if necessary.

- C. Plans for rehabilitation of disturbed areas no longer needed for operations after construction completed.
Restoration of the drill site and tank battery areas will be reshaped to conform with the topography. The top soil will be redistributed at the proper time. The sites will be reseeded as per the recommended seed mixture.

#5 Location and Type of Water Supply:

- A. Show location and type of water supply either on map or by written description.
Water supply is a water hole on the Tapicito Creek, located in the NW/4 of Sec. 28, T26N, R5W. See map Diagram "A", color coded blue.
- B. State method of transporting water, and show any roads or pipelines needed.
Water will be hauled by truck to the well site. See map Diagram "A" color coded blue for water haul route.
- C. If water well is to be drilled on lease, so state. (No APD for water well necessary, however, unless it will penetrate potential hydrocarbon horizons).
No water well will be drilled.

#6 Source of Construction Materials:

- A. Show information either on map or by written description.
Construction materials will be native soil or purchased from a Jobber and hauled to the well site by same.
- B. Identify if from Federal or Indian Land.
None
- C. Describe where materials, such as sand, gravel, stone and soil material, are to be obtained and used.
Any needed materials will be purchased from a Jobber and hauled to the well site.
- D. Show any needed access roads crossing Federal or Indian Lands under Item 2.
None

#7 Methods of handling Waste Disposal:

Describe methods and location of proposed containment and disposal of waste material, including:

- | | |
|----------------------------------|-------------|
| (1) Cuttings | Reserve Pit |
| (2) Drilling fluids | Reserve Pit |
| (3) Produced fluids (oil, water) | Frac Tanks |

MARATHON OIL COMPANY
SURFACE USE & OPERATIONS PLAN

#7 Methods of Handling Waste Disposal: (cont'd)

(4) Sewage Porta Poty

(5) Garbage and other waste material (Trash pits will be completely contained with small mesh wire to prevent wind scattering trash before being burned or buried).

There will be a 10' x 10' burn pit on the drill site, and it will be fenced.

(5) Statement regarding proper cleanup of well site area when rig moves out.

At the completion of drilling, the site and surrounding area will be cleaned up and all burnable material will be put in the burn pit and burned. All foreign material will be buried.

#8 Ancillary Facilities:

Identify all proposed camps and airstrips on a map as to their location, area required and construction methods. (Camp center and airstrip center lines to be staked on the ground).

None

#9 Wellsite Layout:

A plat (not less than 1" = 50') showing:

(1) Cross sections of drill pad with cuts and fills.

See Diagram "C"

(2) Location of mud tanks, reserve, burn and trash pits, pipe racks, living facilities and soil material stockpiles.

See Diagram "D"

(3) Rig orientation, parking areas and access roads.

See Diagram "D"

(4) Statement as to whether pits are to be lined or unlined. (Approval as used in this section means field approval of location. All necessary staking of facilities may be done at time of field inspection). A registered surveyor is not mandatory for such operations.

Pits will not be lined.

#10 Plans for Restoration of Surface:

State restoration program upon completion of operations, including:

(1) Backfilling, leveling, contouring and waste disposal; segregation of spoils materials as needed.

The drill site will be cleaned and waste material will be put in the trash burn pit, which will be covered at the finish of the drilling operation. The reserve pit will be backfilled as soon as it is dry.

(2) Revegetation and rehabilitation - including access roads (normally per BLM recommendations).

The top soil will be redistributed and at the proper season and a seed mixture of BLM requirements will be drilled planted.

#10 Plans for Restoration of Surface: (cont'd)

- (3) Prior to rig release, pits will be fenced and so maintained until cleanup.

The reserve pit will be fenced on 3 sides during drilling. At the completion of the drilling, all pits will be fenced on the one remaining side.

- (4) If oil on pit, remove oil or install overhead flagging.

If there is oil on the reserve pit, it will be removed or flagged with overhead flagging.

- (5) Timetable for commencement and completion of rehabilitation operations.

Depending upon climatic conditions, restoration should be completed from six months to one year after spud date.

#11 Other Information:

General Description of:

- (1) Topography, soil characteristics, geologic features, flora and fauna. Topo is juniper and sage covered hills, occasionally dissected by drainage features. Flora is pinon, juniper sage, prickly pear cacti, galleta, Indian rice grass. Fauna is deer, rabbits, fox, cattle and sheep.
(2) Other surface use activities and surface ownership of all involved lands.

The drill site and access road are owned by the Jicarilla Apache Nation.

- (3) Proximity of water, occupied dwellings, archeological, historical or cultural sites.

There is no water or occupied dwellings in the area. Archeological services are to be performed by San Juan College, Farmington, NM.

#12 Lessee's or Operator's Representative:

Mr. K.A. Thoma
Marathon Oil Company
P.O. Box 2659
Casper, WY 82602
(307) 235-2511 Ext. 514

- #13 Certification: The following statement is to be incorporated in the plan and must be signed by the lessee's or operator's field representative who is identified in item No. 12 of the plan:

I hereby certify that I, or persons under my direct supervision, have inspected the proposed drillsite and access route; that I am familiar with the conditions which presently exist; that the statements made in this plan are, to the best of my knowledge, true and correct; and, that the work associated with the operations proposed herein will be performed by Marathon Oil Company and its contractors and subcontractors in conformity with this plan and the terms and conditions under which it is approved.

6-25-80 AL Luthin
Date Name

Asst. Drilling-Supt.
Title

Ref. 6596.9

Ref. 6606.9

Ref. 6612.1







Scale: 1"=50'



KERR LAND SURVEYING

MARATHON OIL COMPANY, MARATHON APACHE
Company & Well Name

2340' TNL 930' W. 13-T24N-E5W
LOCATION

NIO ARRIJA COUNTY, NEW MEXICO
County and State

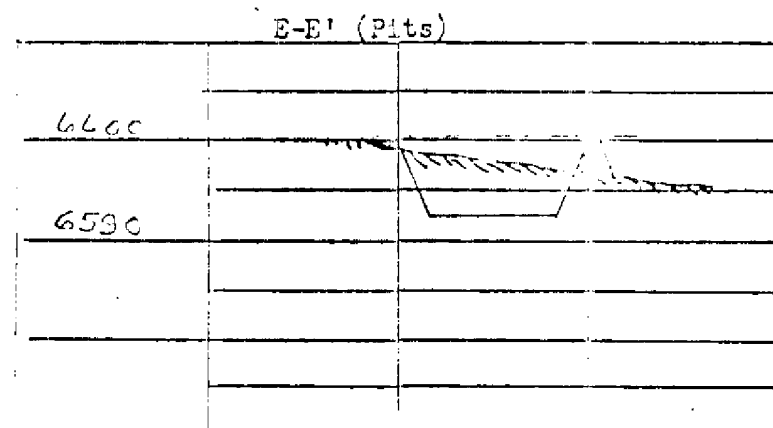 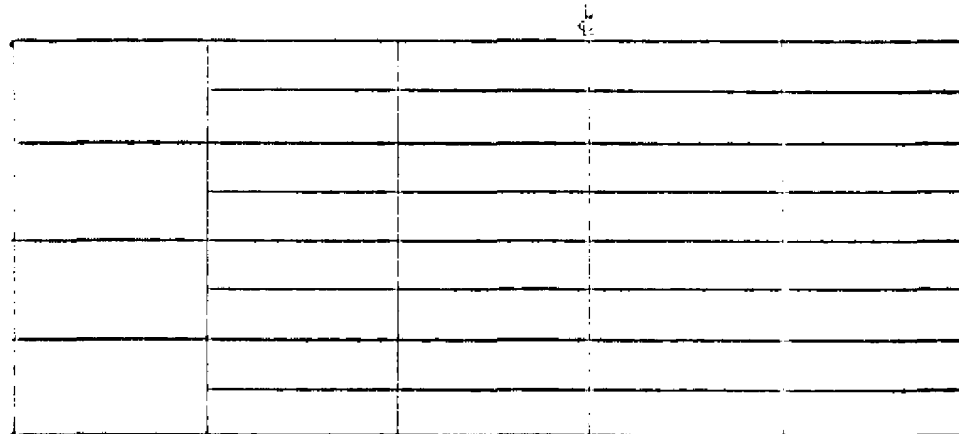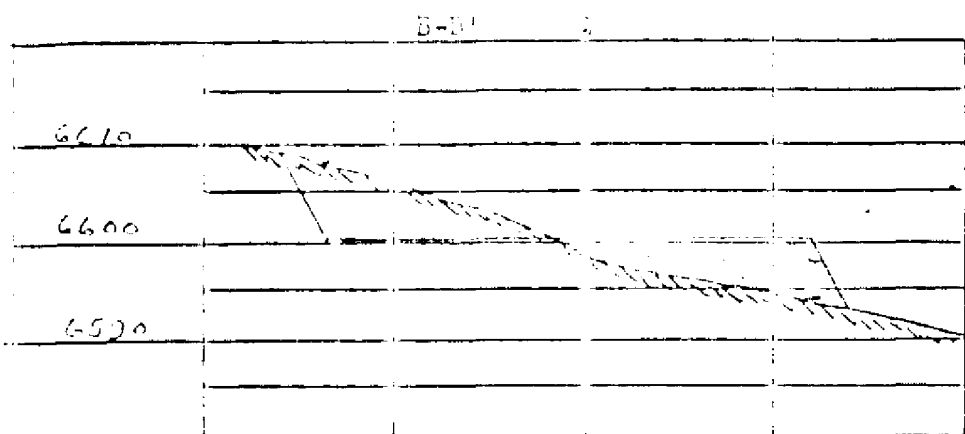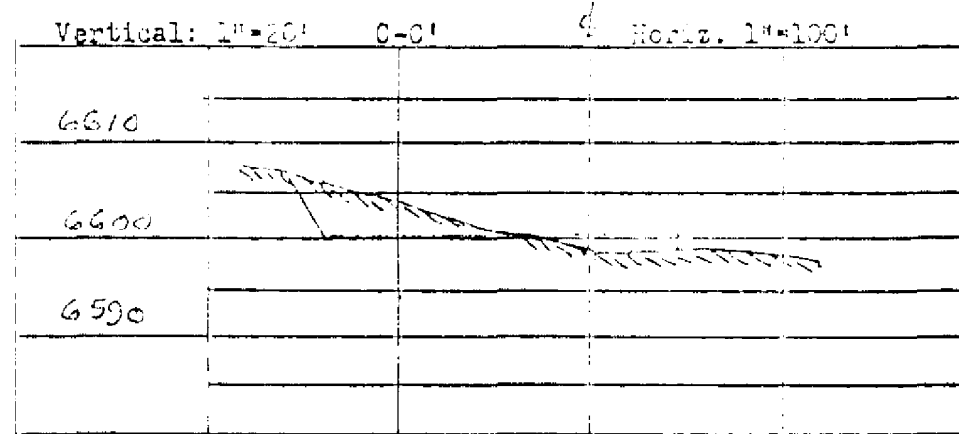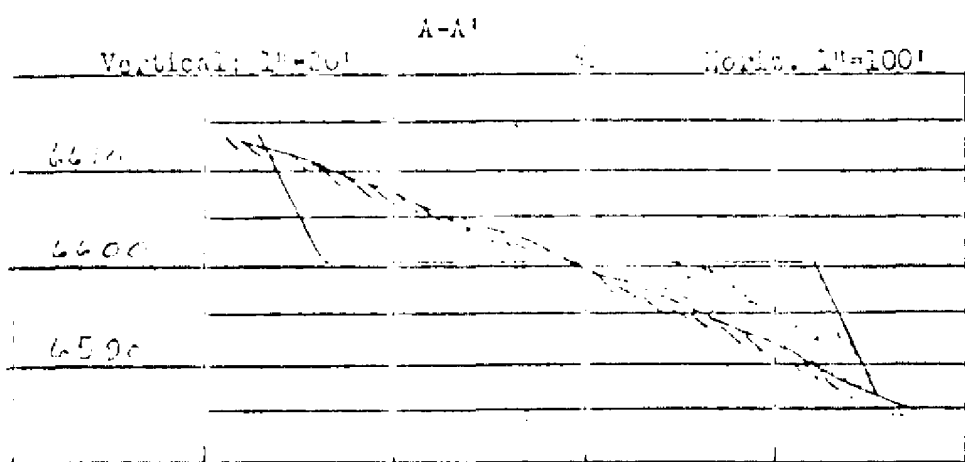

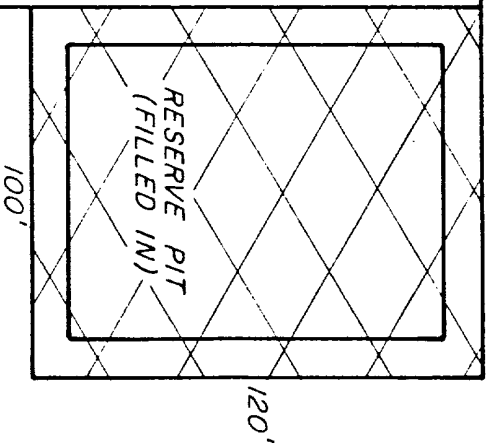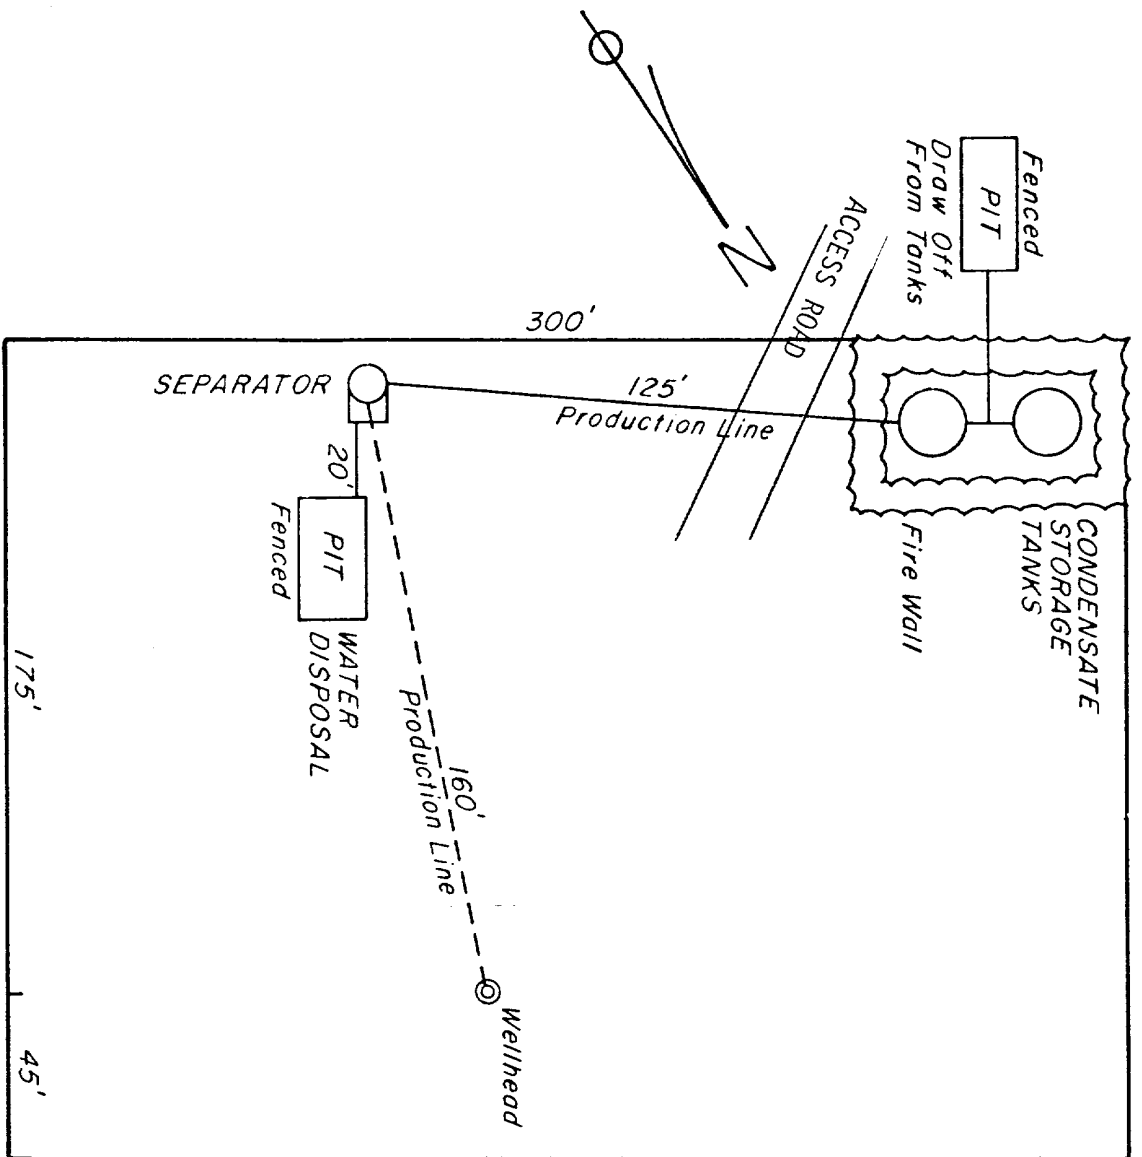




Marathon Oil Company
 Jicarilla Apache #12E
 1,850' FNL & 930' FWL
 Unit E, Sec. 33, T26N, R5W
 Rio Arriba Co., New Mexico

SCHEMATIC **OF** **PRODUCTION FACILITIES**

Scale 1"=50'

DIAGRAM


B

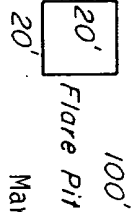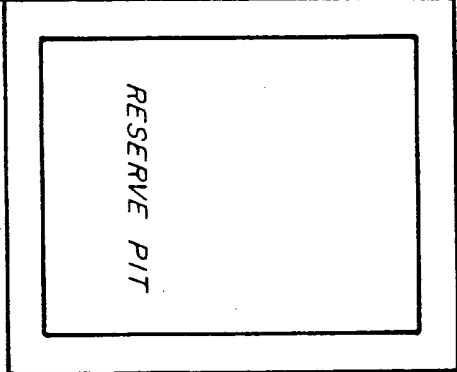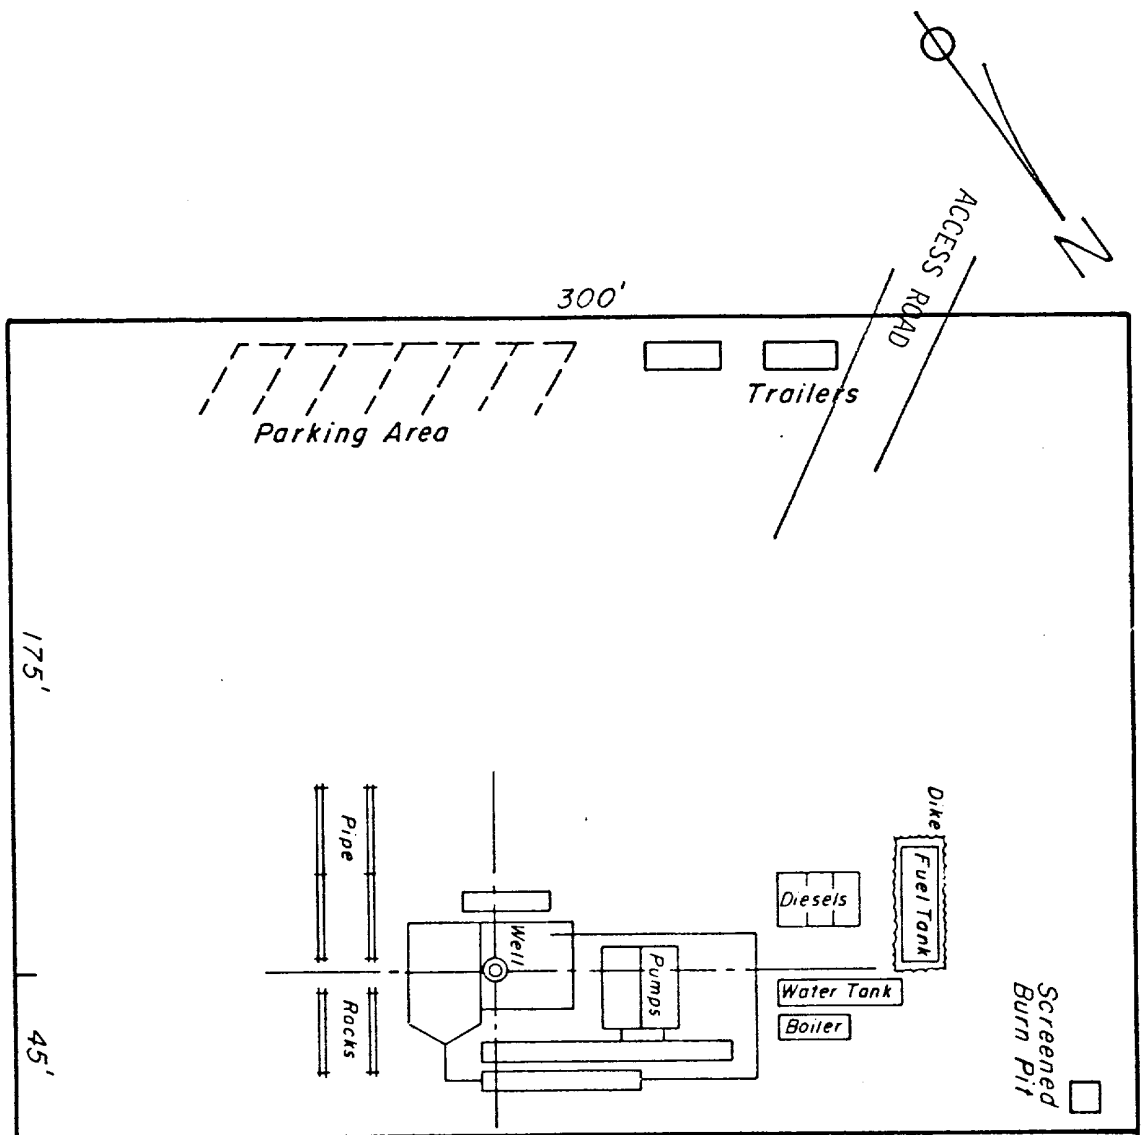

Marathon Oil Company
 Jicarilla Apache #12E
 1,850' FNL & 930' FWL
 Unit E, Sec. 33, T26N, R5W
 Rio Arriba Co., New Mexico

SCHEMATIC
 of
RIG LAYOUT
 Scale 1" = 50'

DIAGRAM

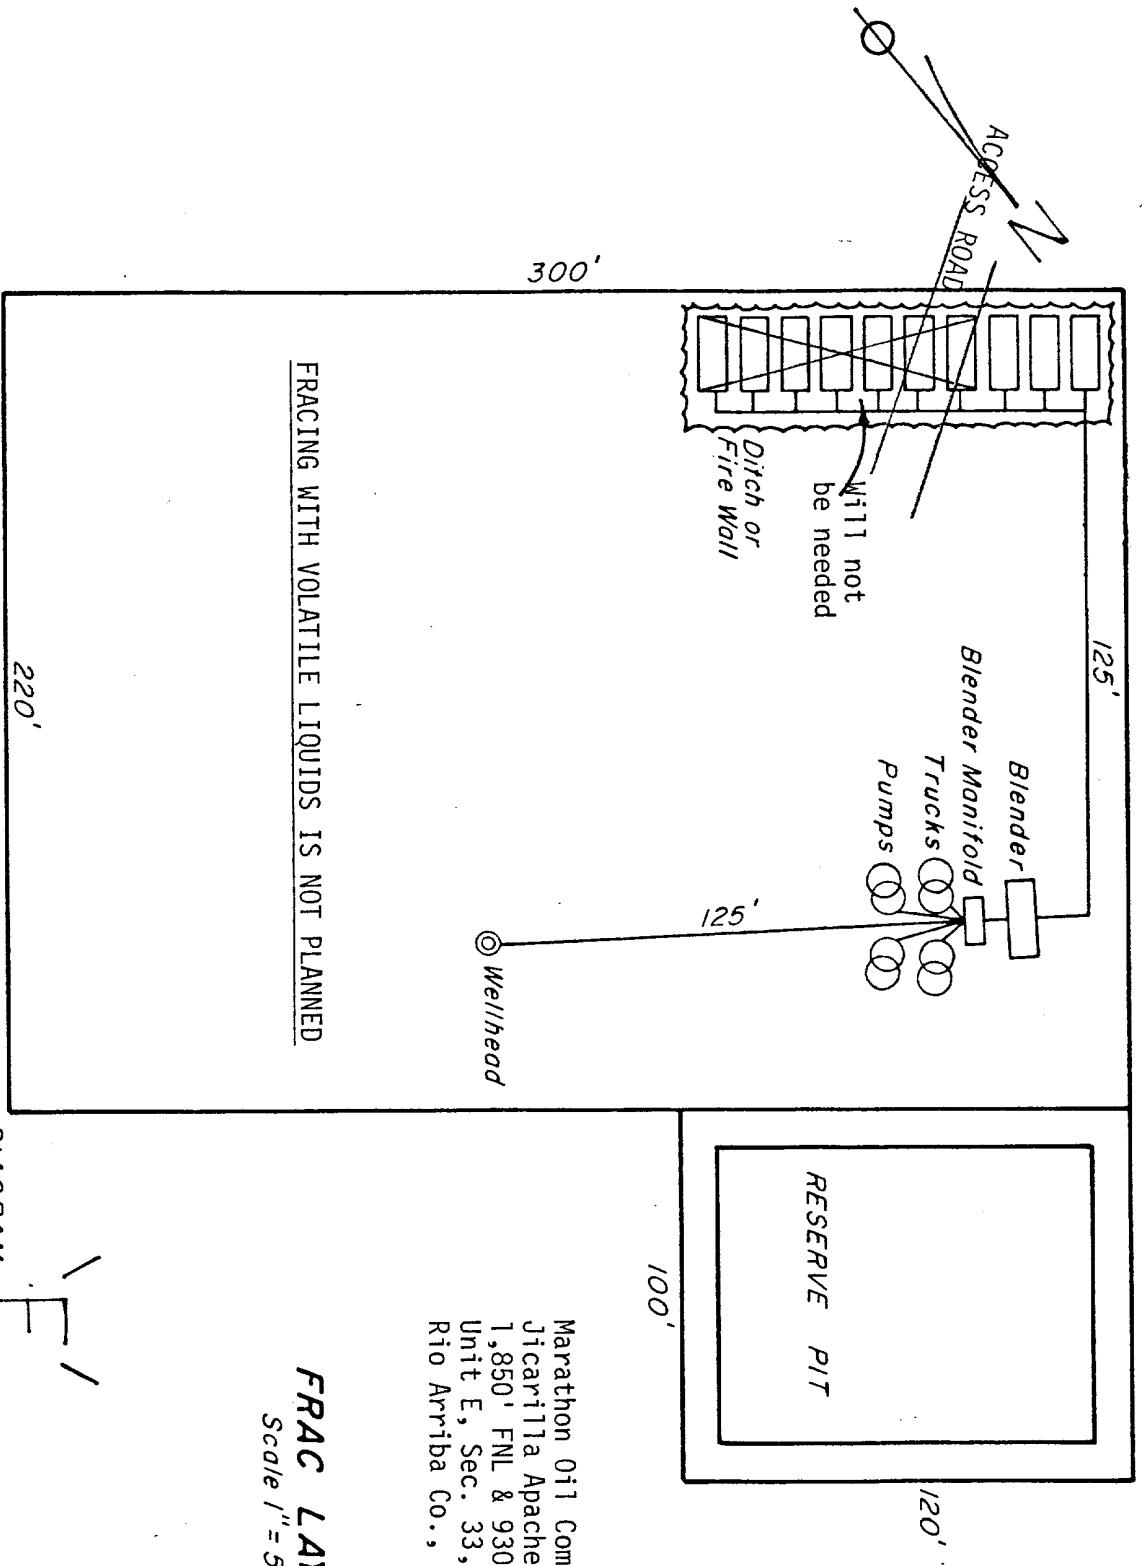


Marathon Oil Company
 Jicarilla Apache #12E
 1,850' FNL & 930' FWL
 Unit E, Sec. 33, T26N, R5W
 Rio Arriba Co., New Mexico

FRAC LAYOUT
 Scale 1" = 50'

DIAGRAM

T
26
N

T
25
N

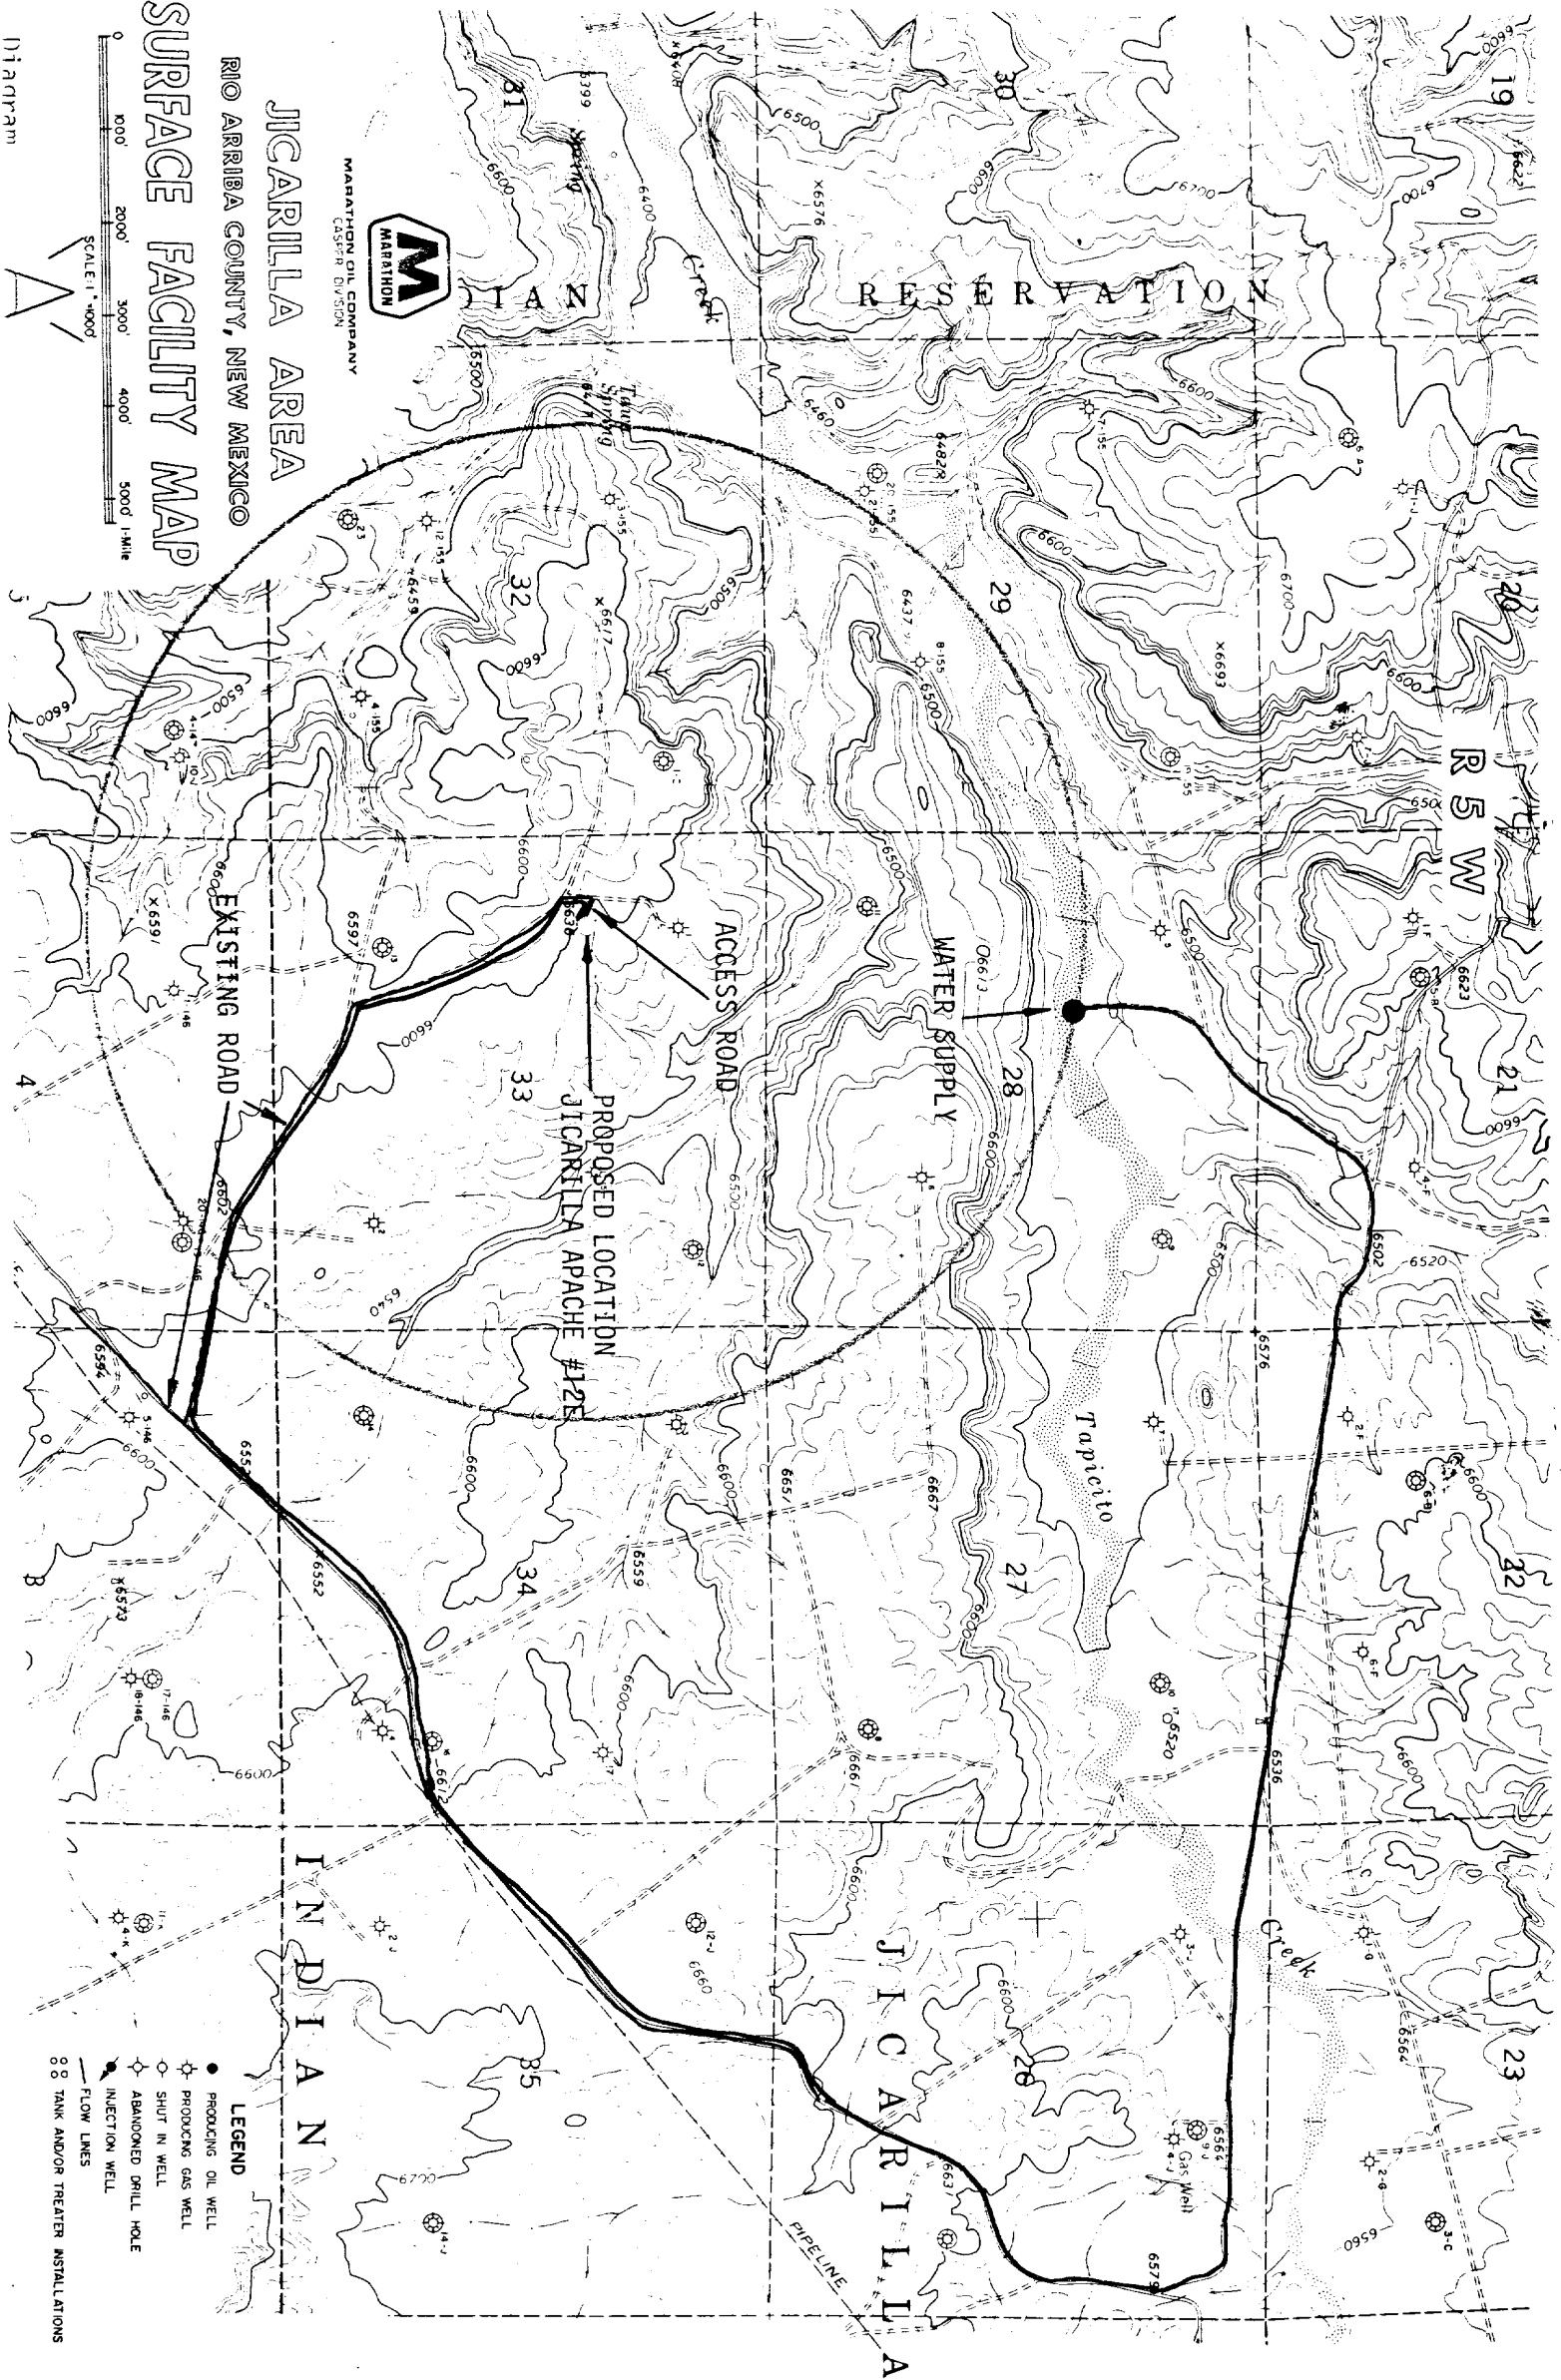

R.9.W. R.8.W. R.7.W. R.6.W. R.5.W. R.4.W.

T.27 N. T.26 N. T.25 N. T.24 N. T.23 N.

DRILLING PERMIT APPLICATION
TO ACCOMPANY
ROAD MAP
IN
JICARILLA AREA
RIO ARriba COUNTY, NEW MEXICO
APPLICANT: MARATHON OIL CO.
CASPER, WYO. 82601

Part of Diagram

A

