

UNITED STATES
DEPARTMENT OF THE INTERIOR
BUREAU OF LAND MANAGEMENT

Warren #6
G-35-25N-6W

FORM APPROVED
Budget Bureau No. 1004-0135
Expires: March 31, 1993

5. Lease Designation and Serial No.
NMSF 079139A

6. If Indian, Allottee or Tribe Name

7. If Unit or CA, Agreement Designation

8. Well Name and No.

9. API Well No.

10. Field and Pool, or Exploratory Area

11. County or Parish, State

Rio Arriba NM

SUNDRY NOTICES AND REPORTS ON WELLS

Do not use this form for proposals to drill or to deepen or reentry to a different reservoir.
Use "APPLICATION FOR PERMIT—" for such proposals

SUBMIT IN TRIPLICATE

1. Type of Well

☐ Oil Well ☐ Gas Well ☒ Other

6L-2 Compressor in Rio Arriba, CO.
Warren Fed. 2E Pipeline ROW (tie to Warren)

2. Name of Operator

Kimbell Oil Company of Texas

3. Address and Telephone No.

P.O. Box 1097 Farmington, Nm 87499 505-325-3389

4. Location of Well (Footage, Sec., T., R., M., or Survey Description)

NE 1/4 Sec 35 T25N R6W

12. CHECK APPROPRIATE BOX(S) TO INDICATE NATURE OF NOTICE, REPORT, OR OTHER DATA

TYPE OF SUBMISSION

- ☐ Notice of Intent
☐ Subsequent Report
☐ Final Abandonment Notice

TYPE OF ACTION

- ☐ Abandonment
☐ Recompletion
☐ Plugging Back
☐ Casing Repair
☐ Altering Casing
☒ Other pipeline ties EPN6
compression - 64-2 line
- ☐ Change of Plans
☐ New Construction
☐ Non-Routine Fracturing
☐ Water Shut-Off
☐ Conversion to Injection
☐ Dispose Water

(Note: Report results of multiple completion on Well Completion or Recompletion Report and Log form.)

13. Describe Proposed or Completed Operations (Clearly state all pertinent details, and give pertinent dates, including estimated date of starting any proposed work. If well is directionally drilled, give subsurface locations and measured and true vertical depths for all markers and zones pertinent to this work.)

- On 10-5-94 locations were surveyed, platfs attached.
- On 10-10-94 Southwest Archaeological Services Inc. completed a archaeological inventory of 6L-2 compressor site and Warren Federal 2E ROW, report being sent to BLM Farmington Office.
- We propose to set a compressor on-lease in the 50'x50' site to tie to EPN6 6L-2 high pressure line, and also tie 6L-2 at Warren Federal 2E to 2C-46 at the Warren 6, also on-lease ROW. We are asking for assignment of ROW, after completion, to return to EPN6.
- 6L-2 Compressor site is in the NE 1/4 NE 1/4 Sec. 35 Warren Federal 2E pipeline on lease ROW is in the SE 1/4 NE 1/4 and SW 1/4 NE 1/4 of Sec. 35.
- All installation work will be EPN6 specs. pipeline will be 4 1/2 OD; 56 Thick x 42 pi
- Due to 6L-2 tie-in being in mid-road, need slight detour; requested.

14. I hereby certify that the foregoing is true and correct

Signed Juanita M. Threl

Title Production Superintendent

Date 10-24-94

(This space for Federal or State office use)

Approved by
Conditions of approval, if any:

Title

Date

NOV 23 1994



PROVED

STRICT MANAGER

Title 18 U.S.C. Section 1001, makes it a crime for any person knowingly and willfully to make to any department or agency of the United States any false, fictitious or fraudulent statements or representations as to any matter within its jurisdiction.

*See Instruction on Reverse Side

NM000

 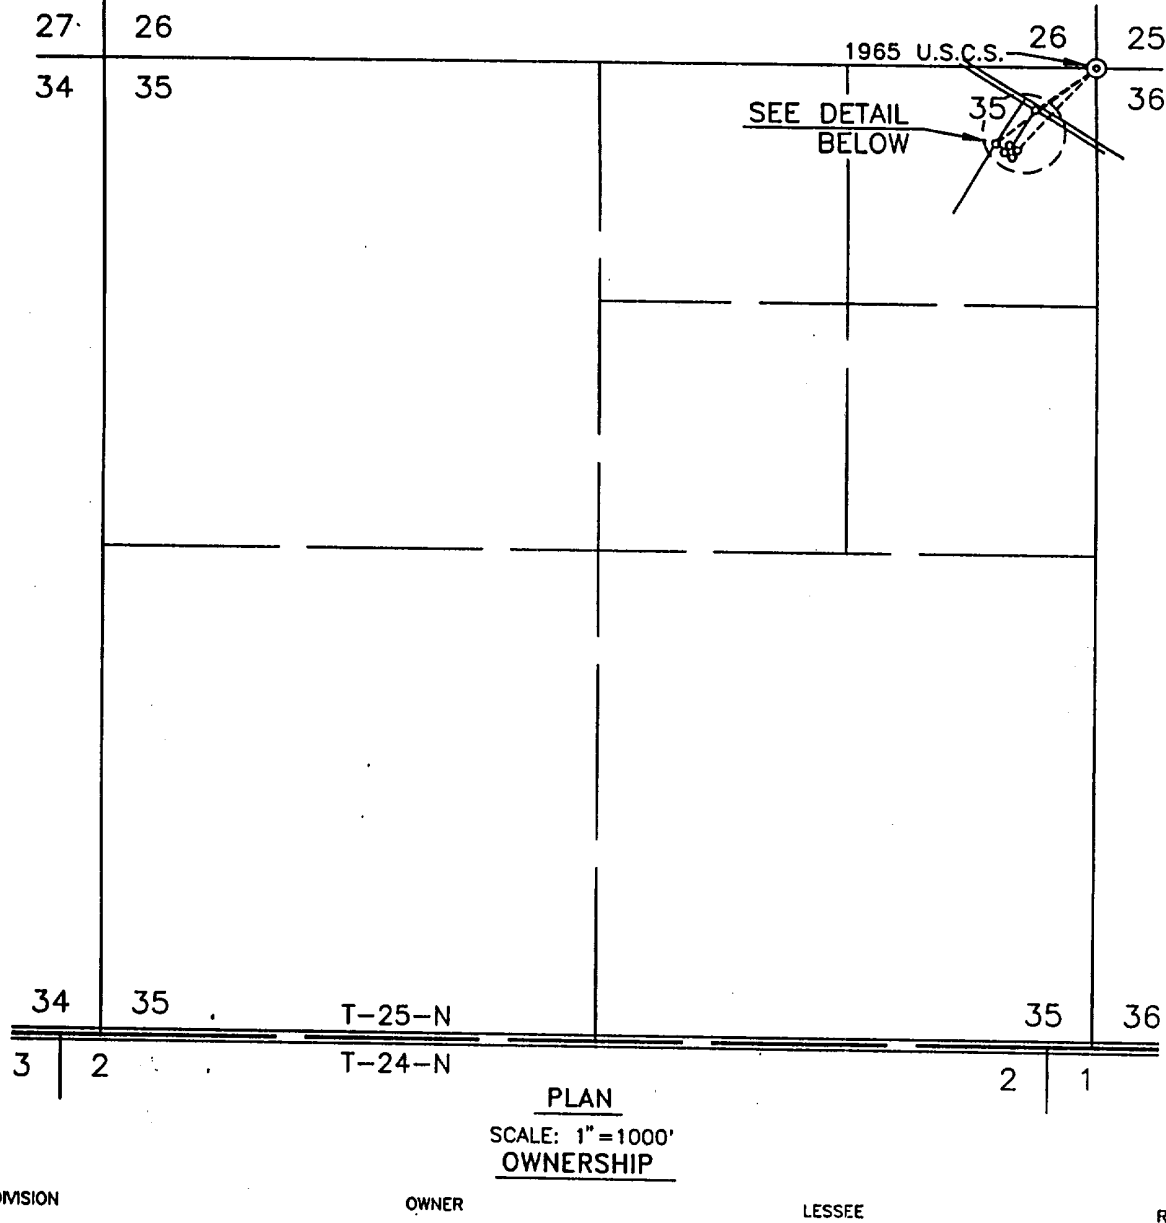

REVISIONS

REVISIONS					
#		J. CLARK		ENG. REC.	DATE
6		R/W		DRAWN	MD 10/19/94
1		J. MATTHEWS		CHECKED	
1		J. MATTHEWS		CHECKED	
1		G. PORRAS		PROJ. APP.	
				SURVEYED	10/05/94
NO.	DATE	TO	W.O.	CAD NO.	FCS012
PRINT RECORD				R/W NO.	
				W.O.	



El Paso
NATURAL GAS COMPANY

KIMBELL OIL CO. OF TEXAS
6L-2 COMPRESSOR SITE
SEC. 25, T-25-N, R-6-W, N.M.P.M.
RIO ARriba COUNTY, NEW MEXICO

SCALE SHOWN

DWG:
NO

REV

DWG. NO. _____

SCALE _____
SUBJECT 1/30/85

SURVEYED 1/30/83
TIME 6-W N M P M

COUNTY RIO ARriba STATE NEW MEXICO SECTION 35 TOWNSHIP 25-N RANGE 6-W, N.M.P.M.



DK.

NOTE: RETIE
PREVIOUS DWG. NO. OF THIS DWG. WAS 2L737.0-1.


PRELIMINARY


RODS

OWNERSHIP

1	"1" PRODUCER NAME CHANGED AND LINE RETIED PER SURVEY DATED 10/06/94 (10/19/94/MD)
---	---

Kimbell Oil Co. of Texas
Rio Arriba County

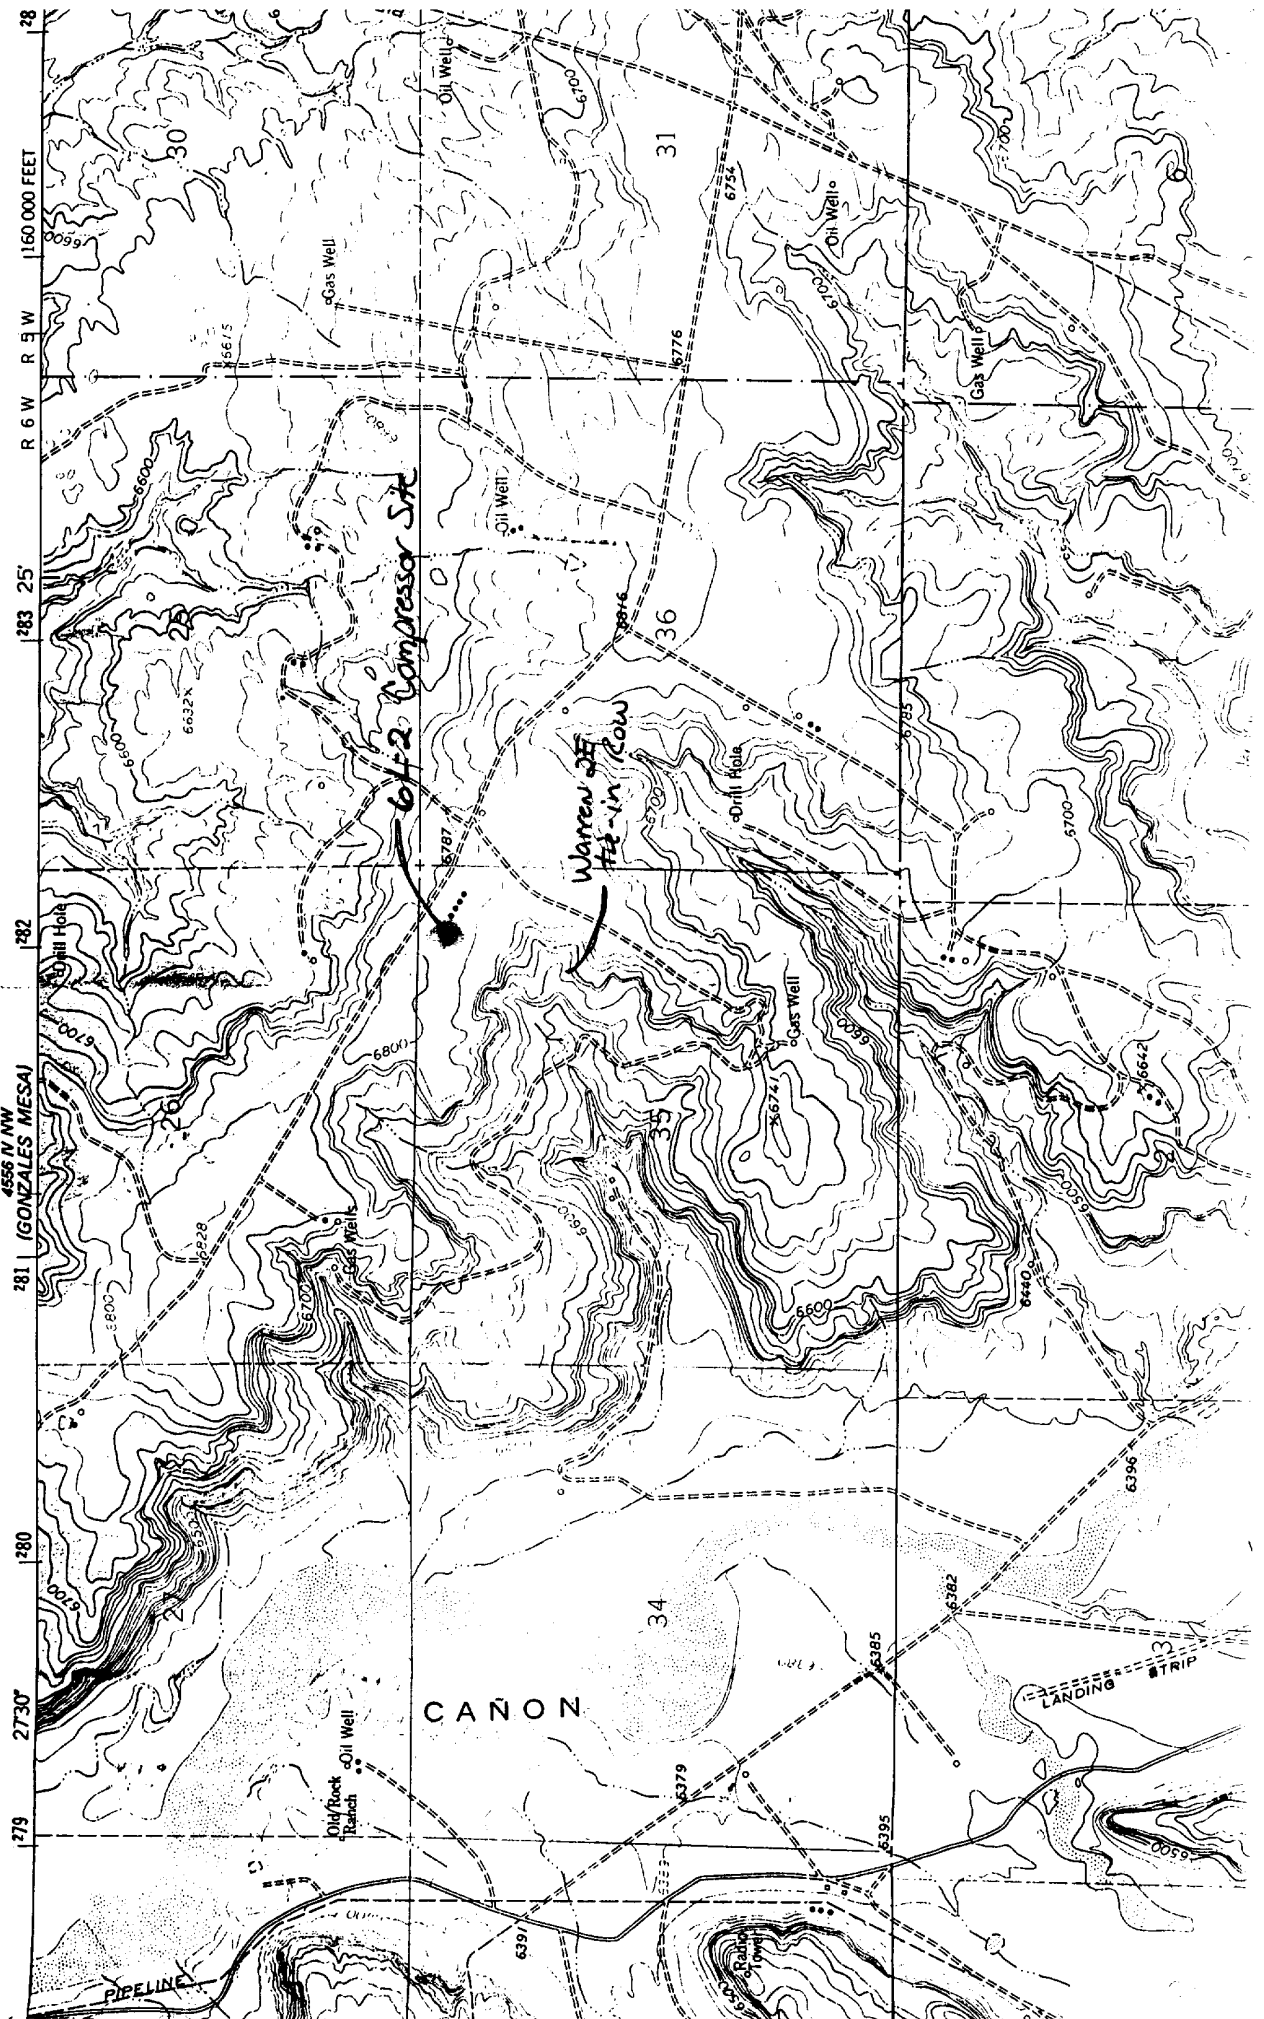

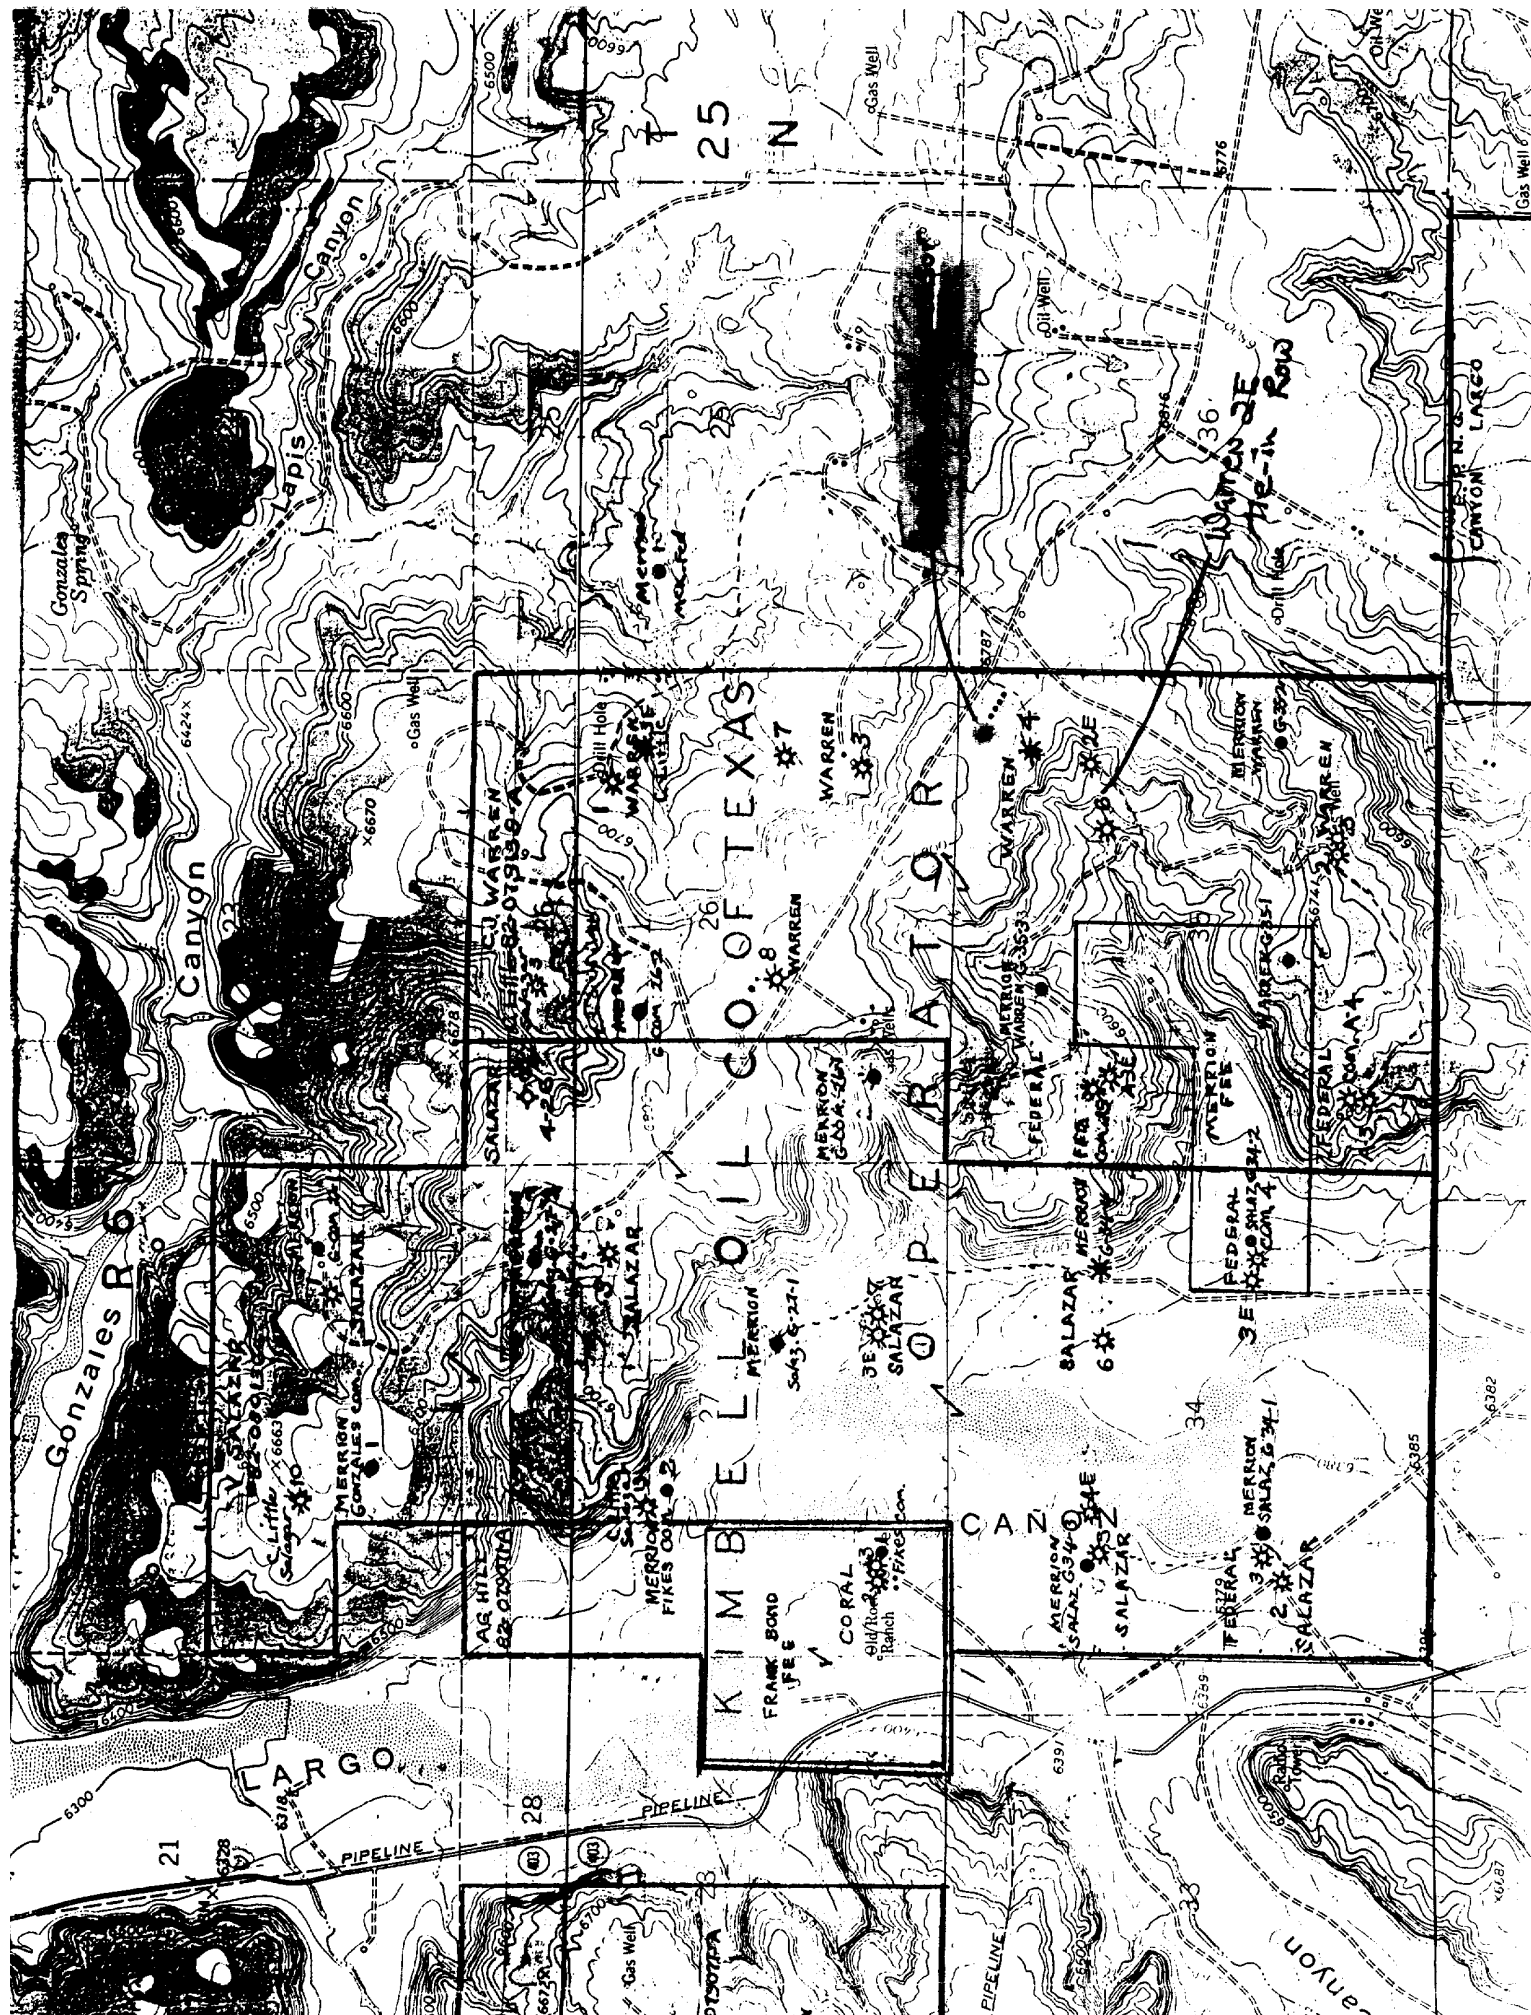

KIMBELL OIL CO. OF TEXAS

21

28

25

N

WAGON DE
THE-IN ROW

LARGO

Gonzales R

PIPELINE

PIPELINE

CAZ

PIPELINE

PIPELINE

FRANK BOND
FEE

CORAL
old Tom
Branch
Fikes Co.

MERRION
SALAZAR
FEE

FEDERAL






Surface equipment Placement

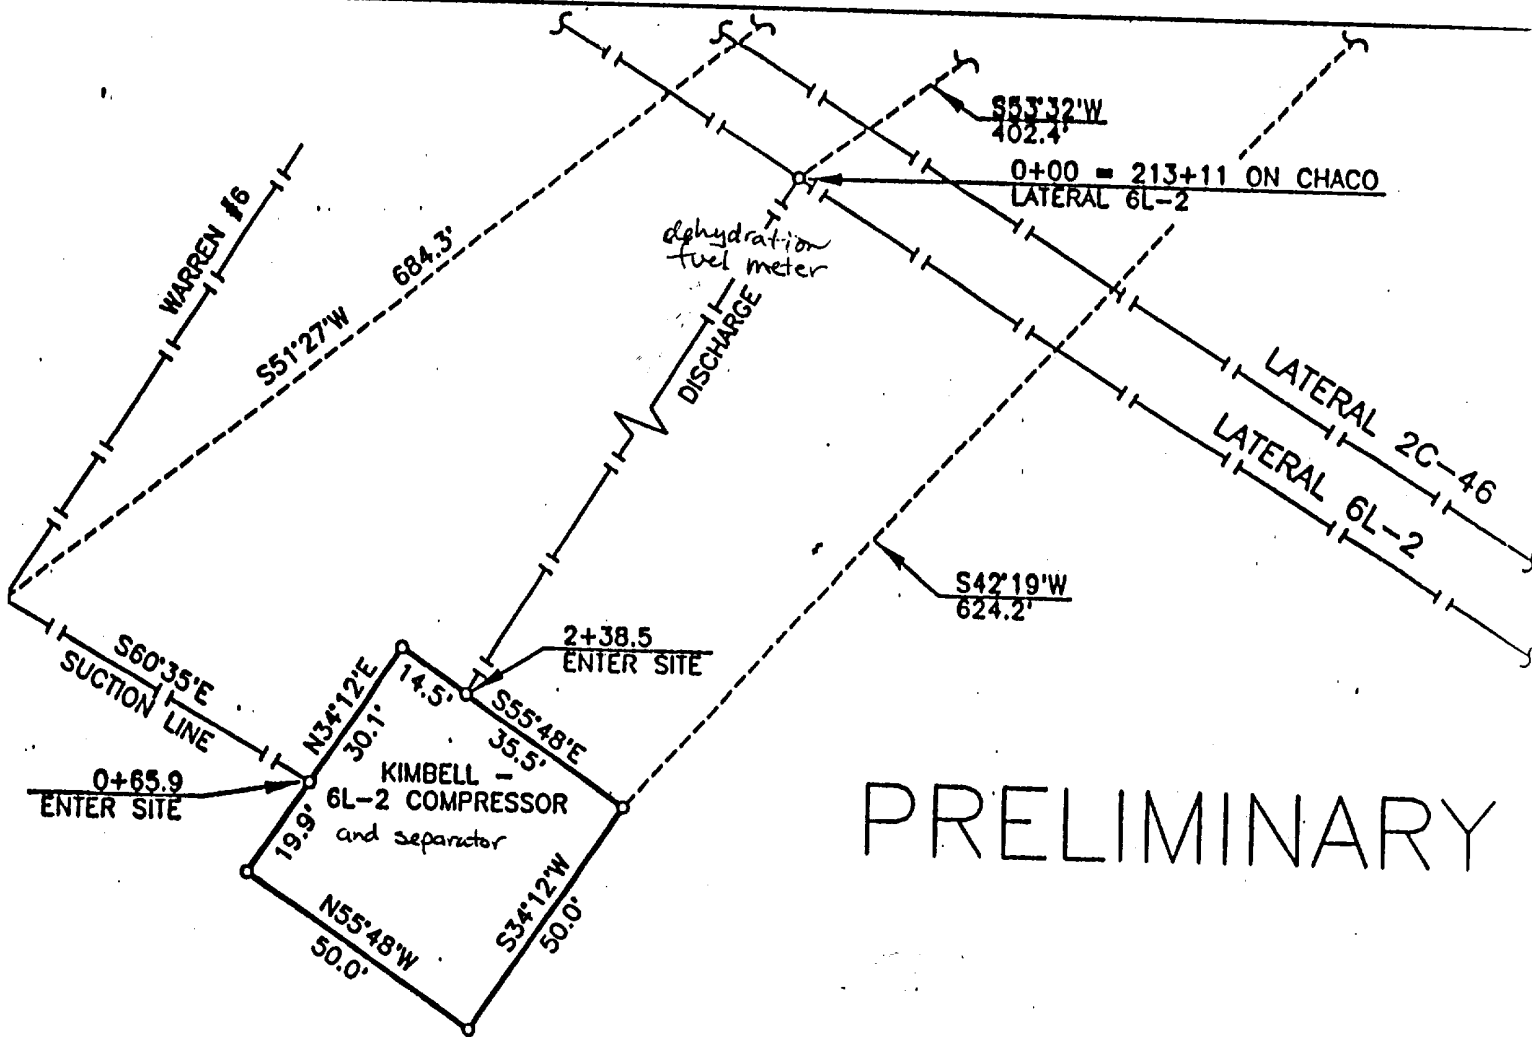

PRELIMINARY



ENO. REC.		DATE
DRAWN	MD	10/19/94
CHECKED		
CHECKED		
PROJ. APP.		
SURVEYED	10/05/94	
CAD NO. FCS012		
W.O.	R/W NO.	
	W.O.	

KIMBELL OIL CO. OF TEXAS
6L-2 COMPRESSOR SITE
SEC. 35, T-25-N, R-6-W, N.M.P.M.
RIO ARriba COUNTY, NEW MEXICO

SCALE SHOWN

DWG.
NO.

REV.