


9-29-12

will file

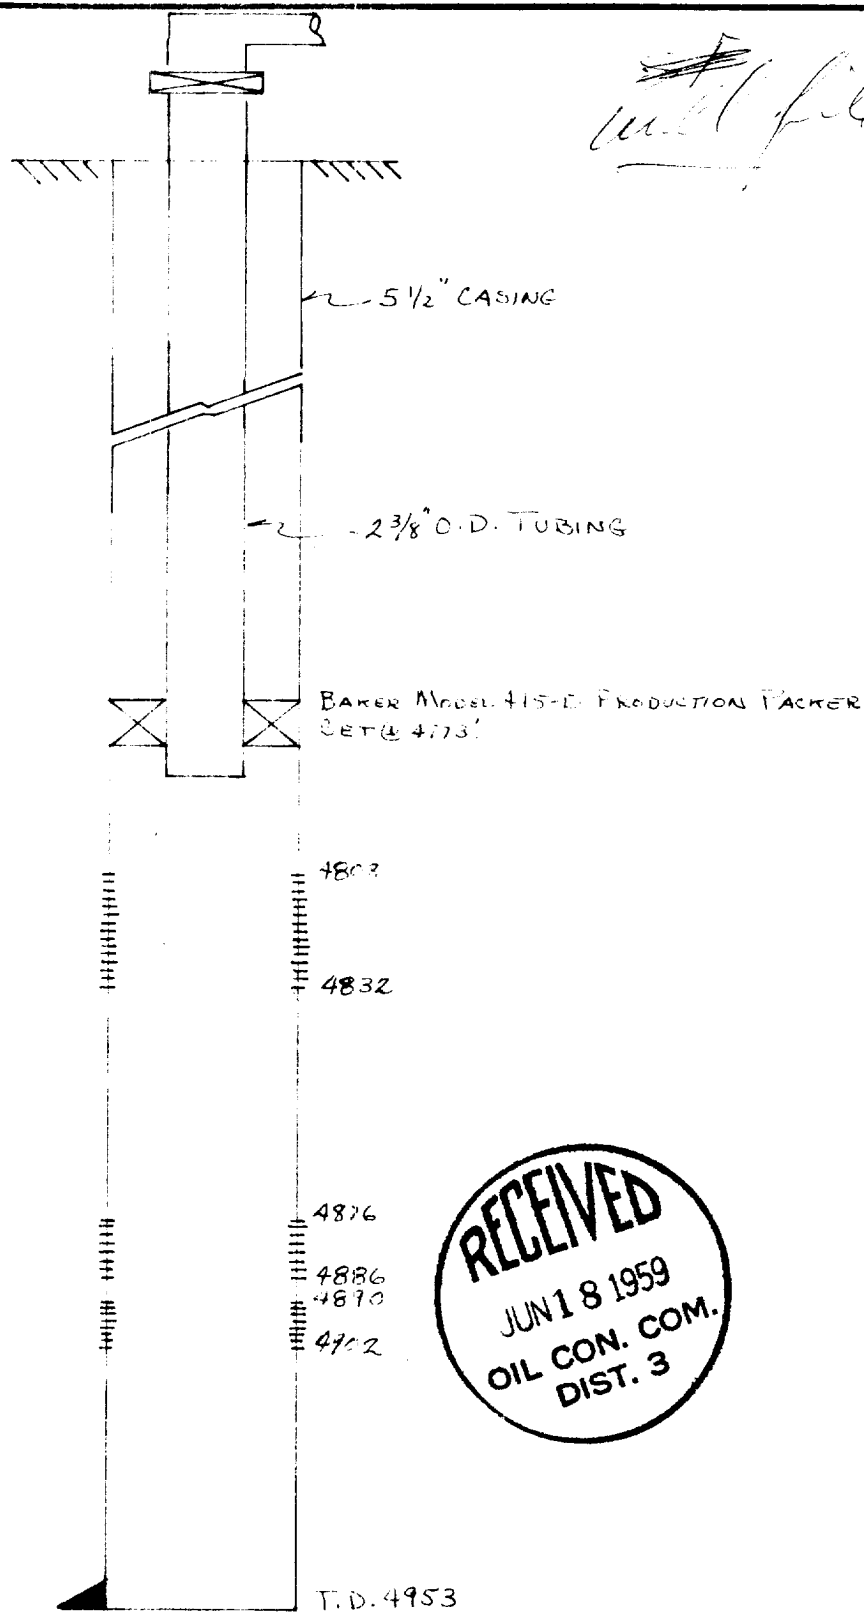

PHILLIPS PETROLEUM COMPANY

BARTLESVILLE, OKLAHOMA

BENALLY NO. 1

SW/4, SW/4, SEC. 5-25N-12W, SAN JUAN CO., NEW MEXICO

SUBSURFACE EQUIPMENT & PERFORATION LOG

DRAWN <i>SBA</i>	6-15-59	A.F.E. NO.	DWG. NO. PFC-A-2
CHECKED		SCALE NONE	SHEET NO W-1-0
APPROVED			

REVISION

BY DATE