



ILLEGIBLE

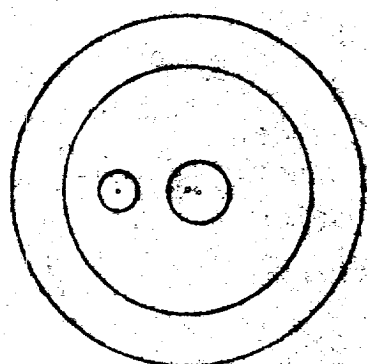

Top View

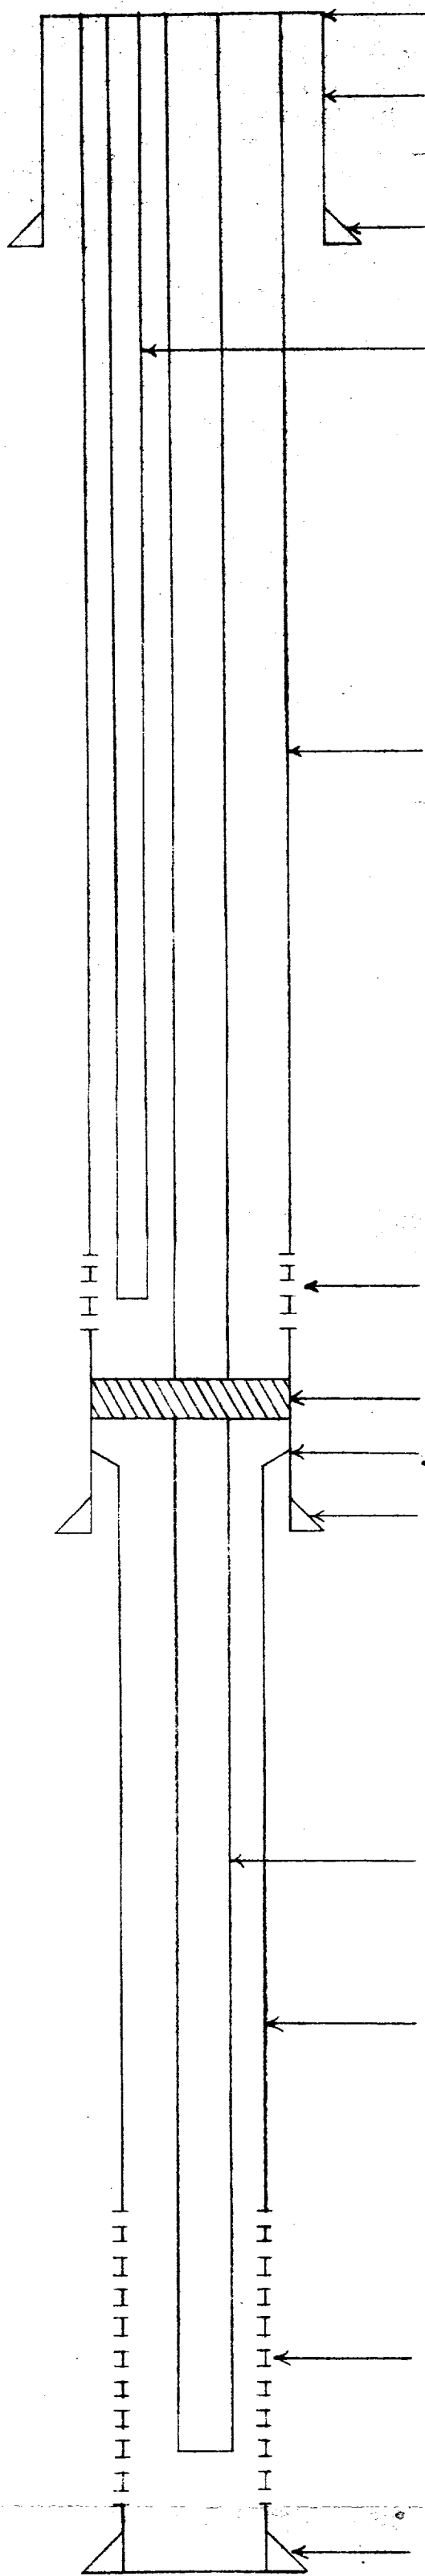

Surface

10 3/4" Surface Casing
Set to 124'

Cemented Top to Bottom

1 1/4" EUE 10 Round Thread Tubing
to 3246'

7 5/8" Casing
Set to 3391'

Perforated Pictured Cliffs
3214' to 3254'

7 5/8" Baker Model "D" Packer
Set at 3300'

Top of Liner - 3323'

Cemented from Bottom
to 2400'

2" EUE 8 Round Thread Tubing
to 5506'

5 1/2" Liner
Set from 3323' to 5670'

Perforated Mesaverde
4025' to 5600'

Cemented Top to Bottom

ED - 5670'

CAULKIN'S OIL COMPANY

DUAL GAS COMPLETION
BEECH "F" WELL NO # 12 IN NE NE SECTION 35
T 27 N AND R 6 W OF PICTURED CLIFFS
AND MESAVERDE FORMATIONS

RIO ALPIRA COUNTY
NEW MEXICO

SCALE: 1/6" = 1"
DATE: 10-8-58