


Schematic Diagram of Dually Completed
El Paso Natural Gas Co. San Juan 28-7 Unit No. 73 (PM)
NE/4 Section 28, T-28-N, R-7-W

This well was re-worked to correct packer leak.

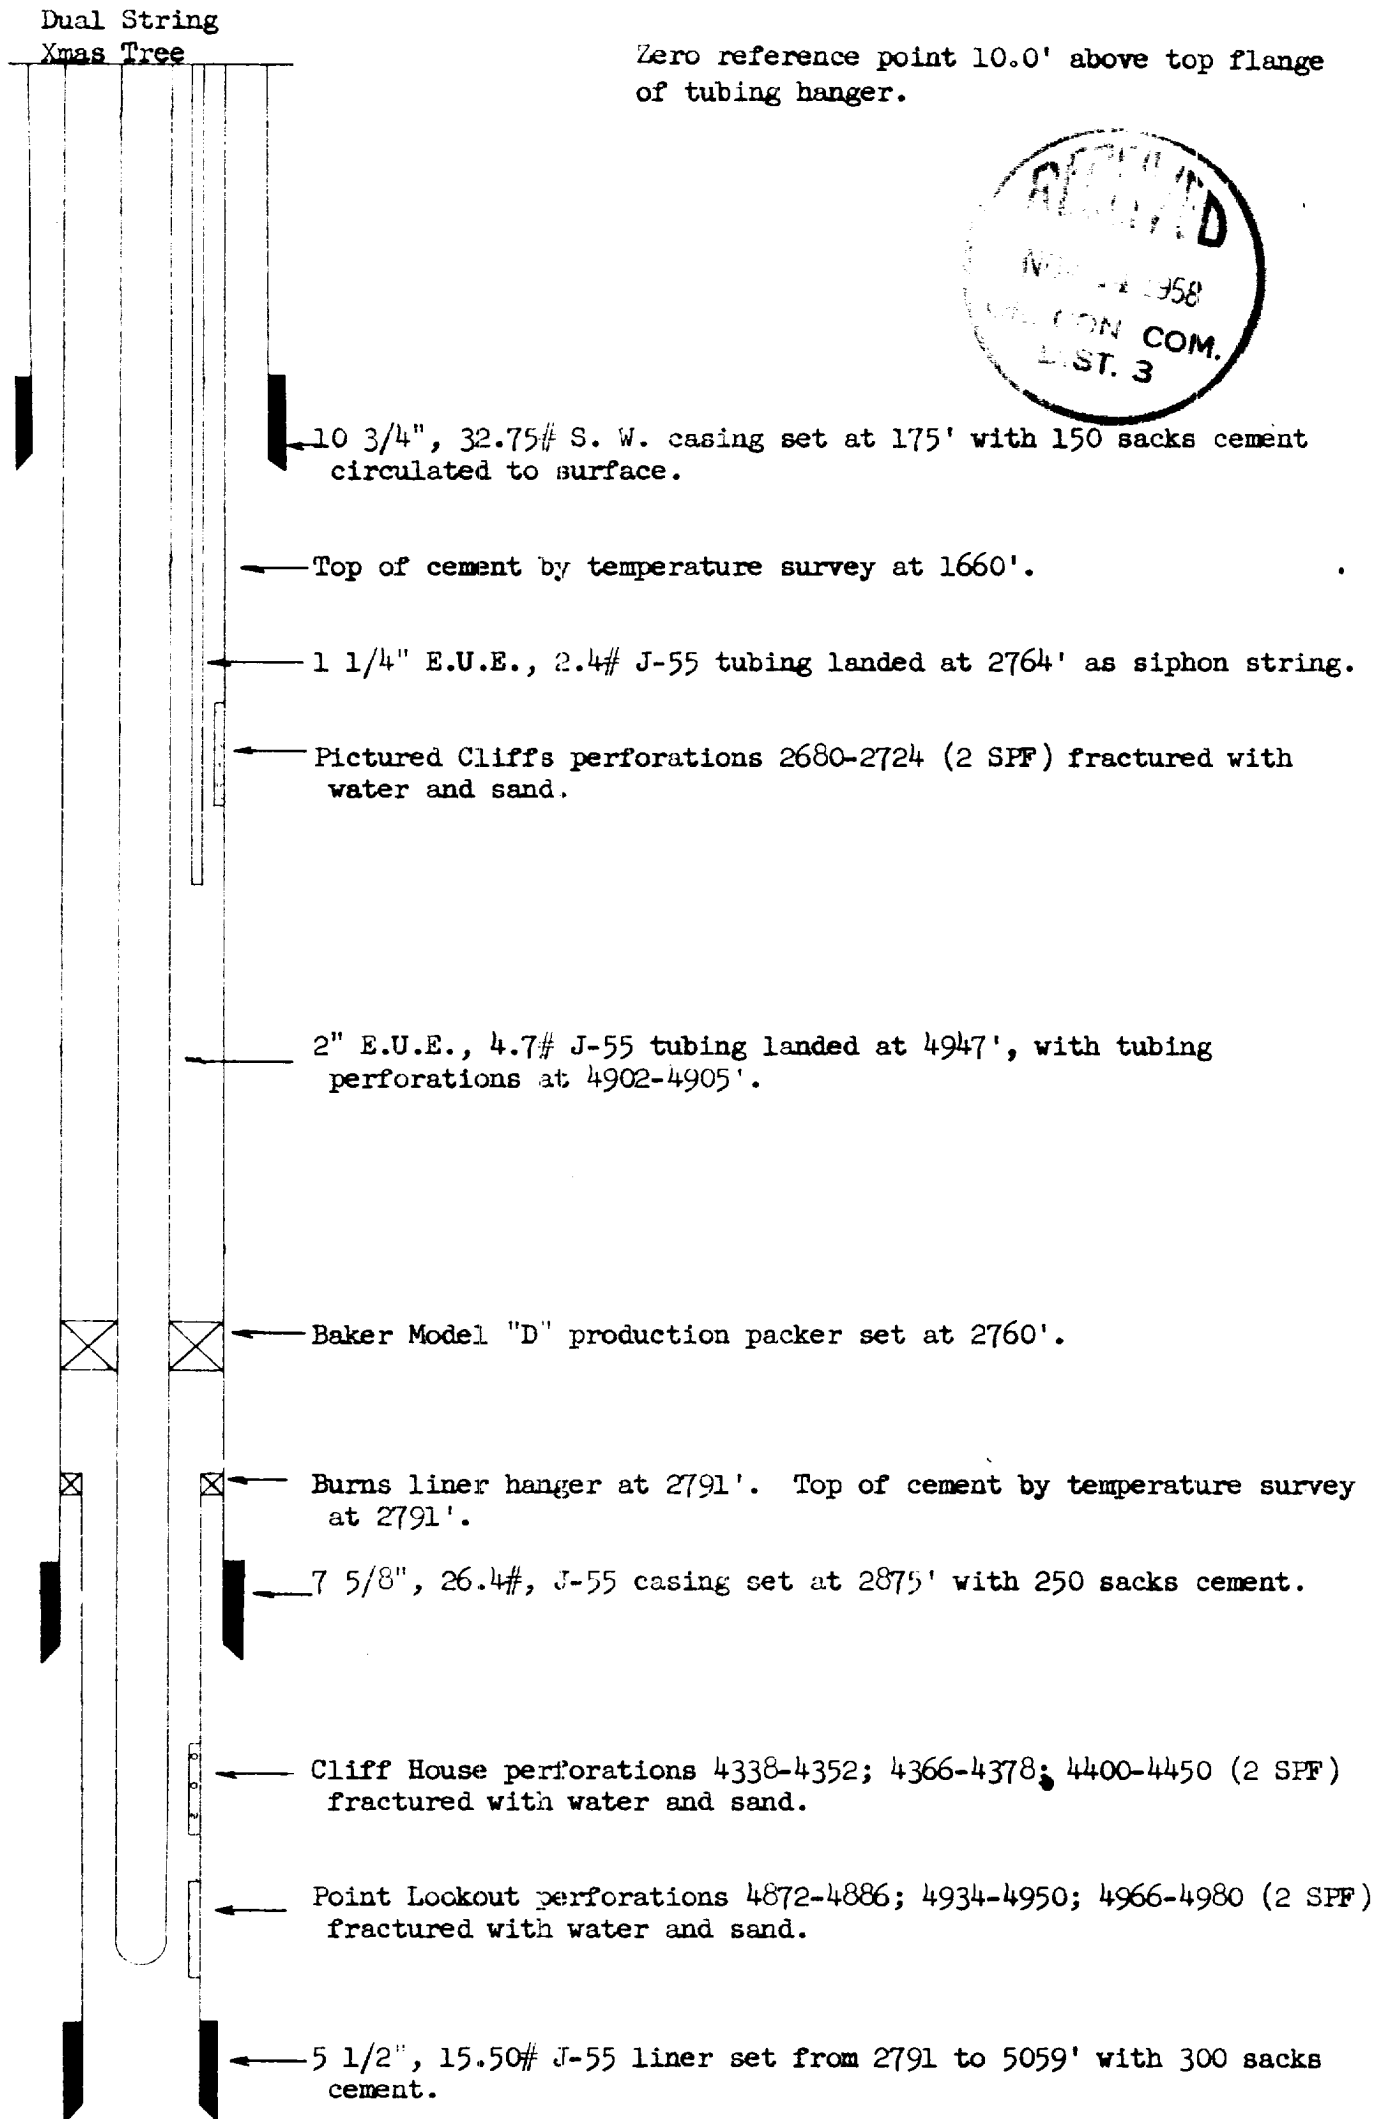

T.D. 5062'