
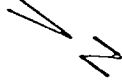


Profile for
 DEPCO, INCORPORATED #33 FEDERAL 29
 1825' FSL 1630' FEL Sec. 29-T27N-R11W
 SAN JUAN COUNTY, NEW MEXICO

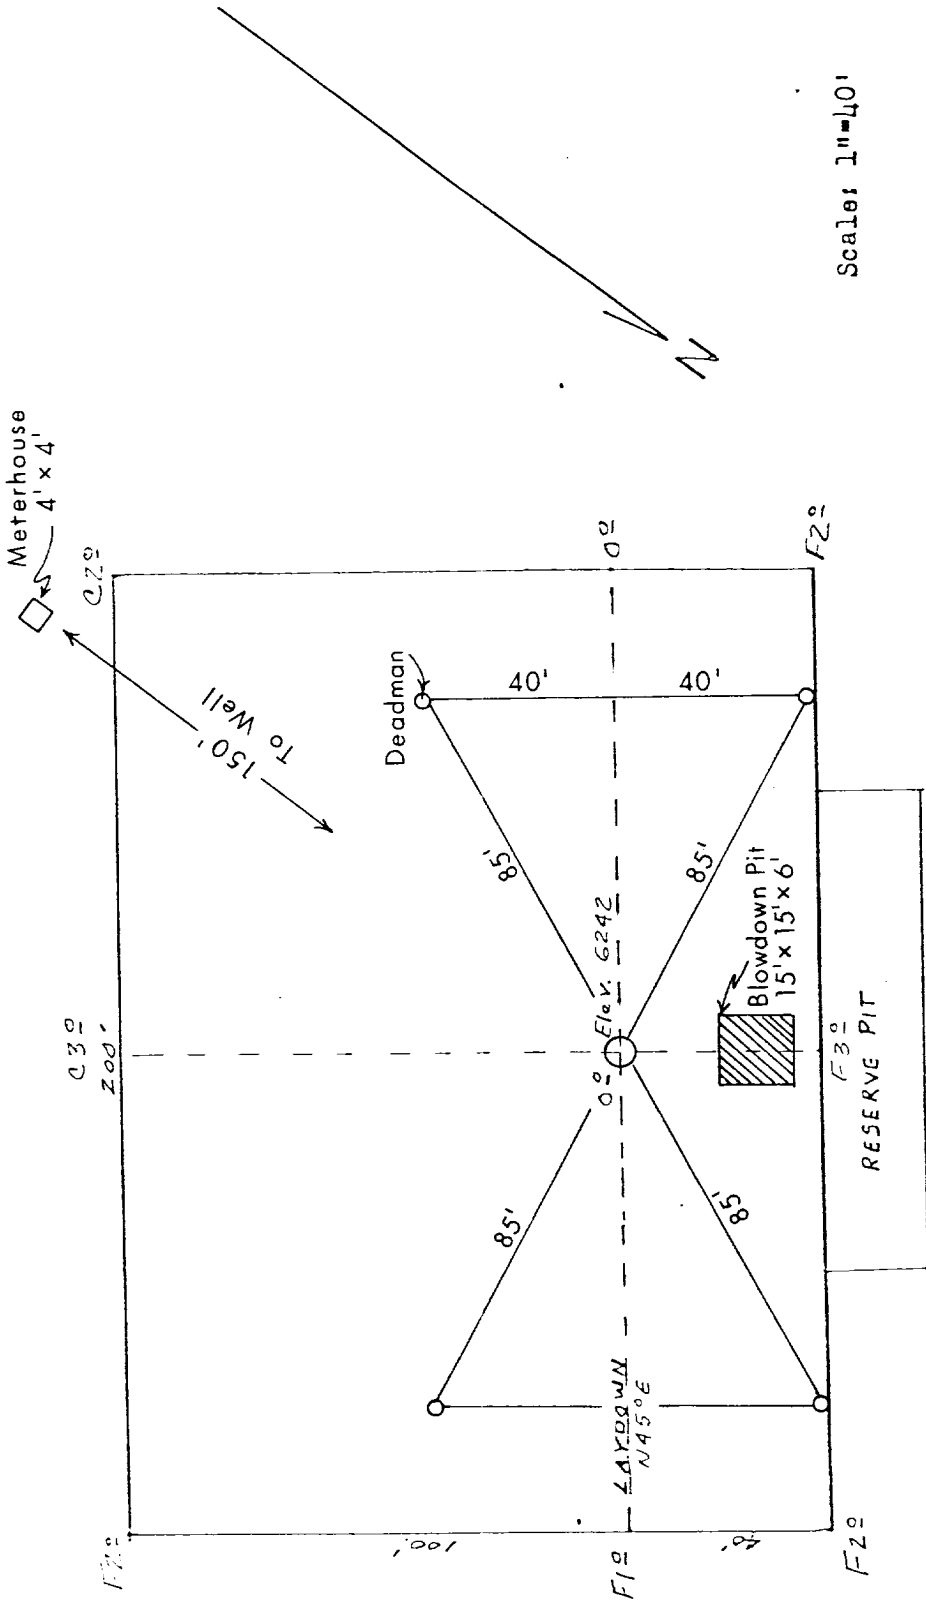

Scale: 1"=40'

Date: December 10, 1980