


**Krause WN Federal # 8E
1,595' FNL & 2,170' FWL, Sec 29-T28N-R11W
San Juan County, New Mexico**

6/17/92

Proposed P&A

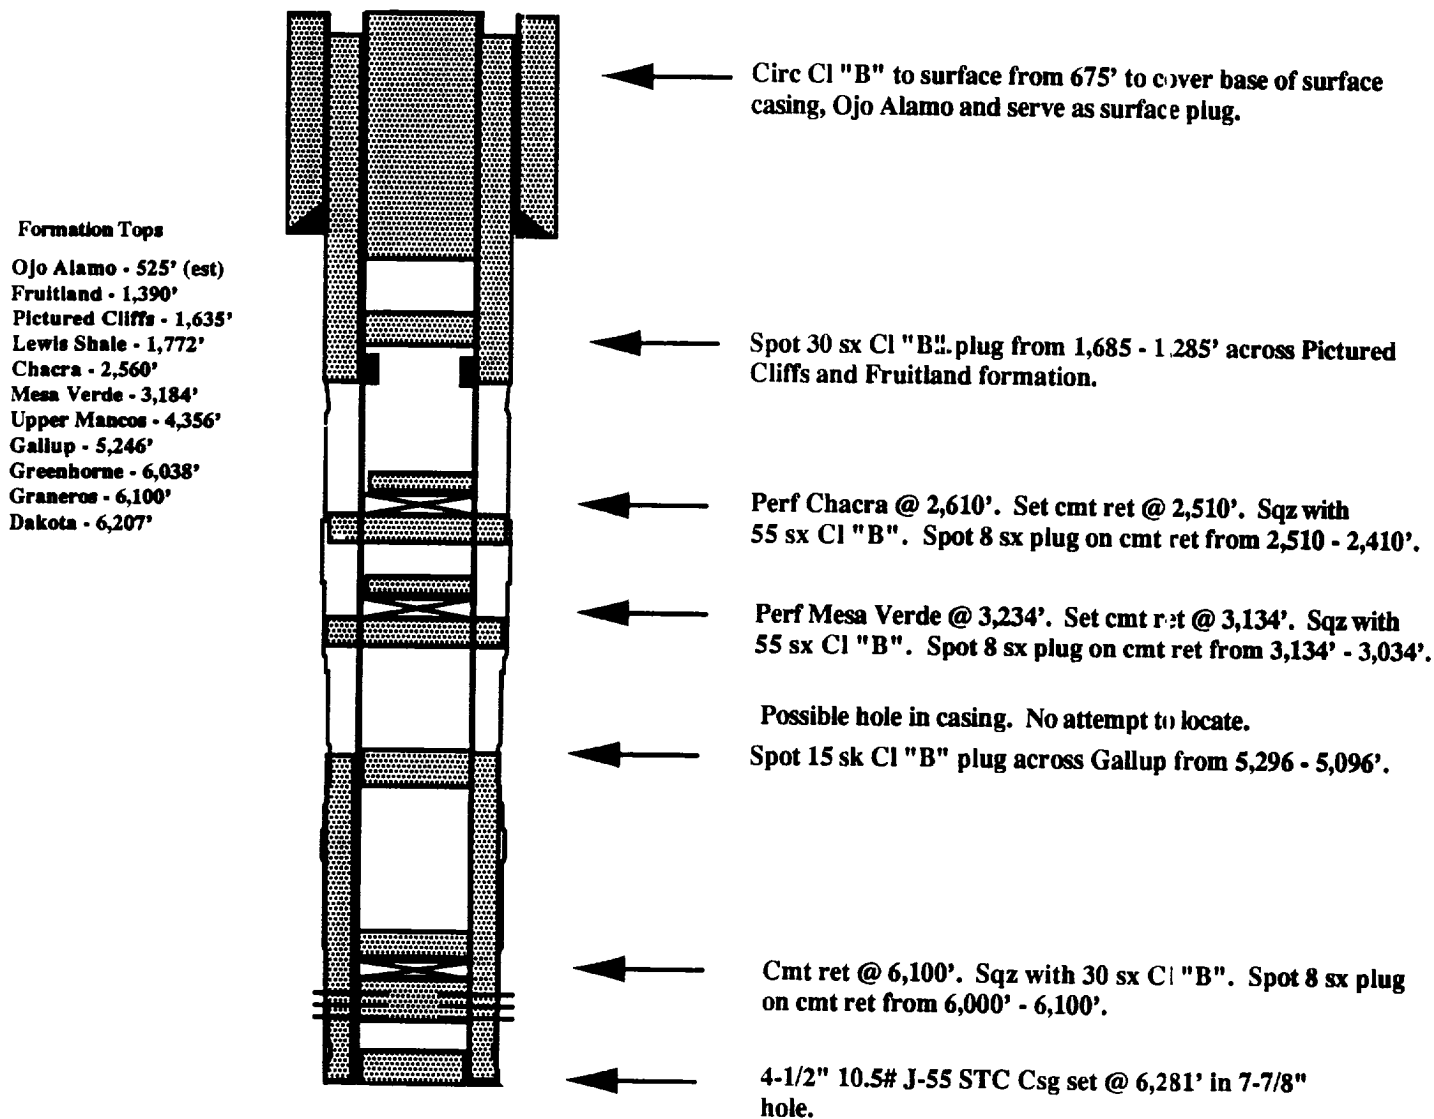

Note: Casing leak will be isolated and incorporated into P&A procedure after consulting with BLM.