


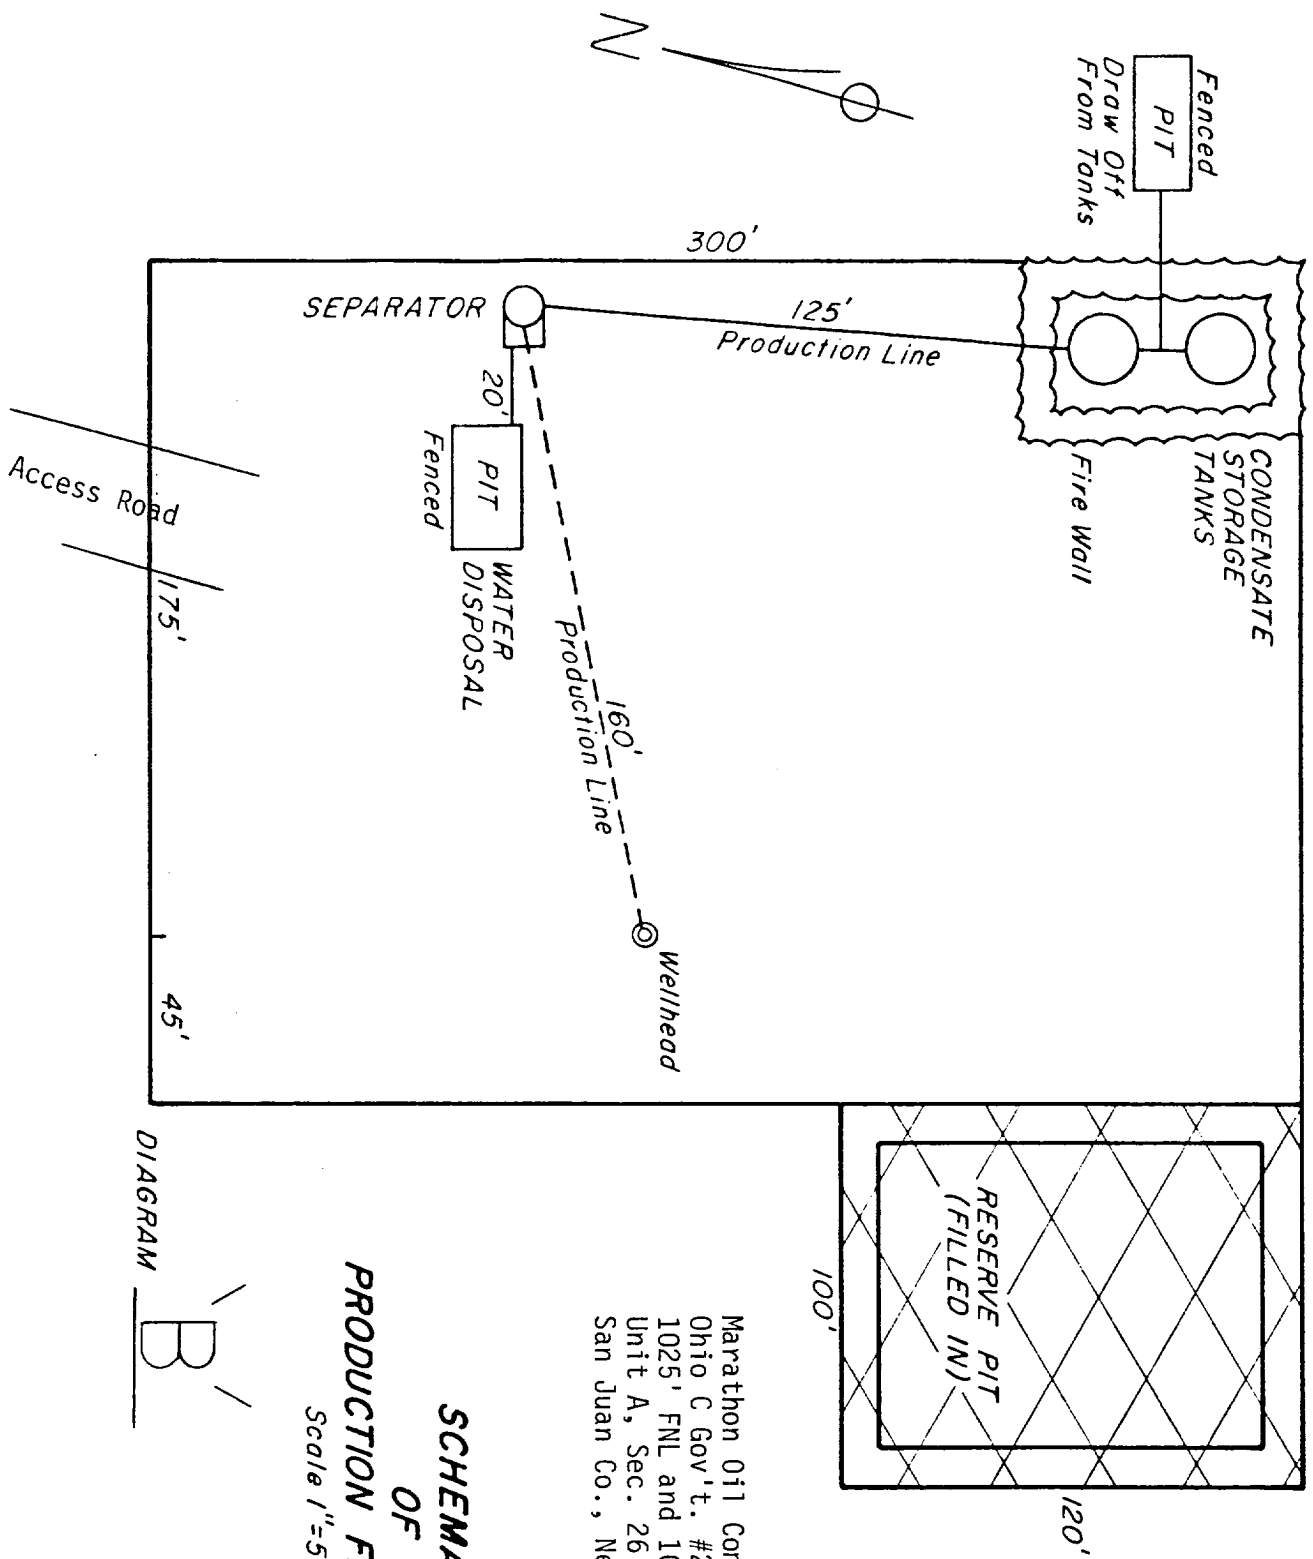

Marathon Oil Company
 Ohio C Gov't. #2-E
 1025' FNL and 1050' FEL
 Unit A, Sec. 26, T28N, R11W
 San Juan Co., New Mexico

**SCHEMATIC
 OF
 PRODUCTION FACILITIES**
 Scale 1"=50'

DIAGRAM **B**