
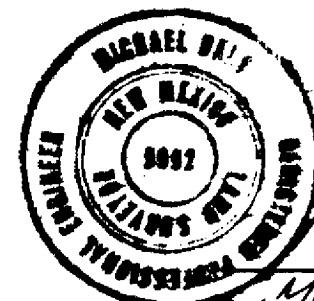


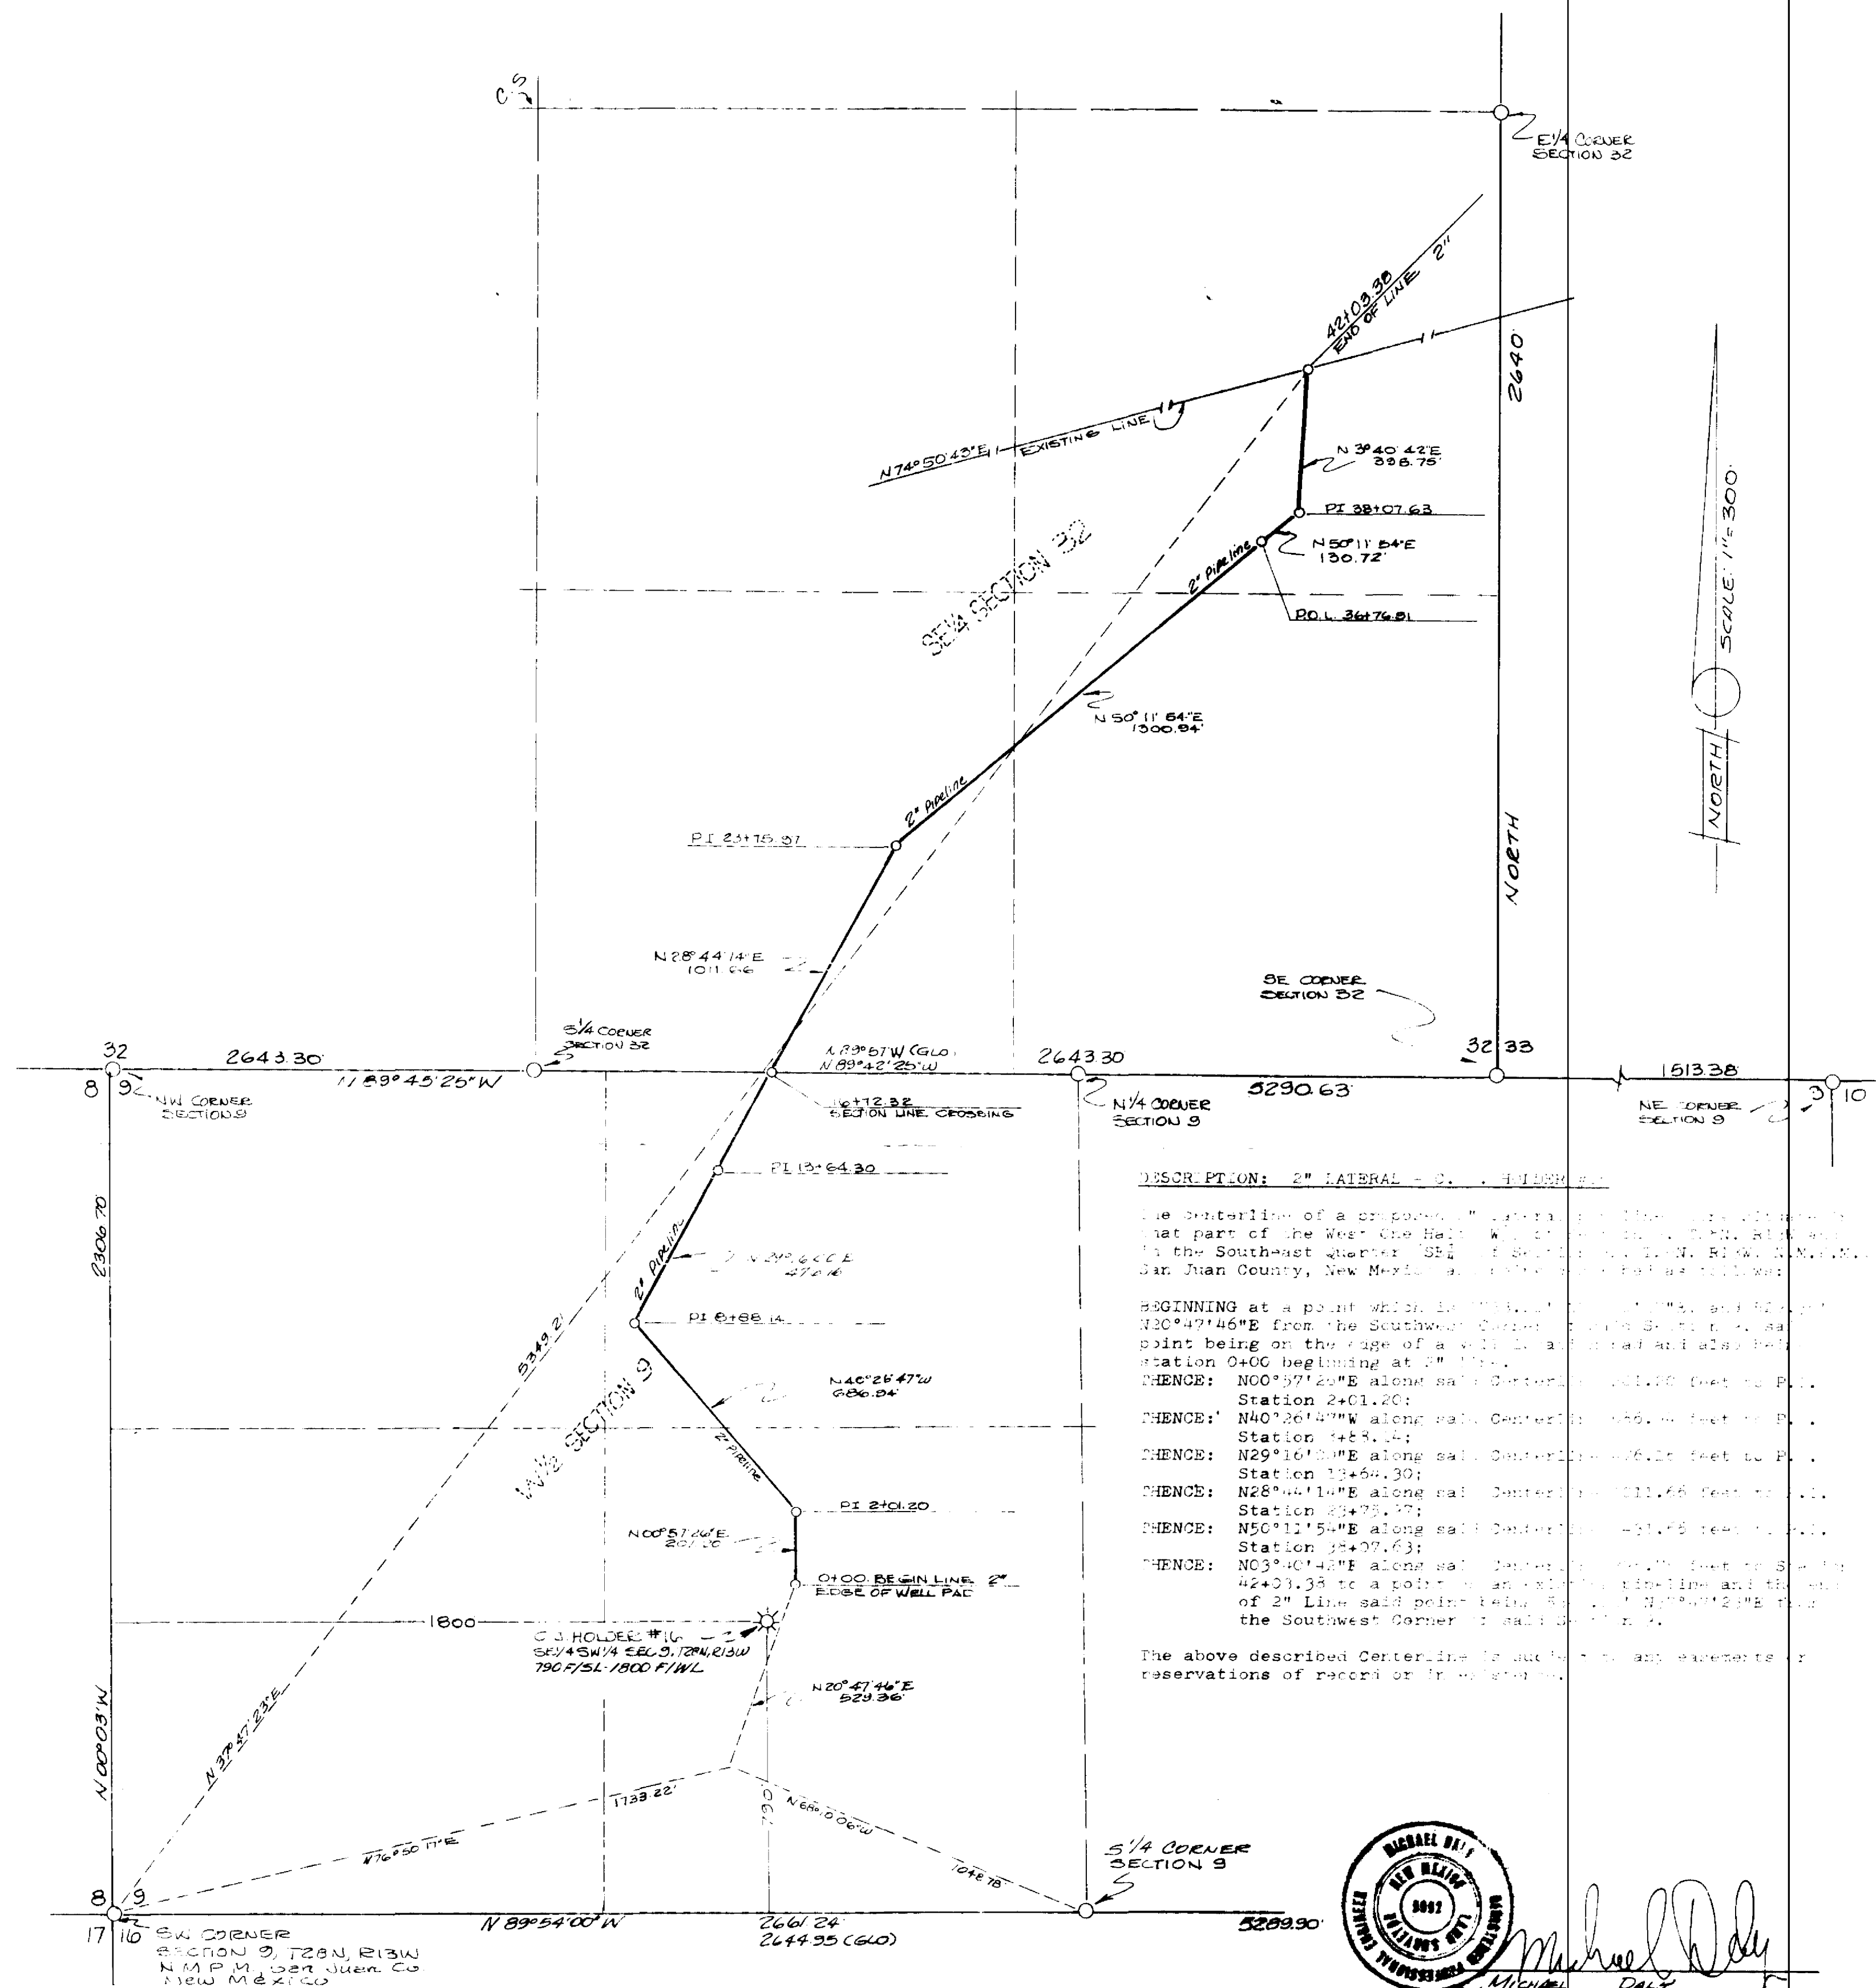

MICHAEL DALY
Professional Engineer & Land Surveyor
New Mexico Registration No. 5382

PROPOSED LATERAL PIPELINE FOR UNION TEXAS PETROLEUM CORP The centerline of a proposed 2" lateral pipeline situated in that part of Section 9, T28N, R13W and in the SE 1/4 of Section 32, T29N, R13W, N.M.P.M., San Juan County, New Mexico.	
SCALE: 1"=300'	DATE: JUNE, 1989
San Juan Engineering Company Farmington	REC. New Mexico