


SCHEMATIC DIAGRAM OF DUAL COMPLETION
 EPNG LUDWICK #14 (P-M)
 (NE SEC. 6-29N-10W)

Measurement reference point
 is 9.05' above top flange of
 the tubing hanger.

Dual String
 Xmas Tree

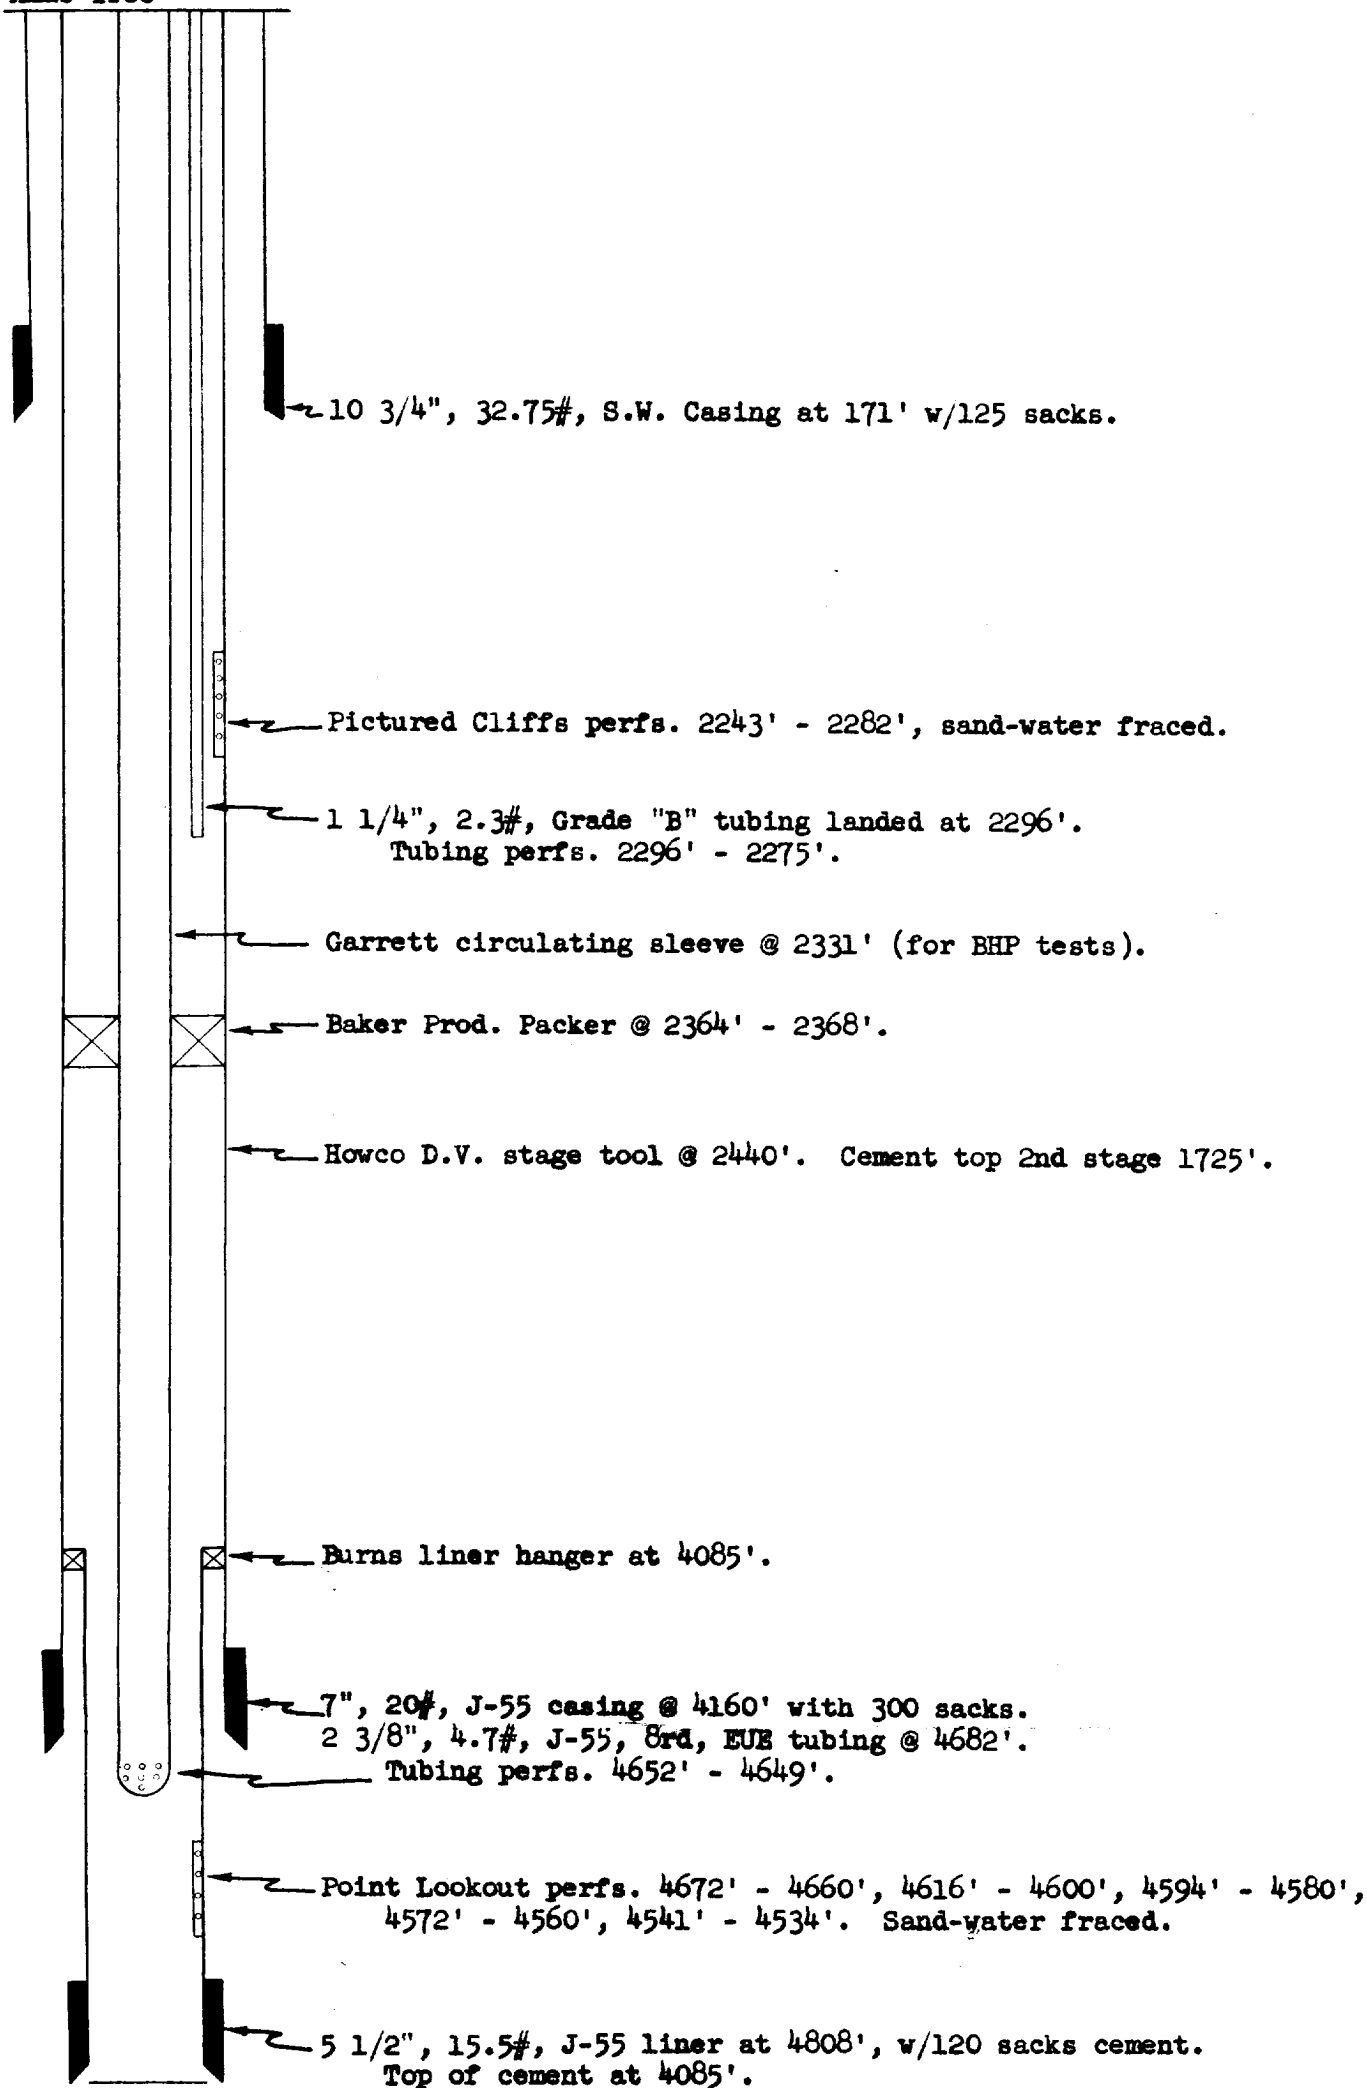

T.D. 4810'.