


SEYMOUR #5

CURRENT
BLANCO MESAVERDE

UNIT M, SEC 23, T31N, R09W, SAN JUAN COUNTY, NM

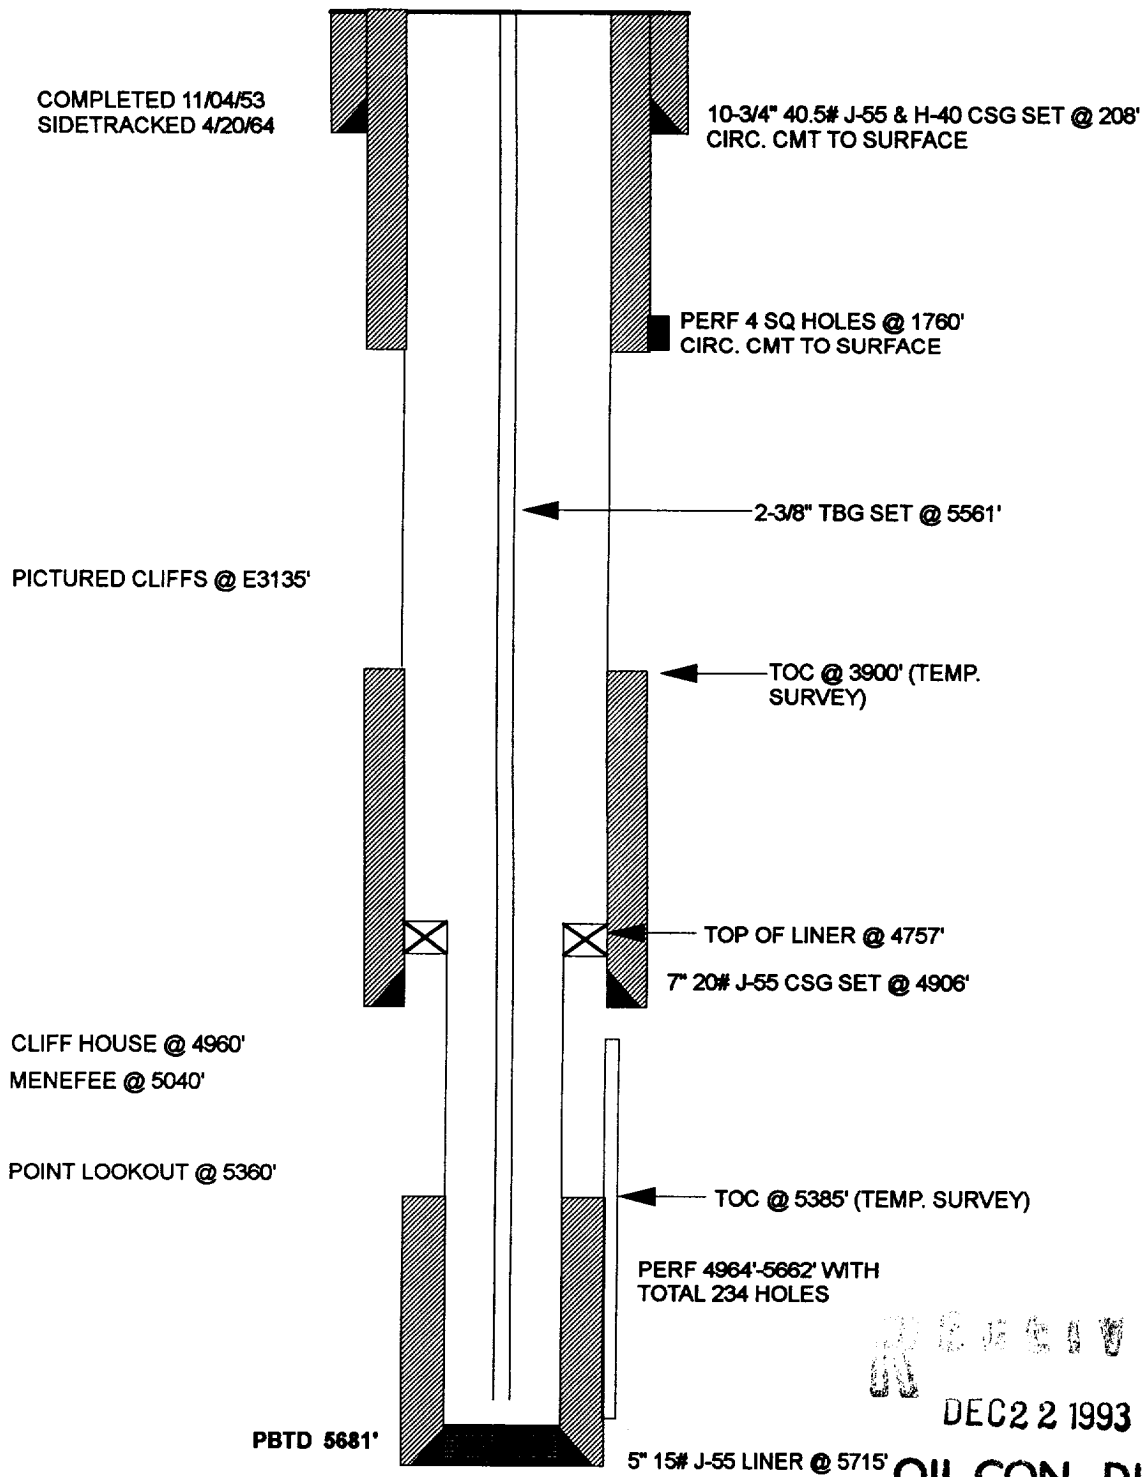

RECEIVED
DEC 22 1993

OIL CON. DIV.
DIST. 3