


HUNSAKER #2R
CURRENT
BLANCO MESAVERDE/BASIN DAKOTA
UNIT B, SEC 26, T31N, R09W, SAN JUAN COUNTY, NM

COMPLETED 12/05/78

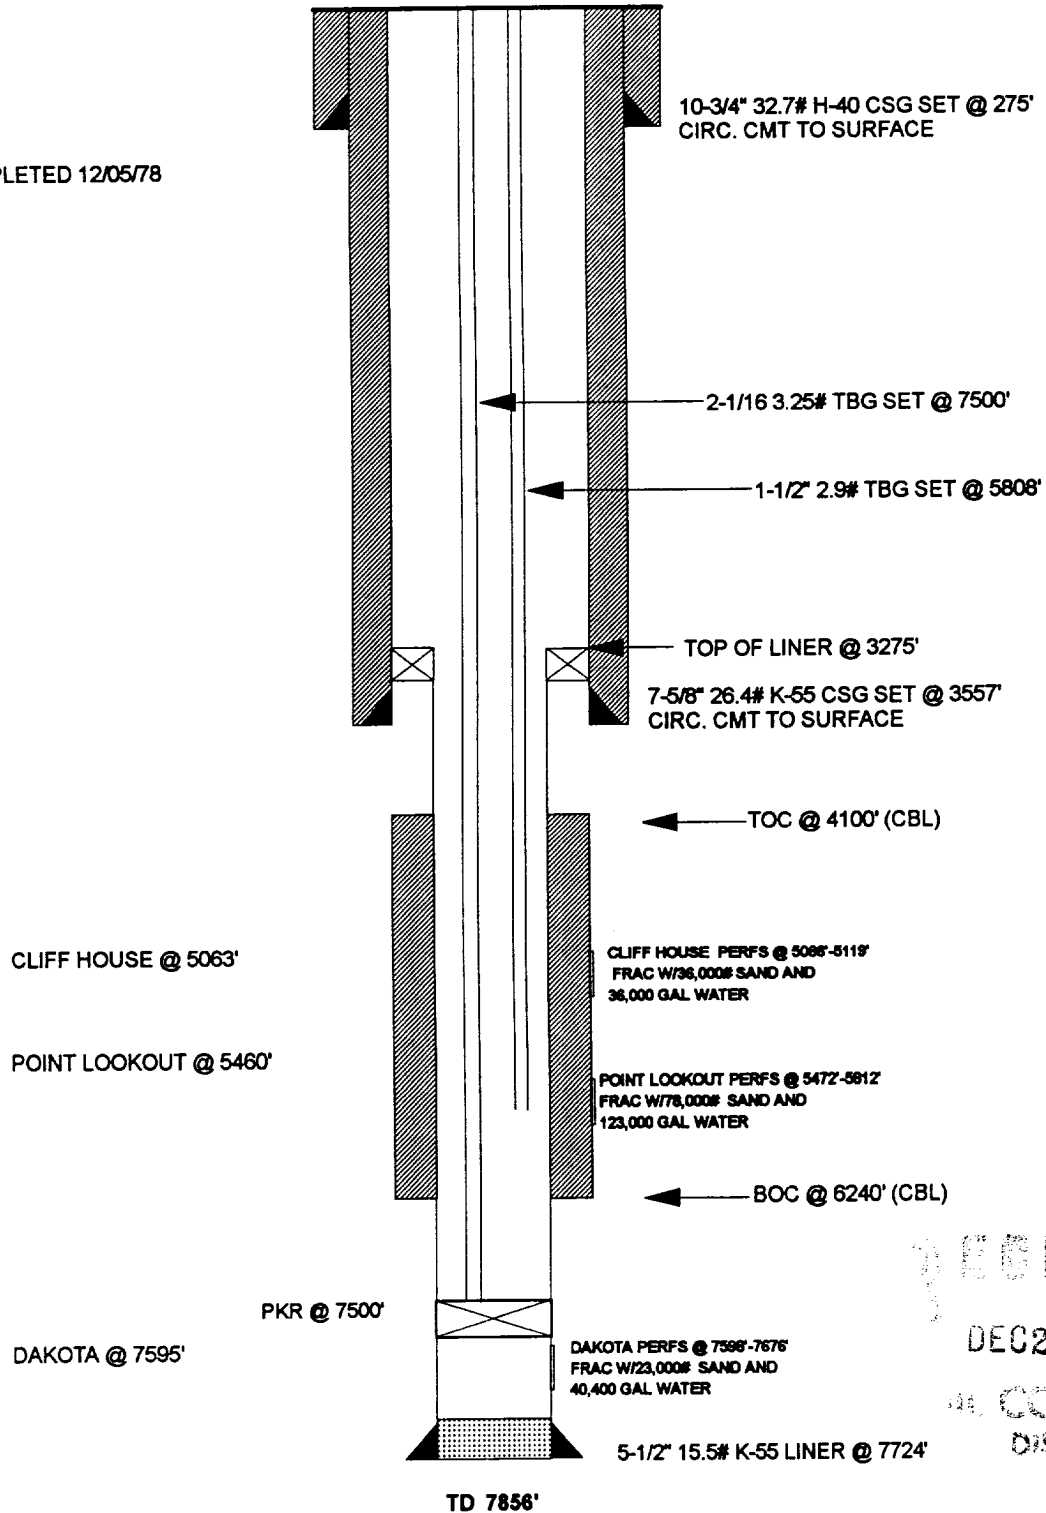

RECEIVED
DEC 22 1993
CON. DIV
DIST.