


McGrath #4 SWD

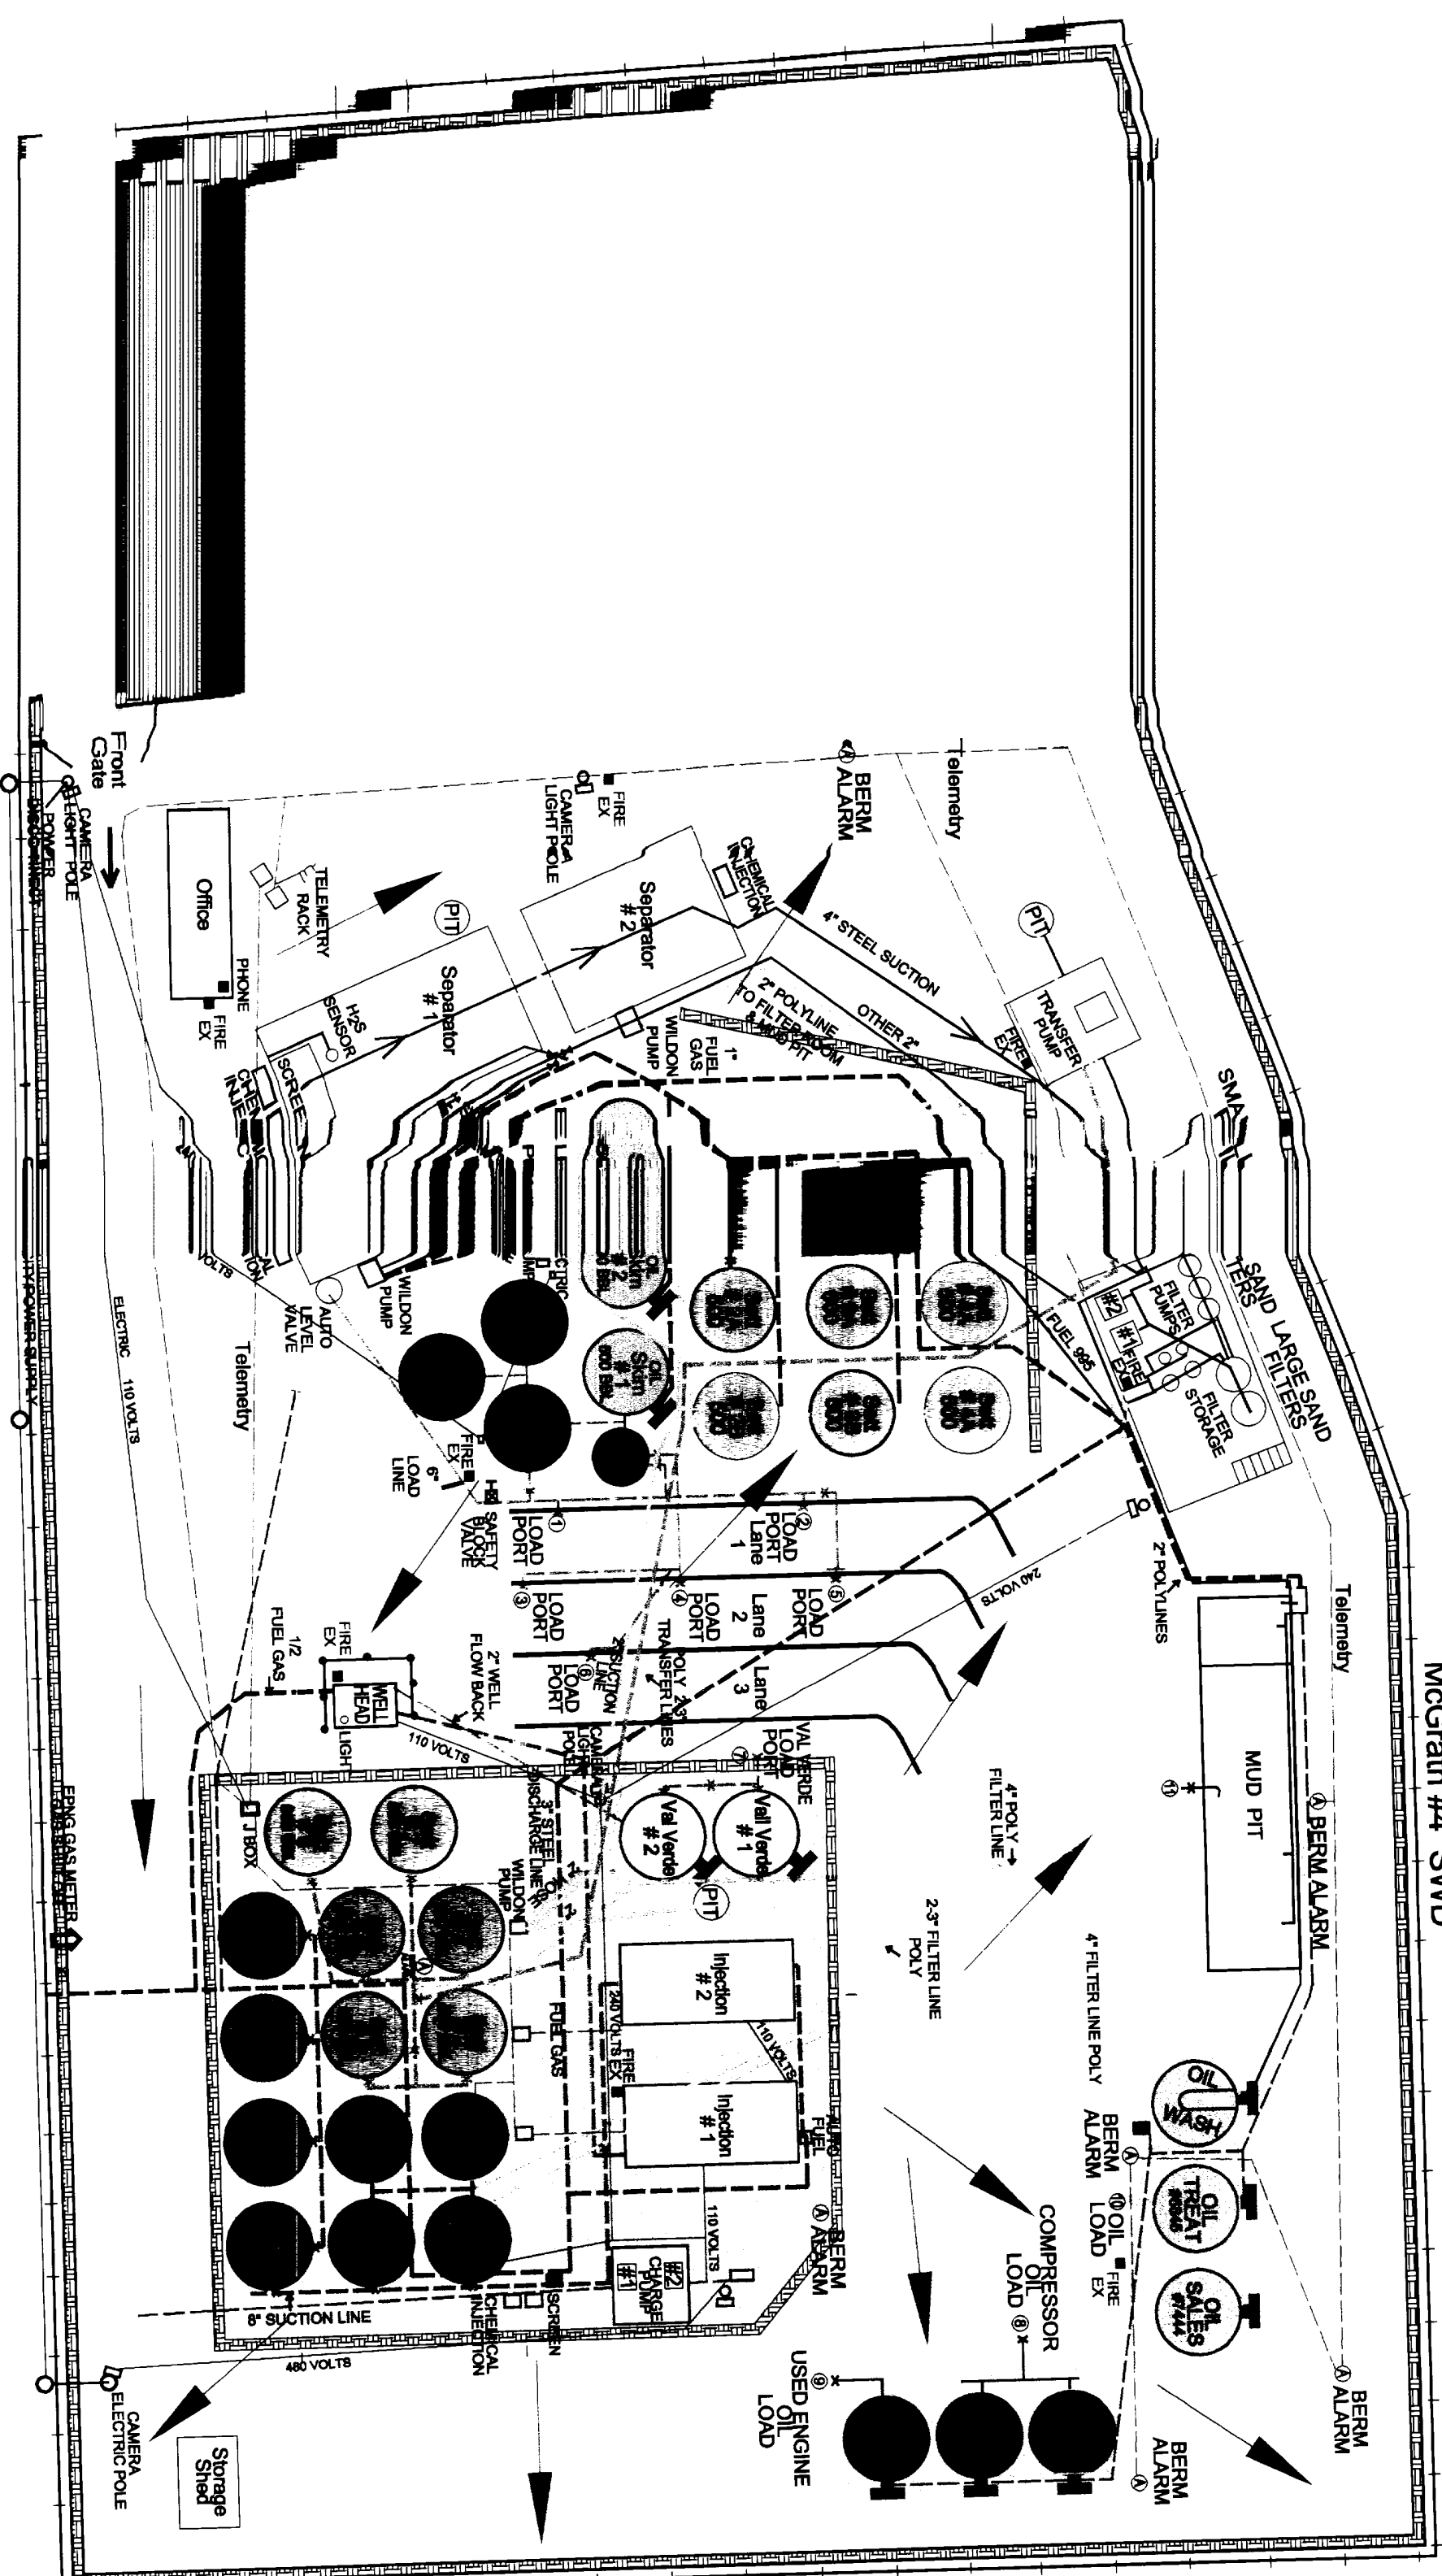



- TANKS
- SETTLING
- STORAGE
- OIL SKIM
- OIL
- COMPRESSOR OIL
- VAL VERDE
- SURGE
- LINES
- Water (before Settling)
- Water (before Sep)
- Water (Settled) Fill
- Water (Filtered)
- Water (Injected)
- Gas
- Oil
- Telemetry
- Electric
- Tank heater
- ▭ Berm
- Fence
- Surface Drainage Direction

McGrath SWD Well Site 4
 LEGAL LOCATION 30N 12W Sec.34
 EMERGENCY CONTACT
 Robert English PAGER 998-8872
 327-2590
 Clinton Phillips PAGER 328-8948
 327-2590
 Vinco Prispantit PAGER 328-8774
 327-2590
 Steve Florez HOME 832-8800
 327-2590
 Terry Nelson HOME 325-4228
 327-2590

Scale = Approx. 10 FT 10 FT
 Date = 12/5/2001
 Dwg by C Groth

McGrath #4 SWD

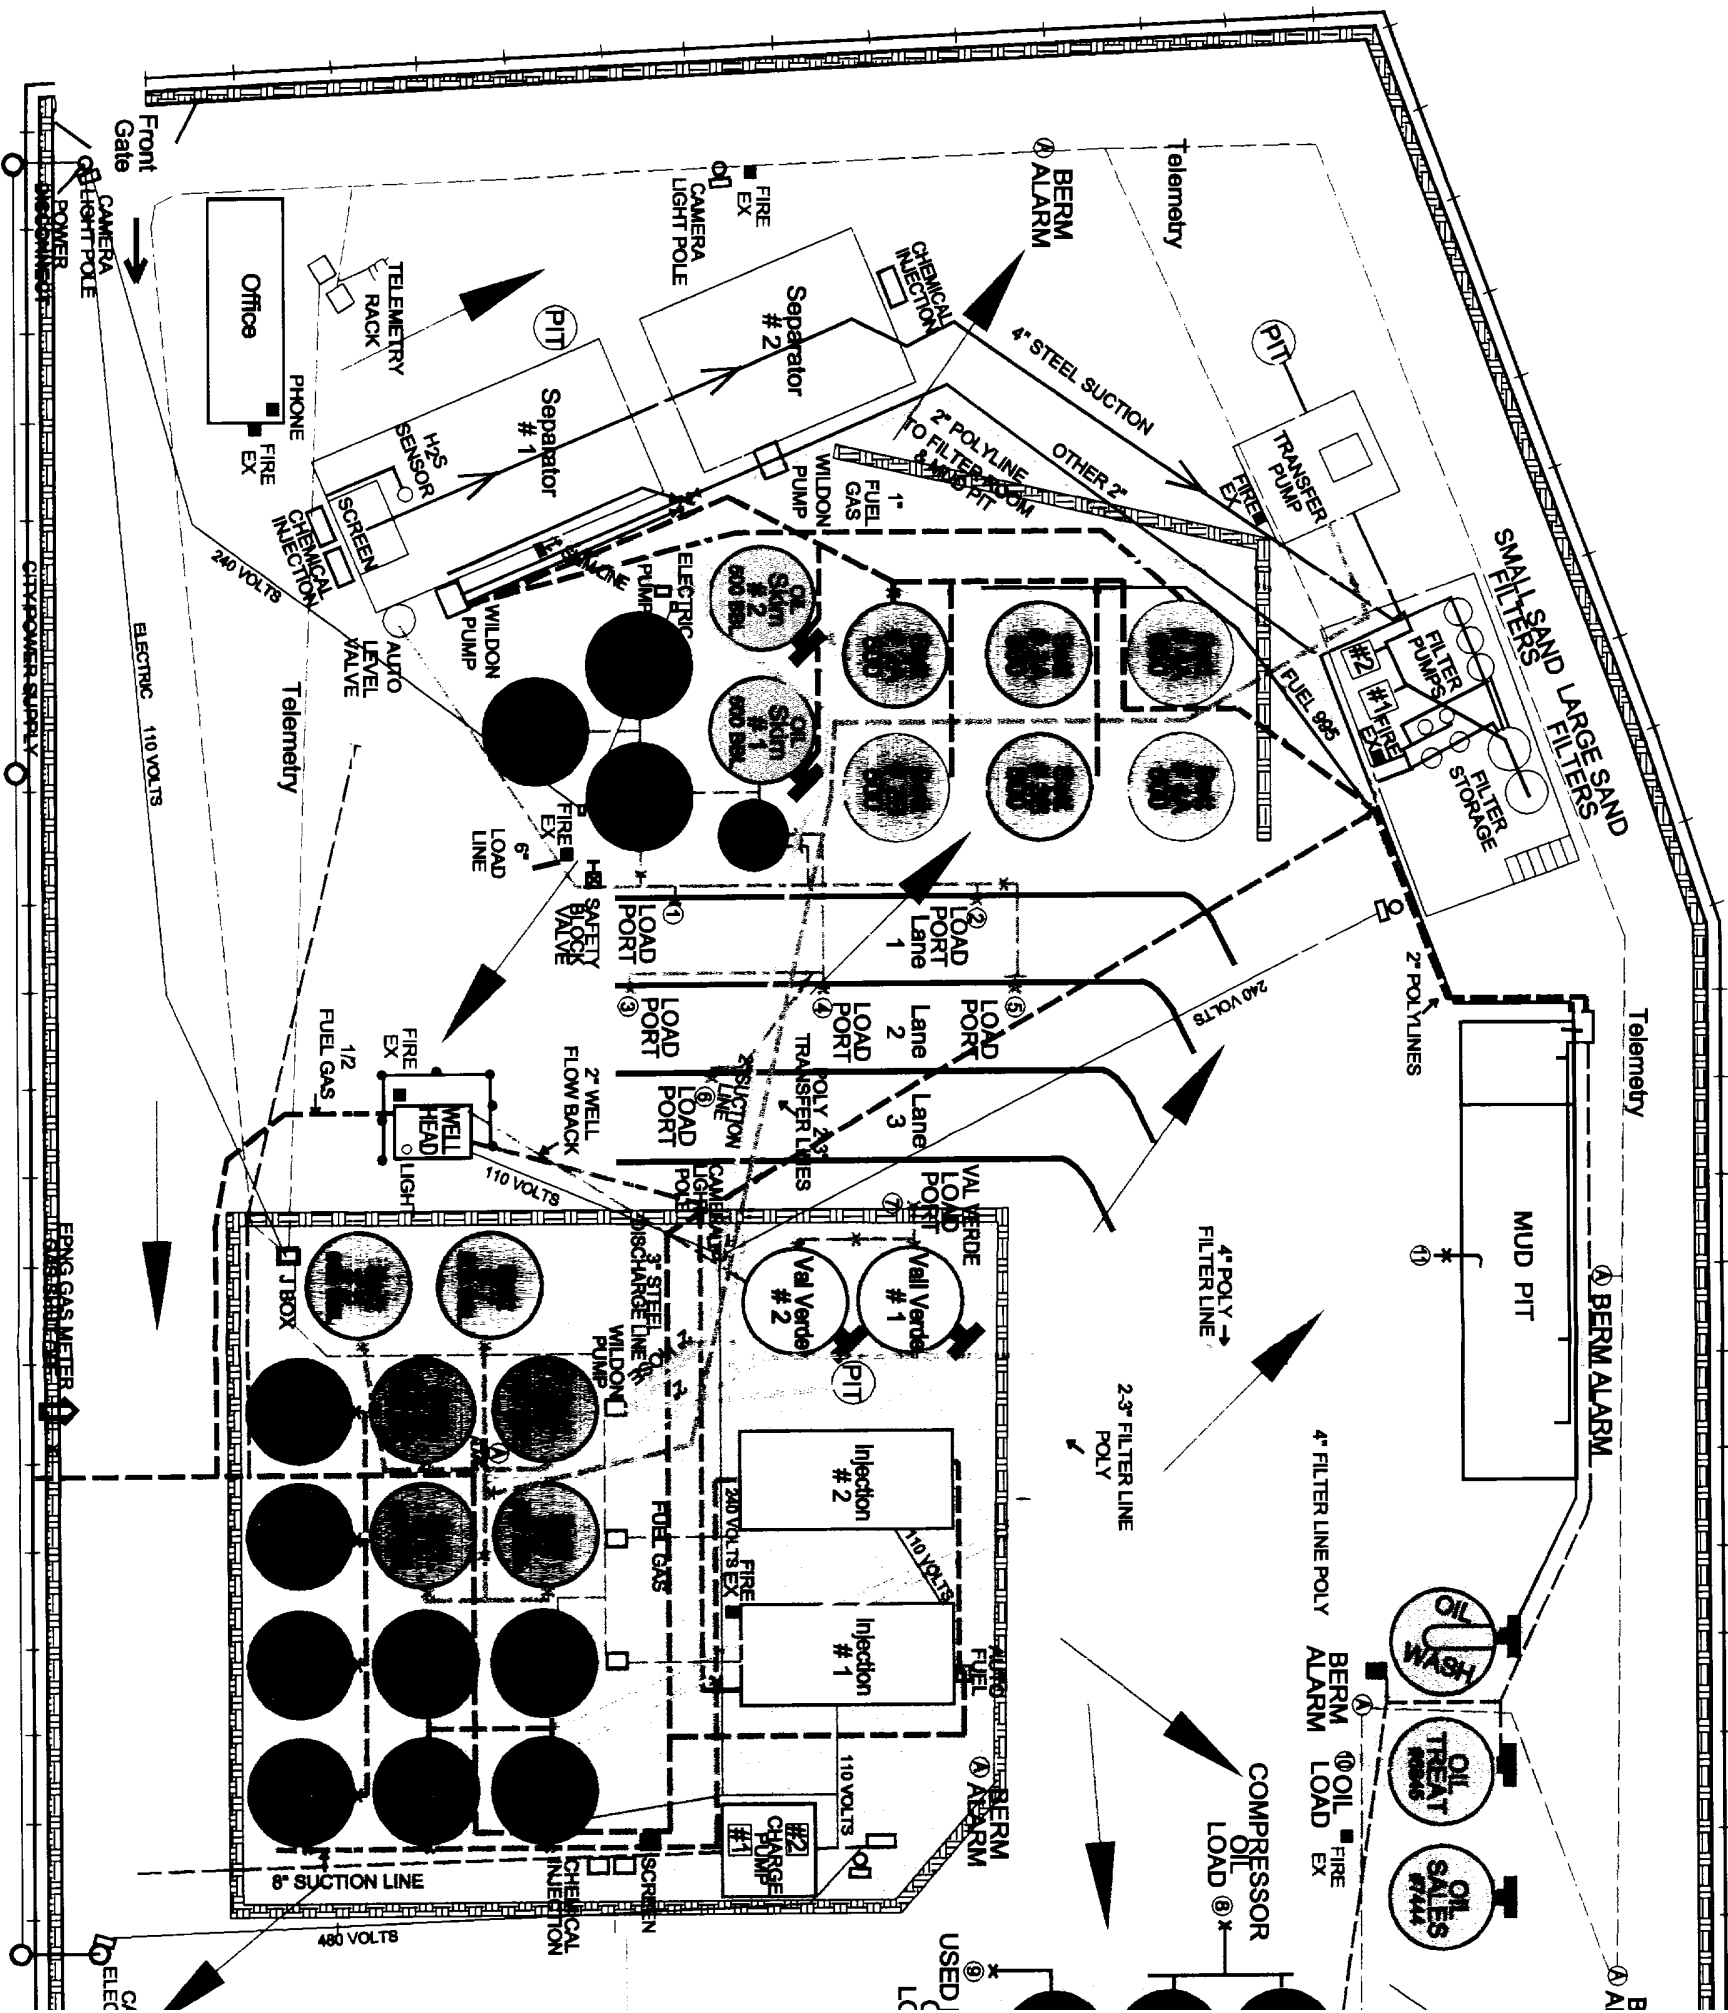

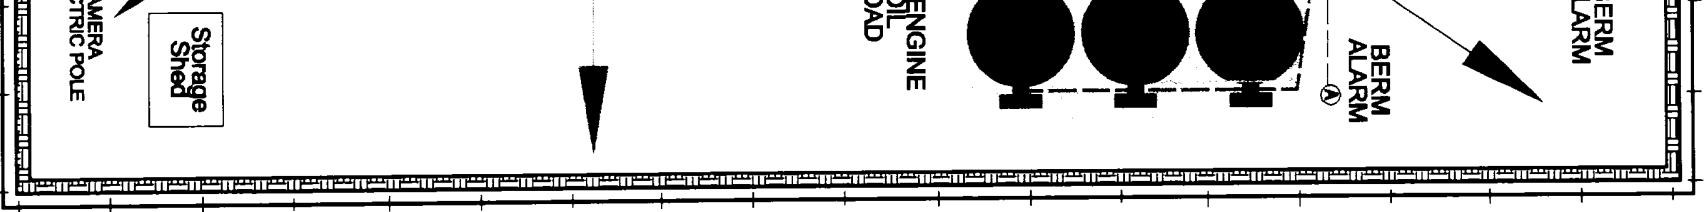

TANKS

○ SETTLING

● STORAGE

○ OIL SKIM

○ OIL

● COMPRESSOR OIL

○ VAL VERDE

● SURGE

LINES

— Water (before Settling)

— Water (before Sep)

— Water (Settled) Fill

— Water (Filtered)

— Water (Injected)

— Gas

— Oil

— Telemetry

— Electric

■ Tank heater

▣ Berm

— Fence

▲ Surface Drainage Direction


McGrath SWD Well Site 4

LEGAL LOCATION 30N 12W Sec. 34

EMERGENCY CONTACT

Robert English	PAGER 326-8872	HOME 327-2390
Clinton Phillips	PAGER 326-8848	HOME 326-8848
Vince Prosseritt	PAGER 326-8774	HOME 326-8774
Steve Floraz	CELL 320-0029	HOME 632-5800
Terry Nelson	CELL 320-2503	HOME 325-4228

Scale = Approx.

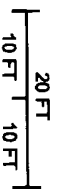

Date = 12/5/2001
Dwg By C Groth