


San Juan 32-9 Unit #273
T32N, R9W

280' New Construction
24,000' existing BLM roads
located within unit
boundaries MAP #1

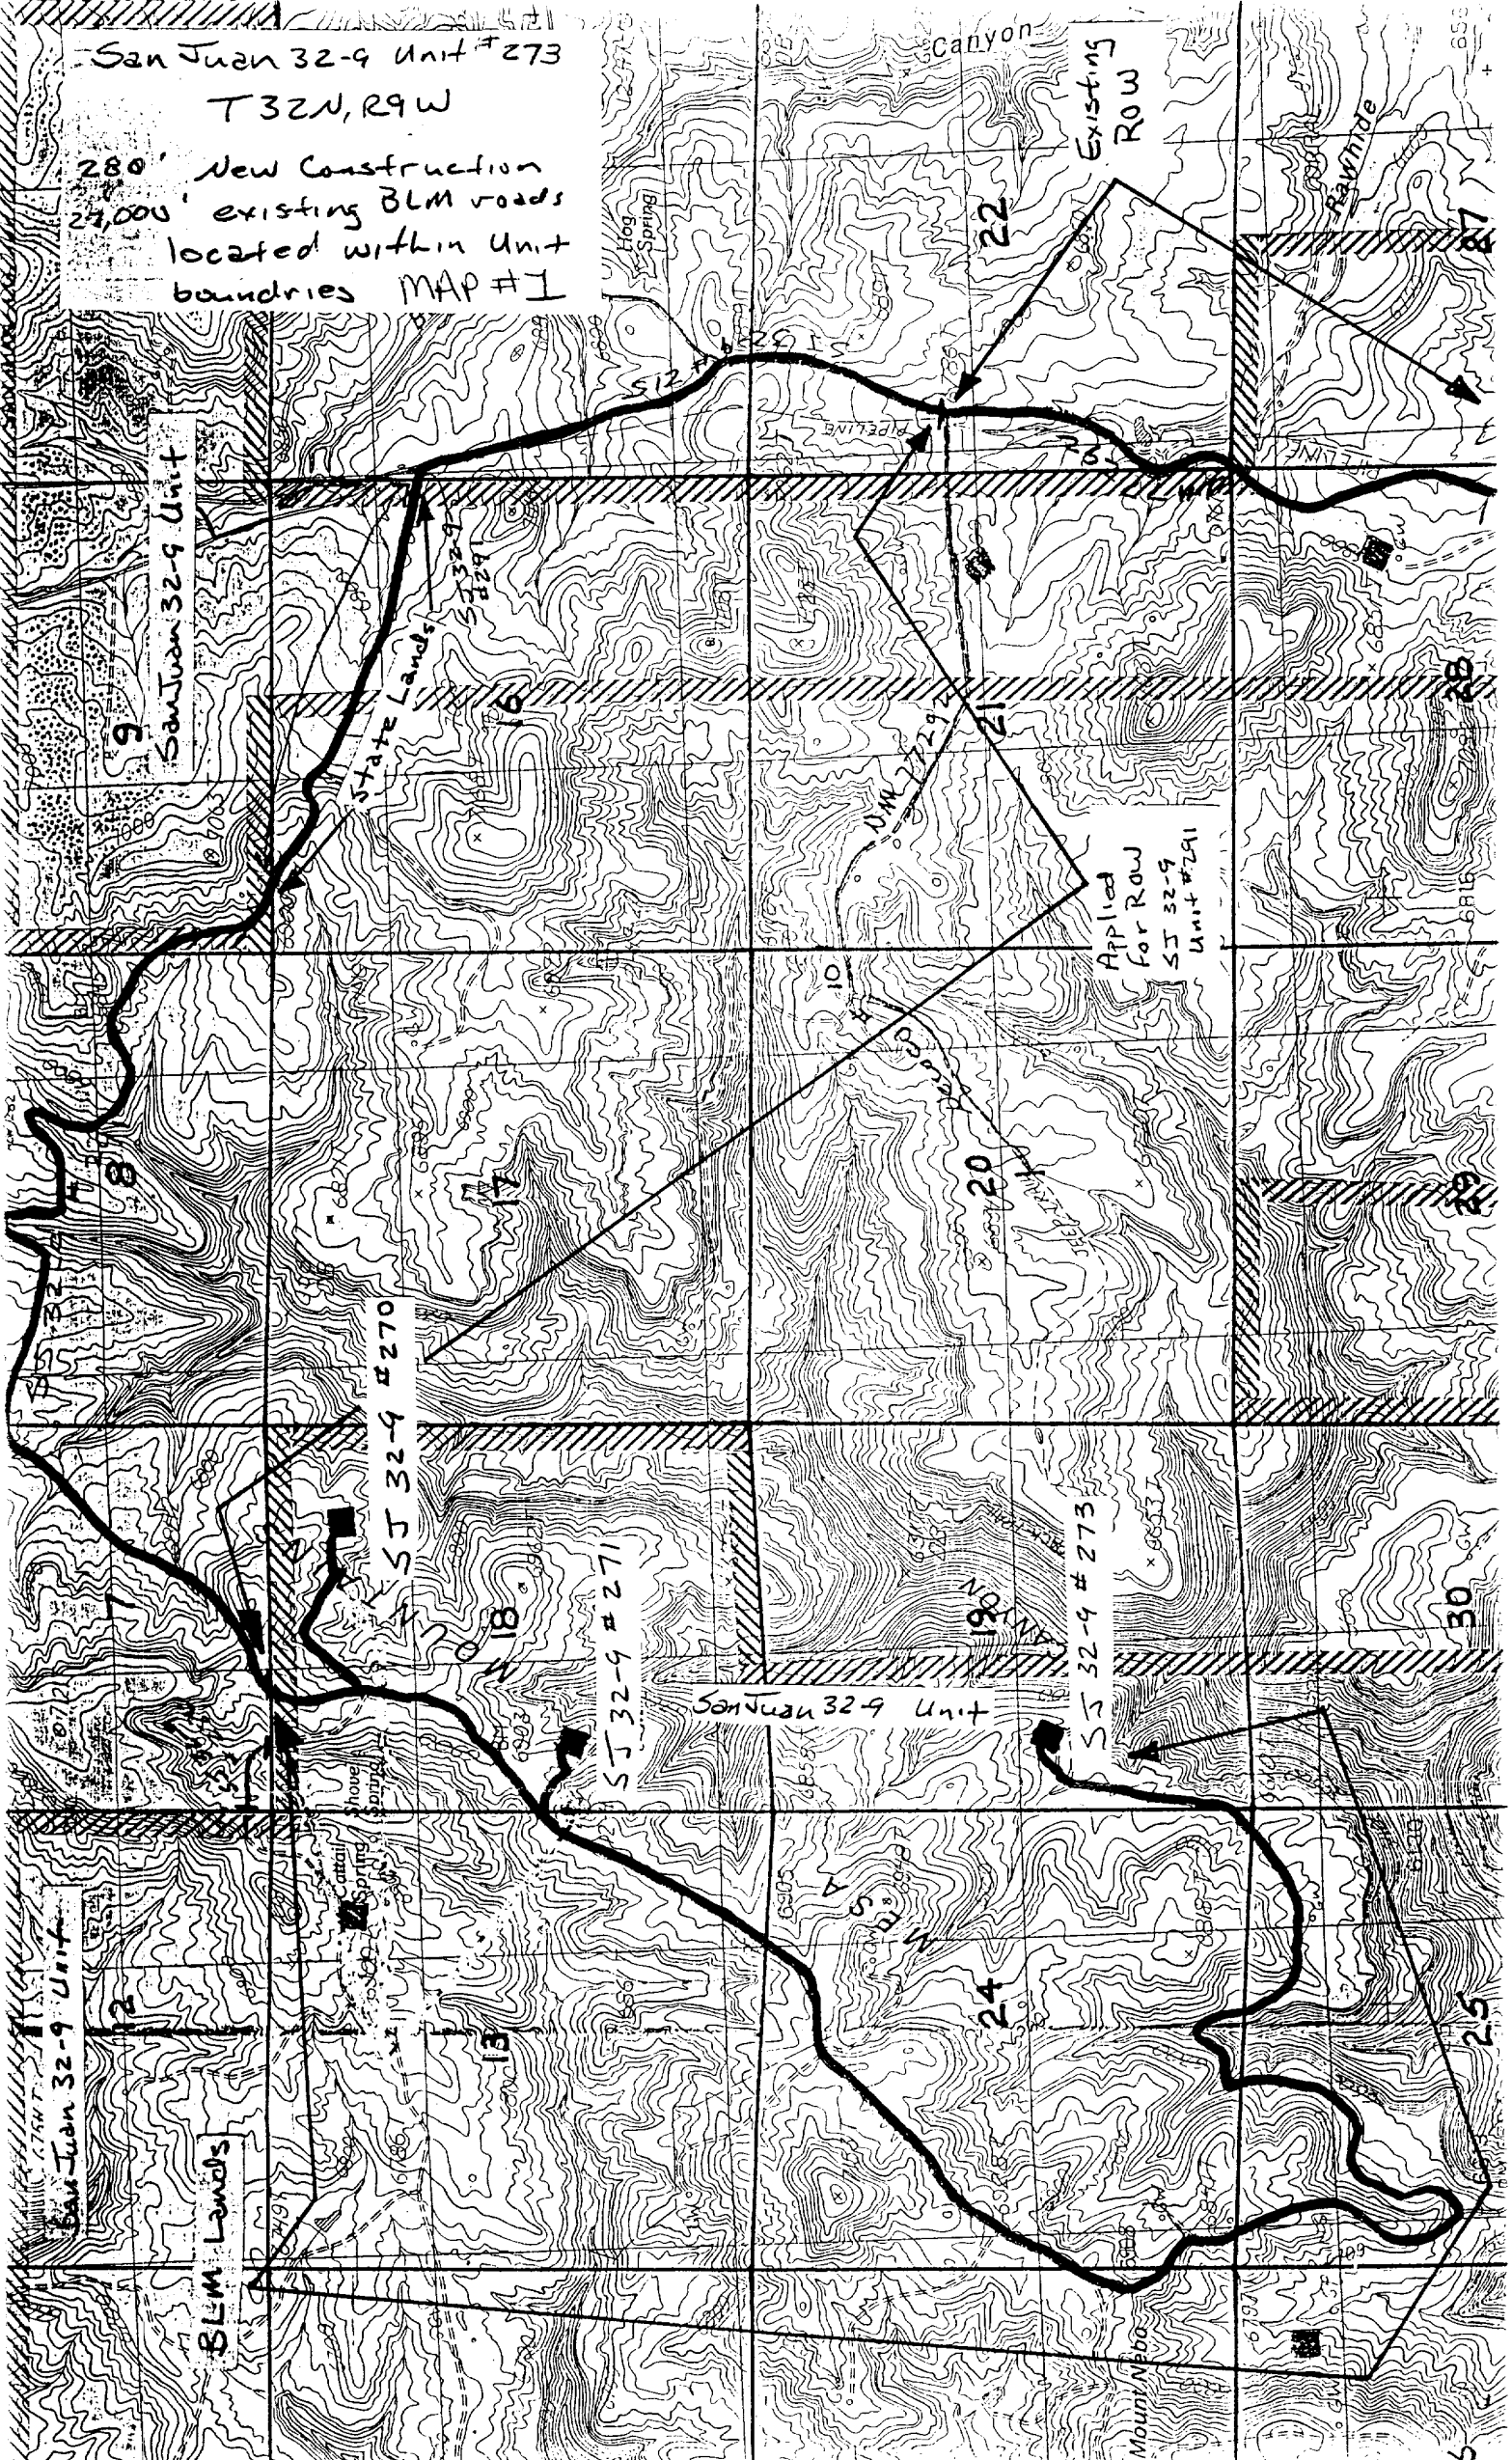

UNITED STATES
DEPARTMENT OF THE INTERIOR
BUREAU OF LAND MANAGEMENT

SUNDRY NOTICES AND REPORTS ON WELLS

1. TYPE OF WELL GAS	5. LEASE NUMBER SF-078513
2. OPERATOR MERIDIAN OIL INC.	6. IF INDIAN, ALL. OR TRIBE NAME
3. ADDRESS & PHONE NO. OF OPERATOR P O BOX 4289 FARMINGTON, NM 87499	7. UNIT AGREEMENT NAME SAN JUAN 32-9 UNIT
4. LOCATION OF WELL 2245' FSL 790' FWL	8. FARM OR LEASE NAME SAN JUAN 32-9 UNIT
14. PERMIT NO. 30-045-28033	9. WELL NO. 273
15. ELEVATIONS 6616' GL	10. FIELD, POOL, OR WILDCAT BASIN FRUITLAND COAL
16. SUBSEQUENT REPORT OF: SPUD	11. SEC. T. R. M OR BLK. SEC. 19 T32N R09W NMPM
17. Describe proposed or completed operations	12. COUNTY SAN JUAN
	13. STATE NM

RECEIVED
SEP 14 1990
OIL CON. DIV.
DIST. 3

SPUD DATE: 081390 SPUD TIME: 1245

TD 531', Ran 12 jts of 9 5/8" 36.0# K-55 casing, 509' set @ 521' Cemented with 400 sacks of Class B cement with 1/4# Flocele/sack and 3% calcium chloride, (472 cu ft.). Circulated 18 bbl to surface. WOC 12 hours. Pressure tested to 600 psi for 30 minutes. Held OK.

DATE: 081690

TD 3164', Ran 74 jts of 7" 23.0# K-55 casing, 3149' set @ 3161' Lead with 535 sacks of Class B cement 65/35 Poz, 6% gel, 5# gilsonite/sack, 2% CaCl2, 1/4# Flocele/sack (952 cu ft.). Tail with 100 sacks of Class B cement with 2% CaCl2 (118 cu ft.). Circulated 12 bbl to surface.

18. AUTHORIZED BY: [Signature]
REGULATORY AFFAIRS

8-23-90
DATE

NOTE: THIS FORMAT IS ISSUED IN LIEU OF US BLM FORM 3160-5.

=====

(This space for Federal or State office use)

ACCEPTED FOR RECORD

APPROVED BY _____ TITLE _____ DATE SEP 11 1990
CONDITION OF APPROVAL, IF ANY: _____

NMOOD

FARMINGTON RESOURCE AREA
BY [Signature]