


1. Operator shall furnish and certify to the information called for in Section A.
2. Operator shall outline the dedicated acreage for both oil and gas wells on the plat in Section B.

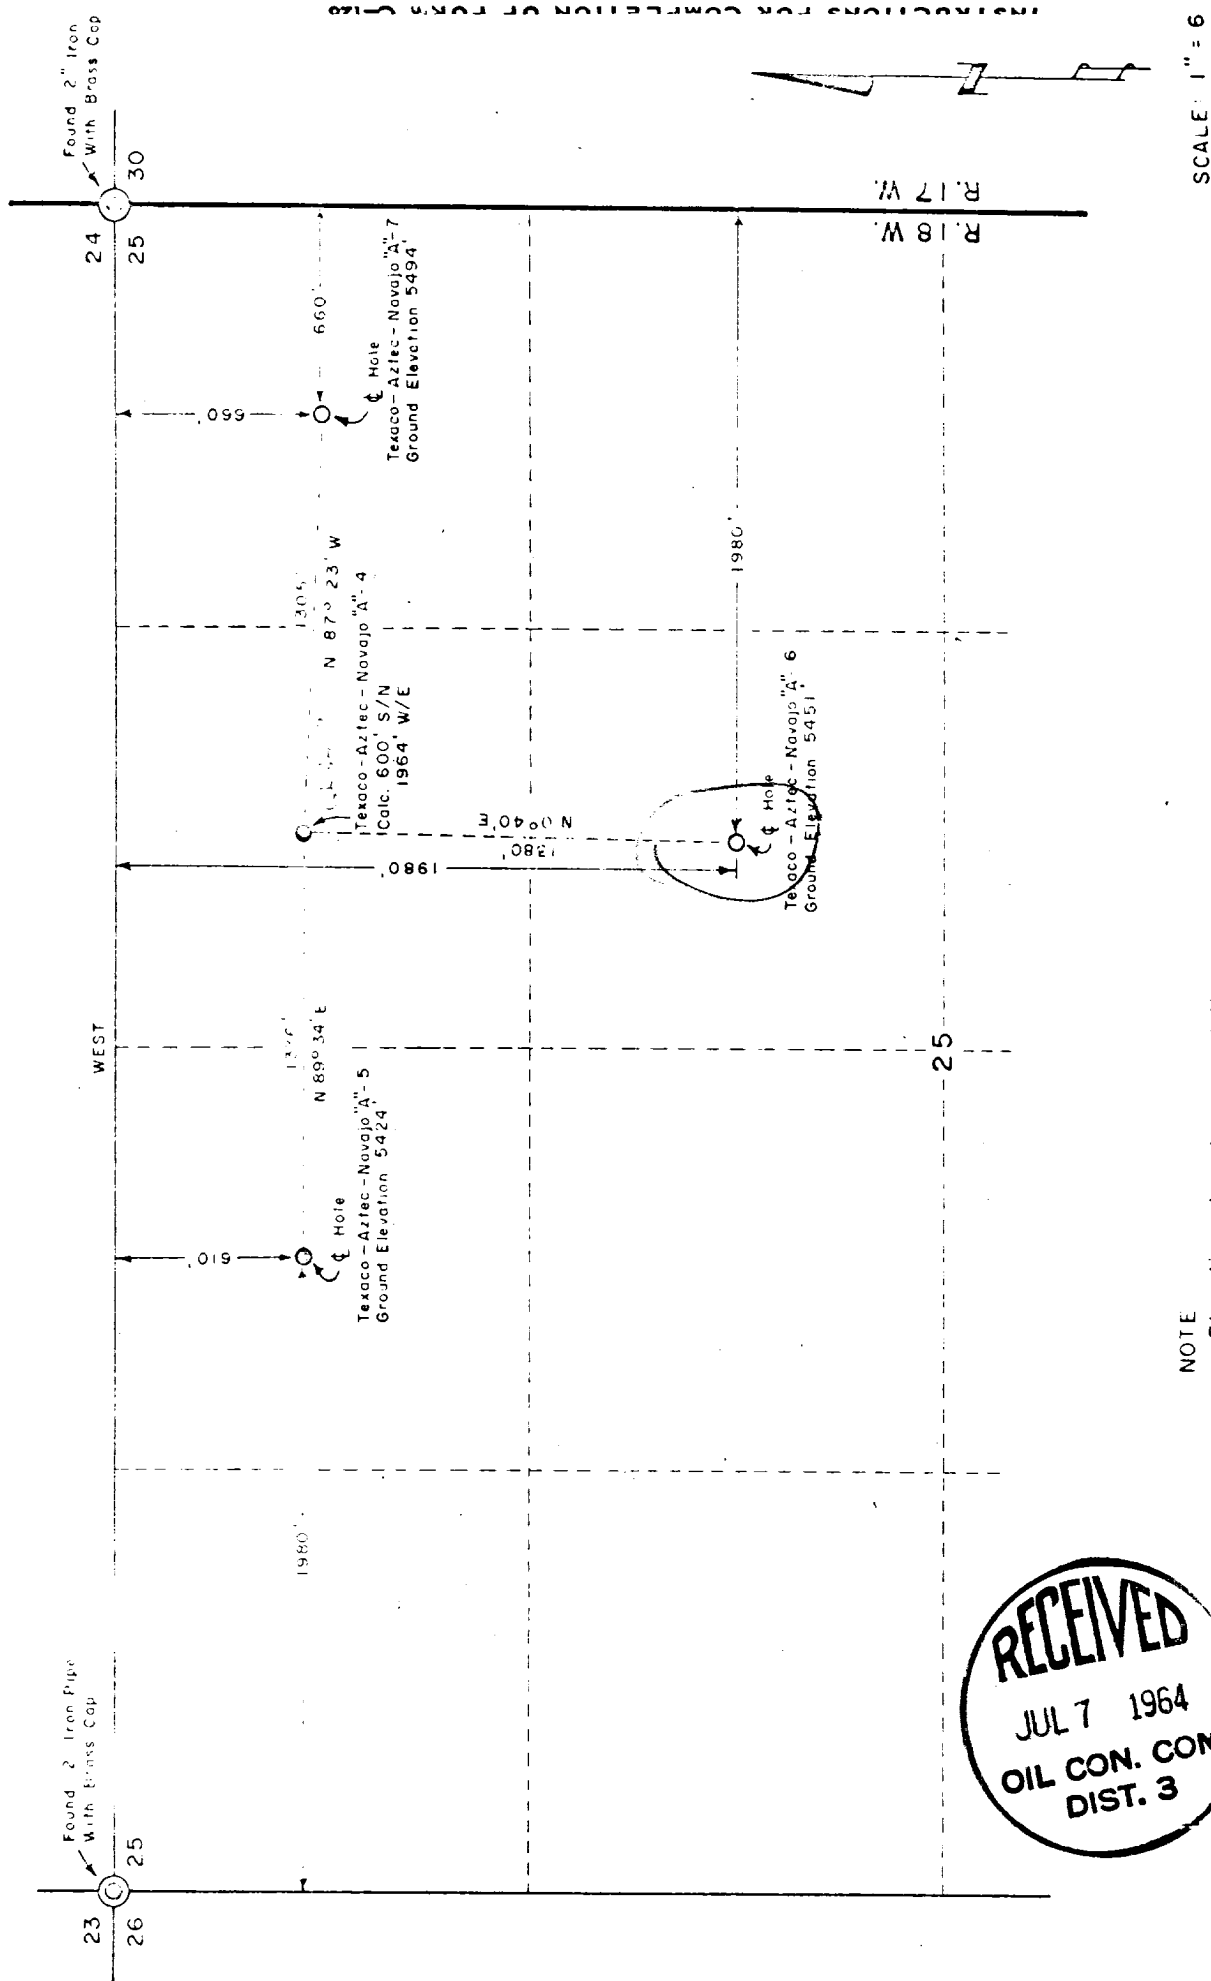

NOTE Elevations based upon existing grade at Texaco - Aztec - Navajo "A"-4 recorded as being 5457'.



I hereby certify the above plot represents a survey made under my supervision and that it is accurate to the best of my knowledge and belief.

Samuel M. Clark

FLM- ARK
Registered Professional Surveyor
New Mexico # 3189

TEXACO INC., FARMINGTON, N. MEX.

WELL LOCATION PLAT
Sec. 25, T.32 N., R.18 W.
San Juan Co., New Mexico

E.M. CLARK & ASSOC
Durango, Colorado

DATE November 25, 1961
FILE NO 6-208