


BENSON-MONTIN-GREER DRILLING CORP.

WELL La Plata Mancos Unit N-31

TWNSHP. 32 N RANGE 13 W SEC. 31

COUNTY San Juan STATE New Mexico

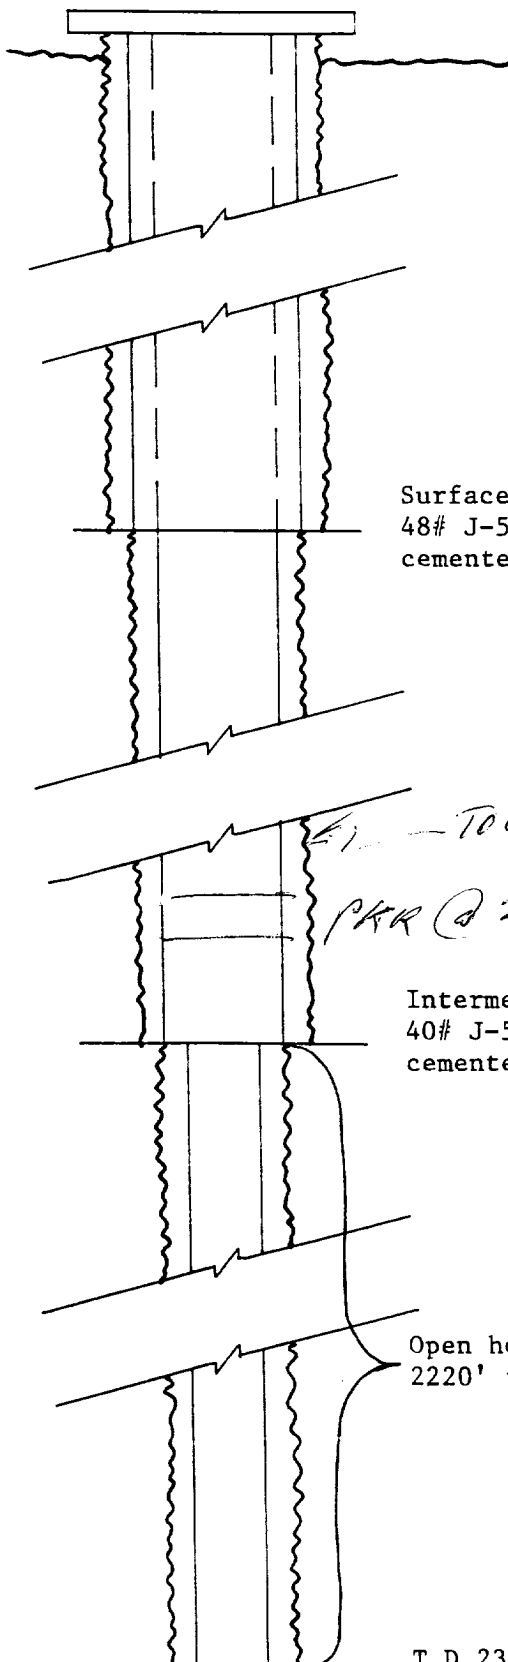

Surface casing: 13 3/8"
48# J-55 set @ 176'
cemented w/ 100 sacks

Intermediate casing: 7 5/8"
40# J-55 set @ 2220'
cemented w/ 600 sacks

Open hole completion
2220' to 2304'

T D 2304'

