


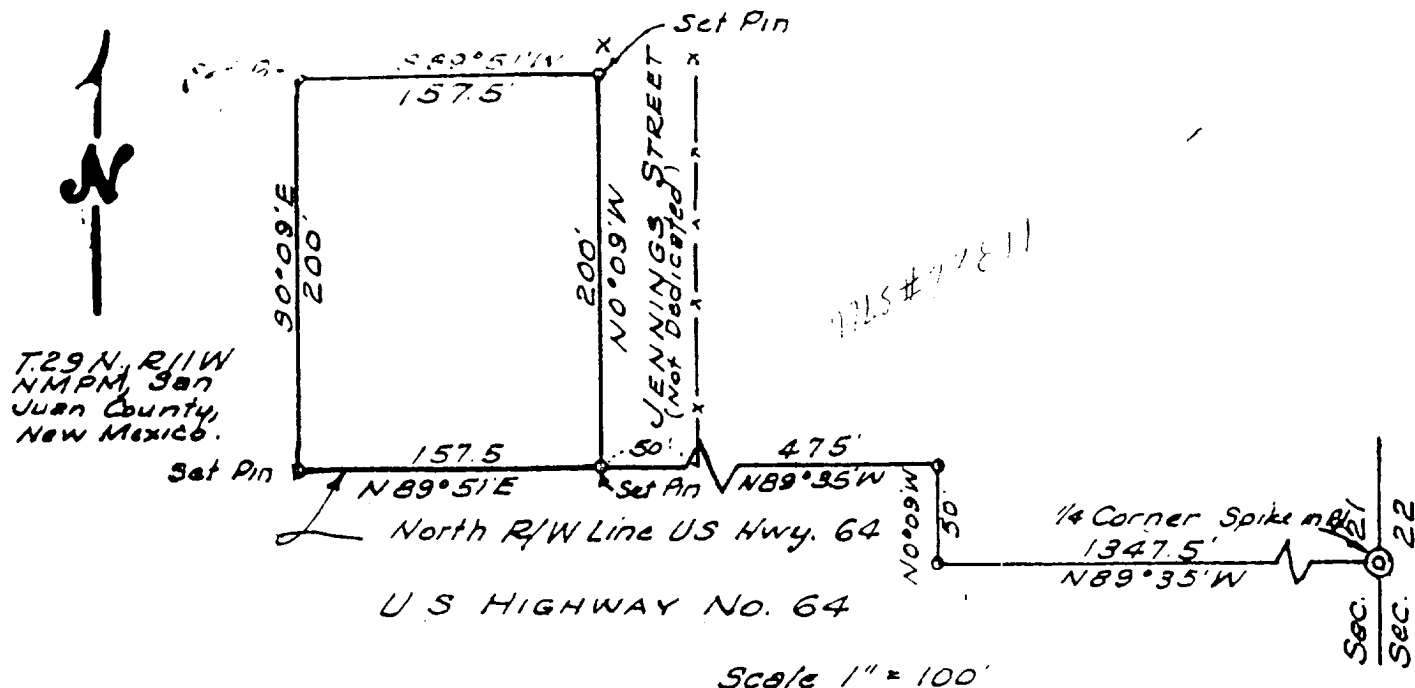

A tract of land in the SW 1/4 NE 1/4 of Section 21 T.29 N., R.11 W. NMPM, City of Bloomfield, San Juan County, New Mexico, being described as follows: Beginning at a point which bears N 89°35'W 1347.5 feet, N 89°35'W 47.5 feet and N 89°35'W 1347.5 feet from the east 1/4 Corner of said Section 21; said tract being on the north right of way line of U.S. Highway No. 64 and the west line of Jennings Street (existing but not yet formally dedicated to the City of Bloomfield, New Mexico); thence N 0°09'W along west line of Jennings Street 200 feet; thence S 89°51'W 157.5 feet; thence S 0°09'E 200 feet to the north Right of Way Line of said US Highway No 64 157.5 feet to point of beginning

I hereby certify that no encroachments exist on said property; that, to the best of my knowledge and belief all restrictions applicable to said Property have been complied with.

This to certify that the above plat was prepared from field notes of actual surveys made by me and that the same is true and correct to the best of my knowledge and belief.

Dale W. Muns
August 12th 1978

Russell H. Muns
Registered Land Surveyor
New Mexico No. 1500

